

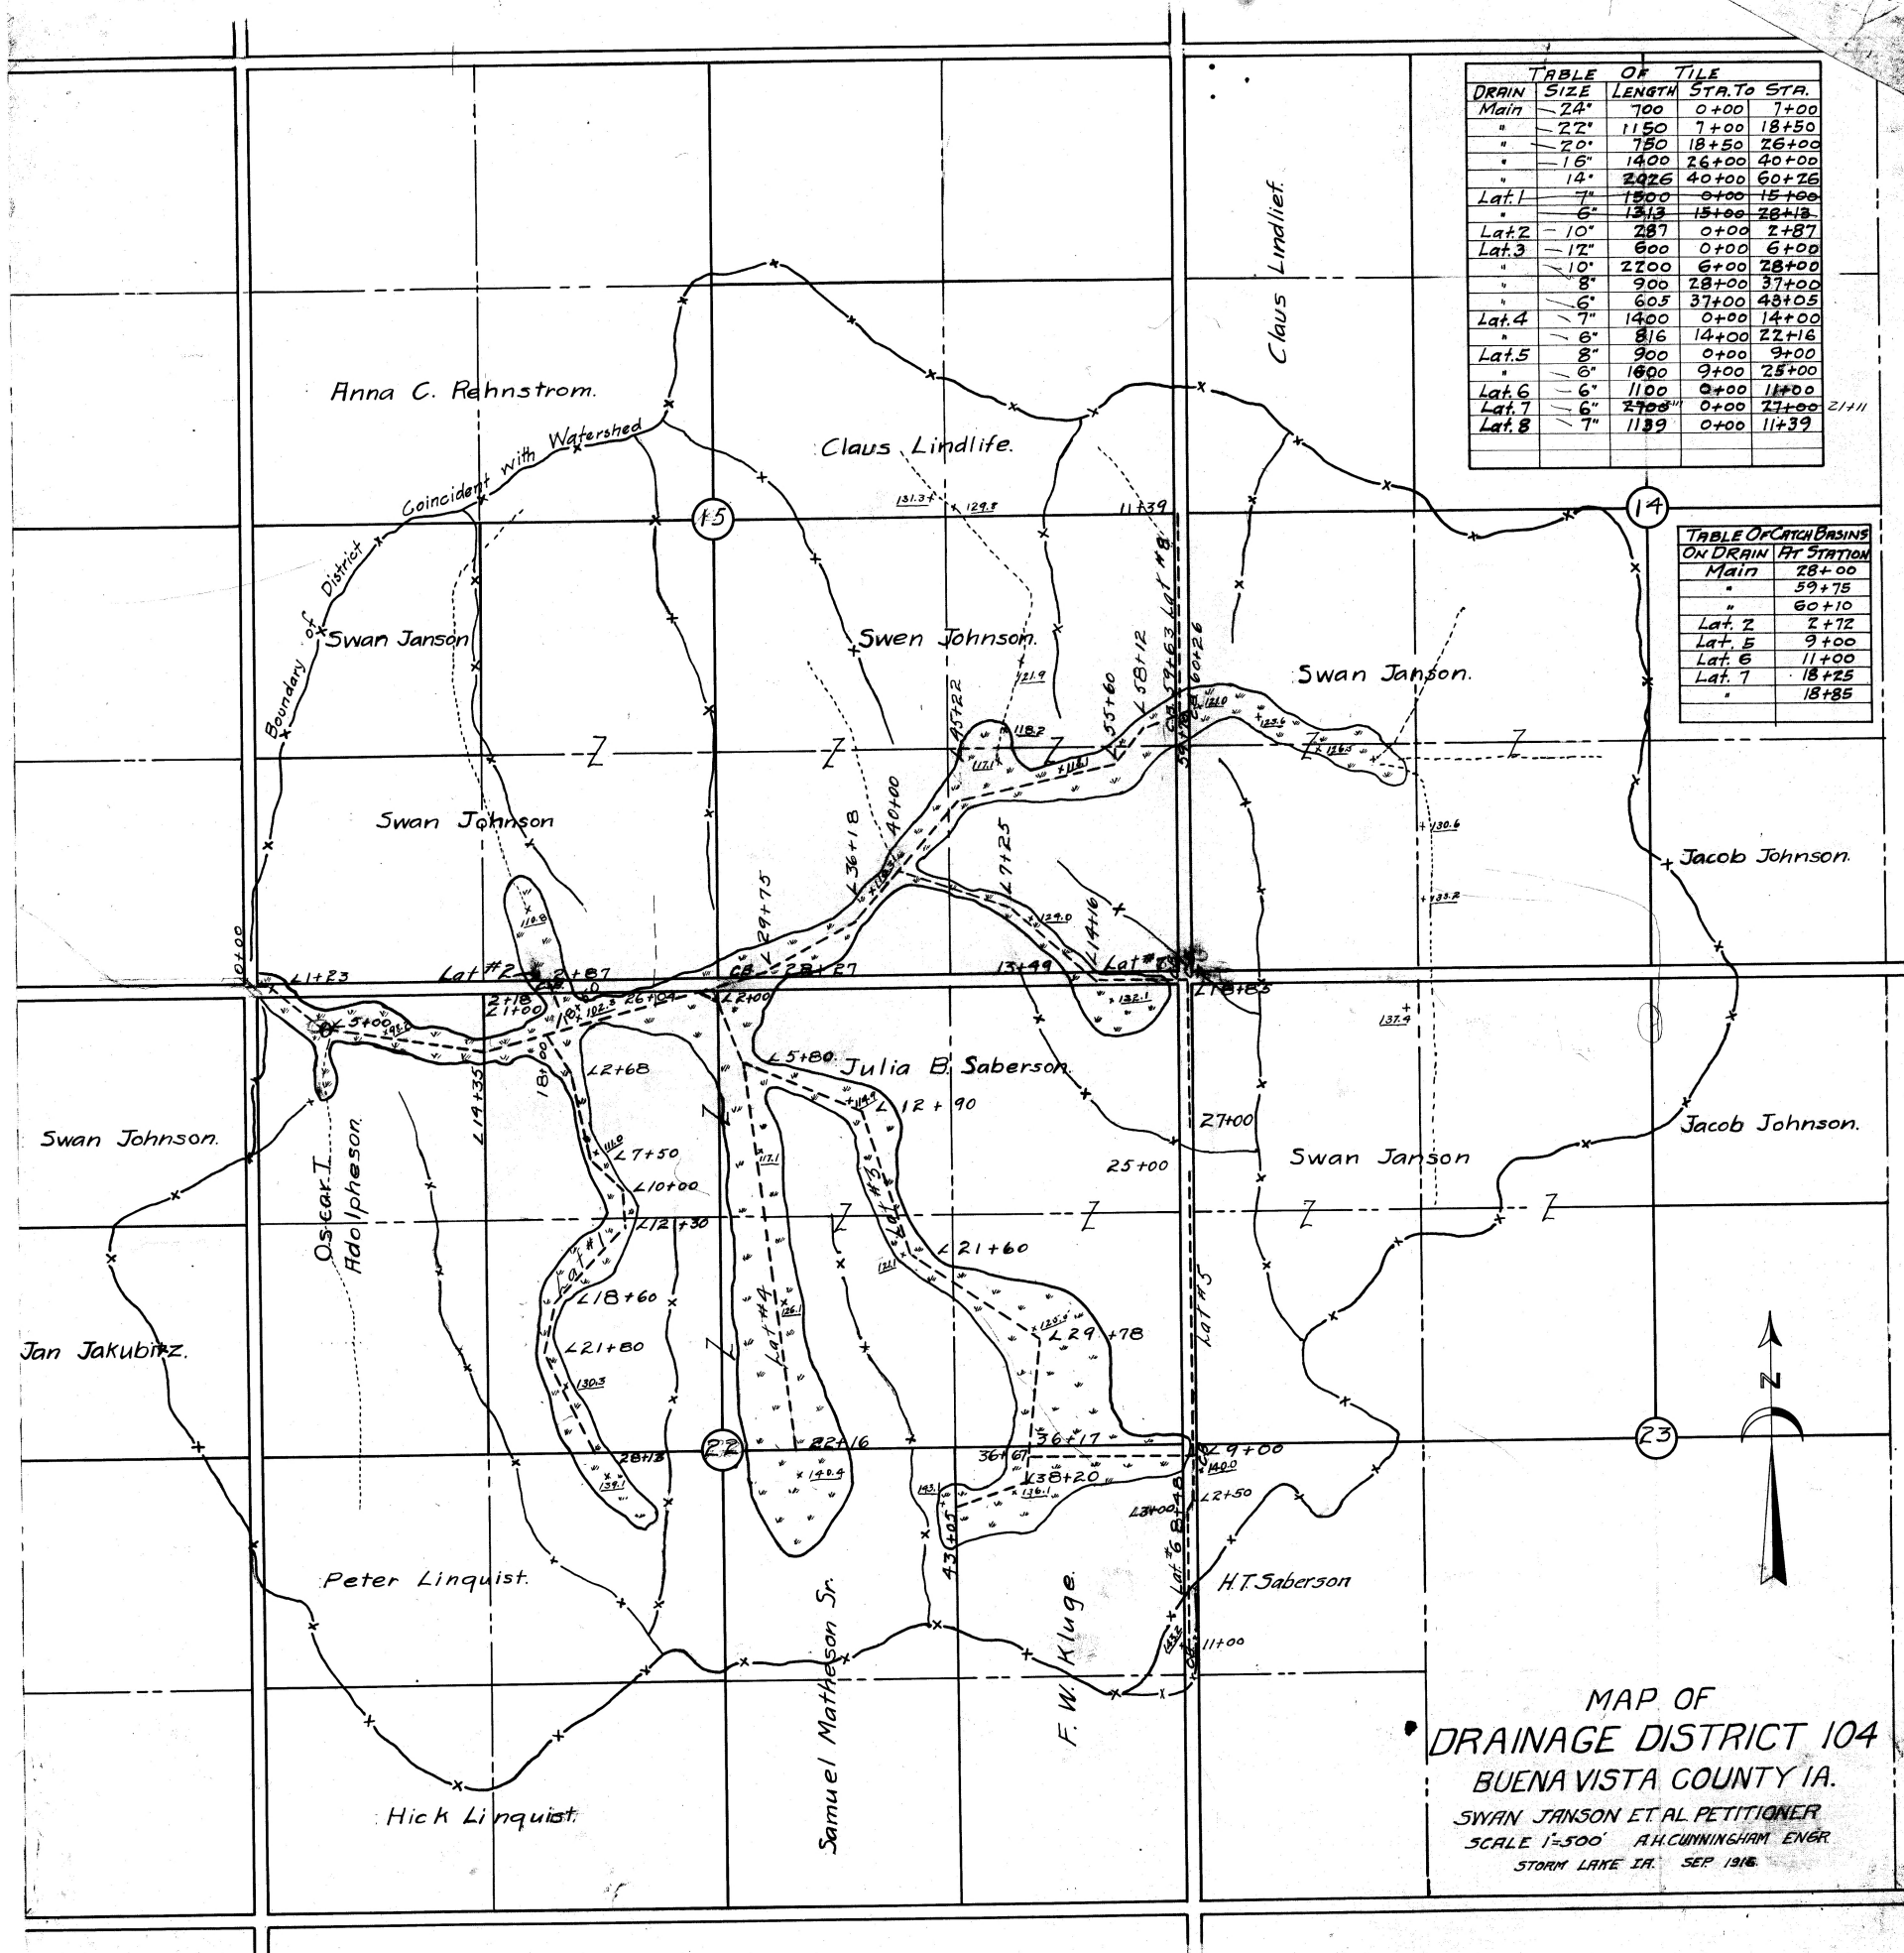


TABLE OF TILE				
DRAIN	SIZE	LENGTH	STA. TO	STA.
Main	24"	700	0+00	7+00
"	22"	1150	7+00	18+50
"	20"	750	18+50	26+00
"	18"	1400	26+00	40+00
"	16"	2026	40+00	60+26
Lat. 1	7"	1500	0+00	15+00
"	6"	1312	15+00	28+12
Lat. 2	10"	287	0+00	2+87
Lat. 3	17"	600	0+00	6+00
"	10"	2200	6+00	28+00
"	8"	900	28+00	37+00
"	6"	603	37+00	43+03
Lat. 4	7"	1400	0+00	14+00
"	6"	816	14+00	22+16
Lat. 5	8"	900	0+00	9+00
"	6"	1600	9+00	25+00
Lat. 6	6"	1100	0+00	11+00
Lat. 7	6"	2708	0+00	27+08
Lat. 8	7"	1139	0+00	11+39

TABLE OF CATCH BASINS	
ON DRAIN	AT STATION
Main	28+00
"	59+75
"	60+10
Lat. 2	2+72
Lat. 5	9+00
Lat. 6	11+00
Lat. 7	18+25
"	18+85

MAP OF
DRAINAGE DISTRICT 104
BUENA VISTA COUNTY IA.
SWAN JANSON ET AL PETITIONER
SCALE 1"=500' A.H. CUNNINGHAM ENGR
STORM LAKE IA. SEP 1916