

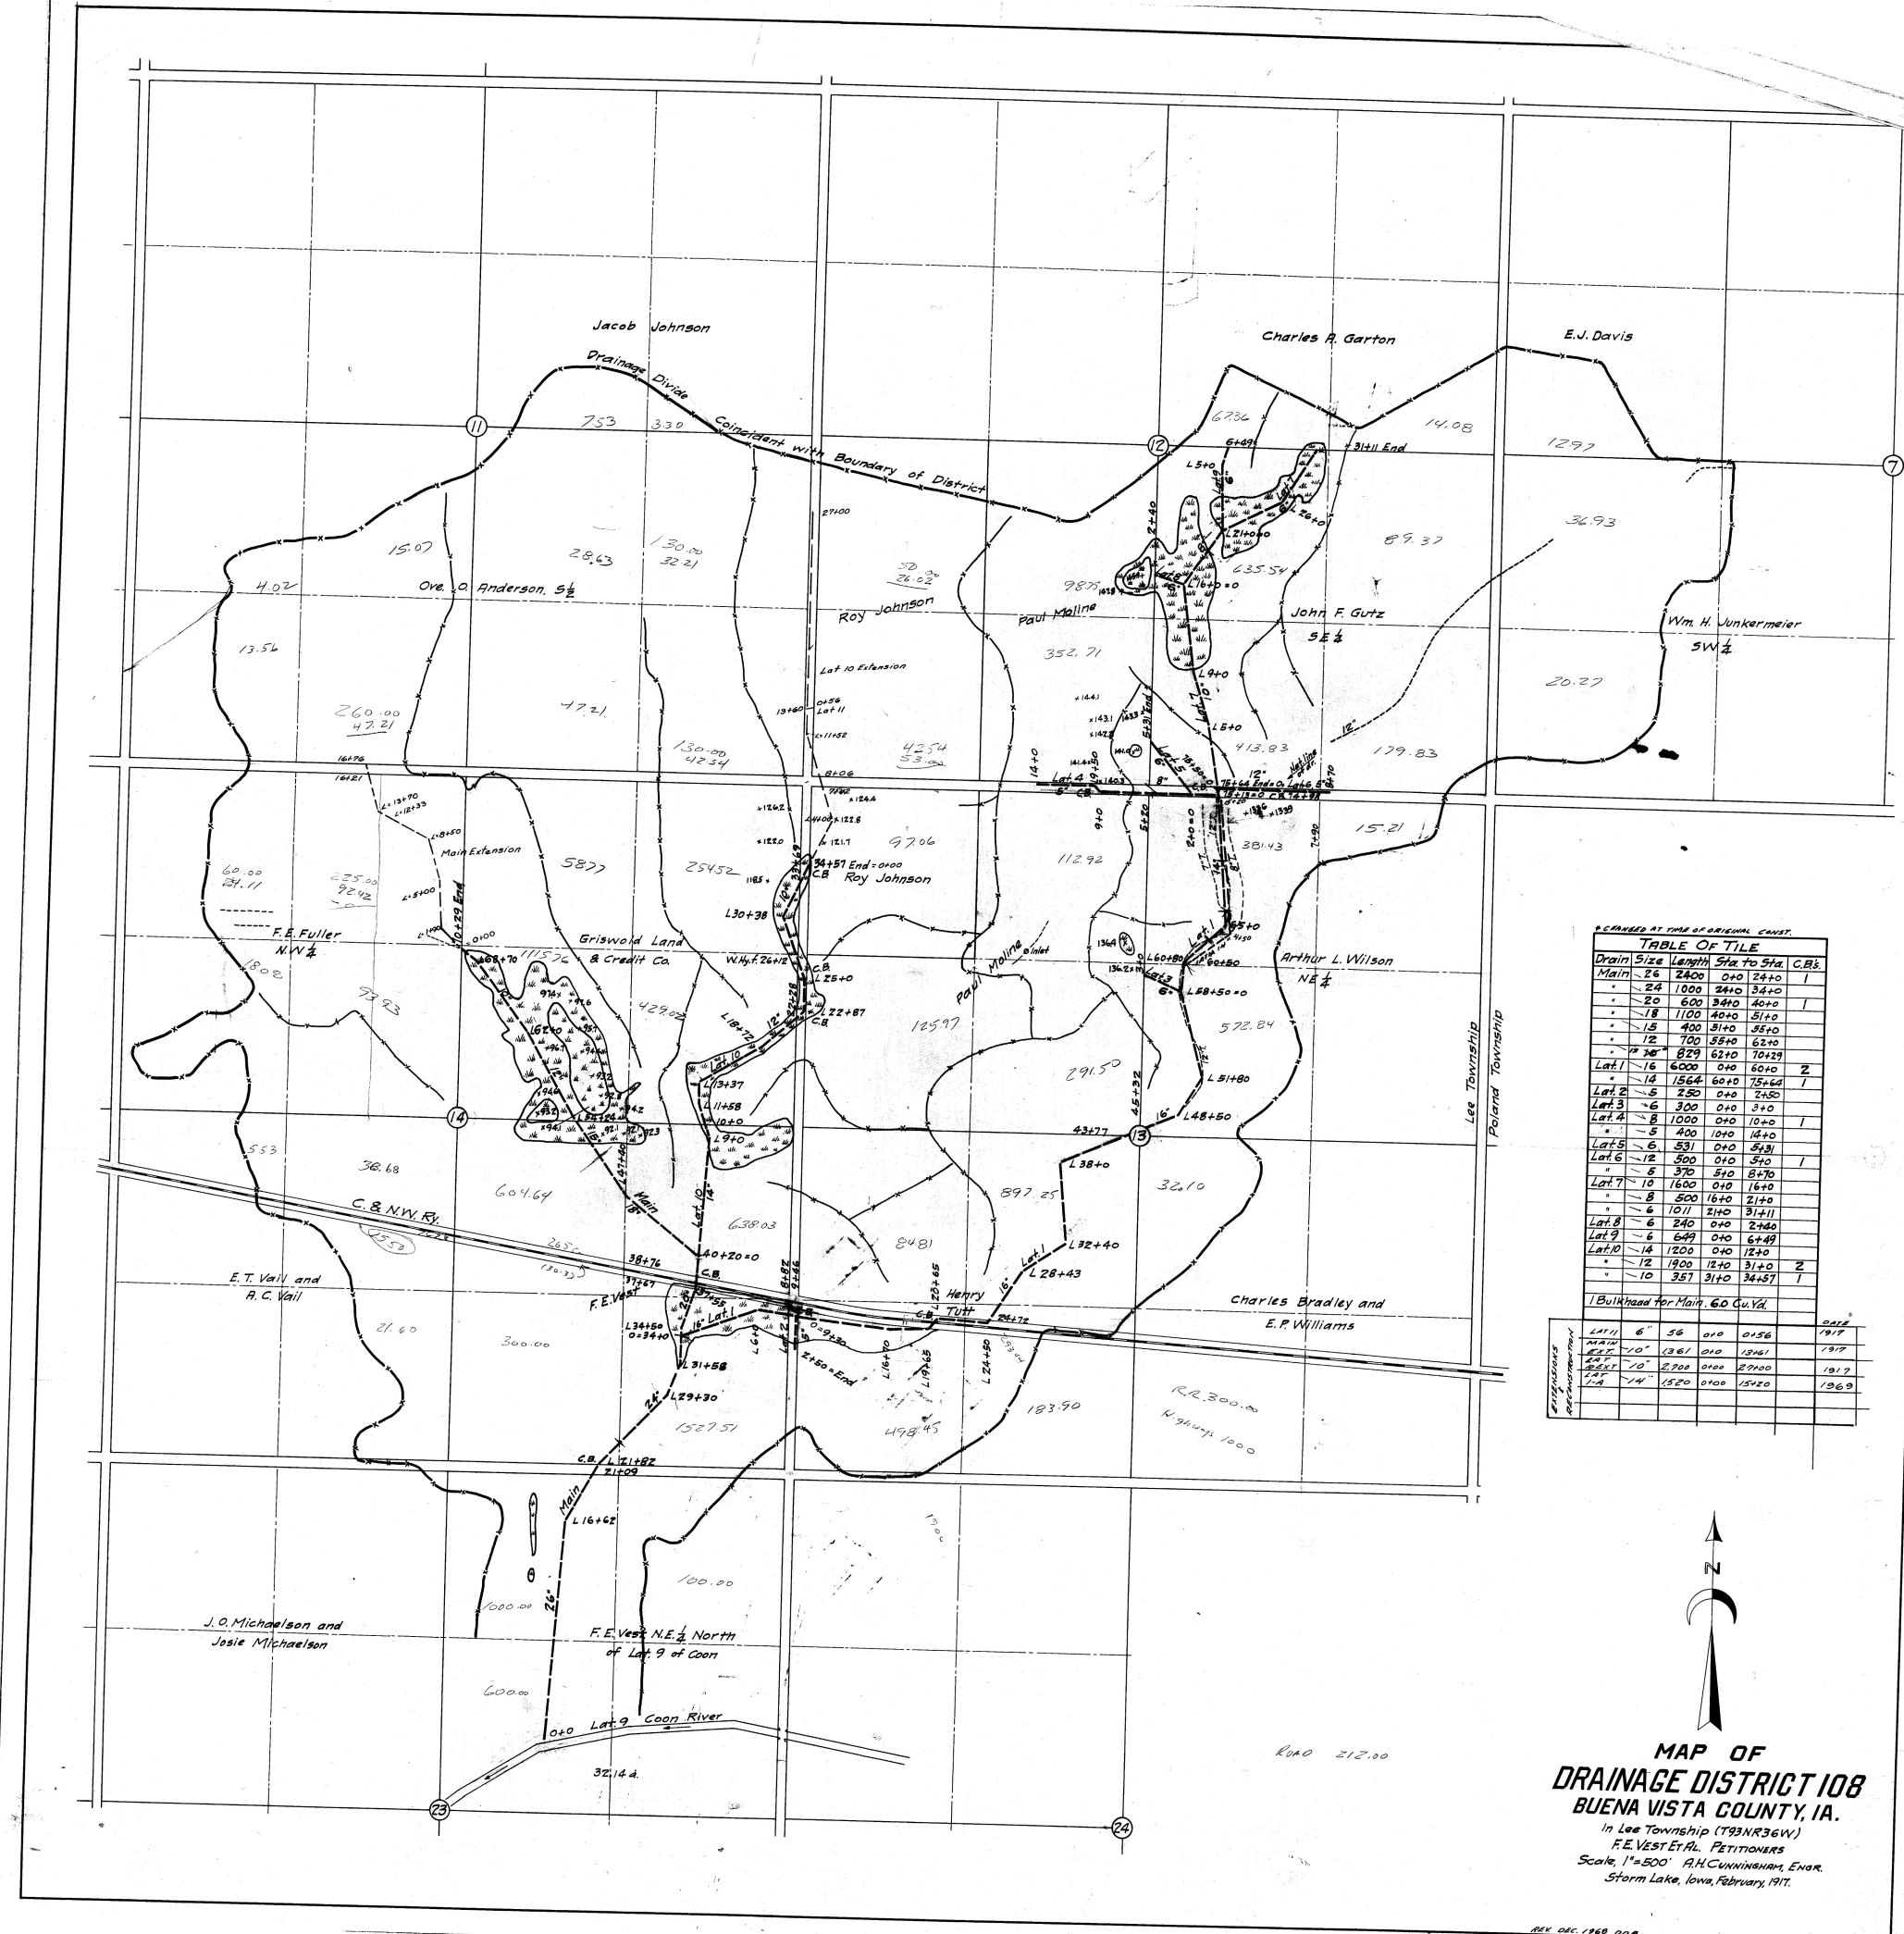


TABLE OF TILE

Drain	Size	Length	Sta. to Sta.	C.B.
Main	24	2400	0+0 to 24+0	1
"	24	1000	34+0 to 44+0	1
"	20	600	34+0 to 40+0	1
"	18	1100	40+0 to 51+0	1
"	15	400	51+0 to 55+0	1
"	12	700	55+0 to 62+0	1
"	12	829	62+0 to 70+29	1
Lat 1	16	6000	0+0 to 60+0	2
"	16	1564	60+0 to 75+64	1
Lat 2	6	250	0+0 to 2+50	1
Lat 3	6	300	0+0 to 3+0	1
Lat 4	8	1000	0+0 to 10+0	1
"	8	400	10+0 to 14+0	1
Lat 5	6	531	0+0 to 5+31	1
Lat 6	12	500	0+0 to 5+0	1
"	8	370	5+0 to 8+70	1
Lat 7	10	1600	0+0 to 16+0	1
"	8	500	16+0 to 21+0	1
"	6	1011	21+0 to 31+11	1
Lat 8	6	240	0+0 to 2+40	1
Lat 9	6	649	0+0 to 6+49	1
Lat 10	14	1200	0+0 to 12+0	1
"	12	1900	12+0 to 31+0	2
"	10	357	31+0 to 34+57	1

Bulkhead for Main, 60 Cu.Yd.

Lat	Size	Length	Sta. to Sta.	C.B.
Lat 11	8"	56	0+0 to 0+56	1917
Lat 12	10"	1361	0+0 to 13+61	1917
Lat 13	10"	2700	0+0 to 27+00	1917
Lat 14	14"	1520	0+0 to 15+20	1969

MAP OF
DRAINAGE DISTRICT 108
BUENA VISTA COUNTY, IA.
In Lee Township (T33NR36W)
F.E. VEST ET AL. PETITIONERS
Scale, 1"=500' A.H. CUNNINGHAM, ENGR.
Storm Lake, Iowa, February, 1917.