

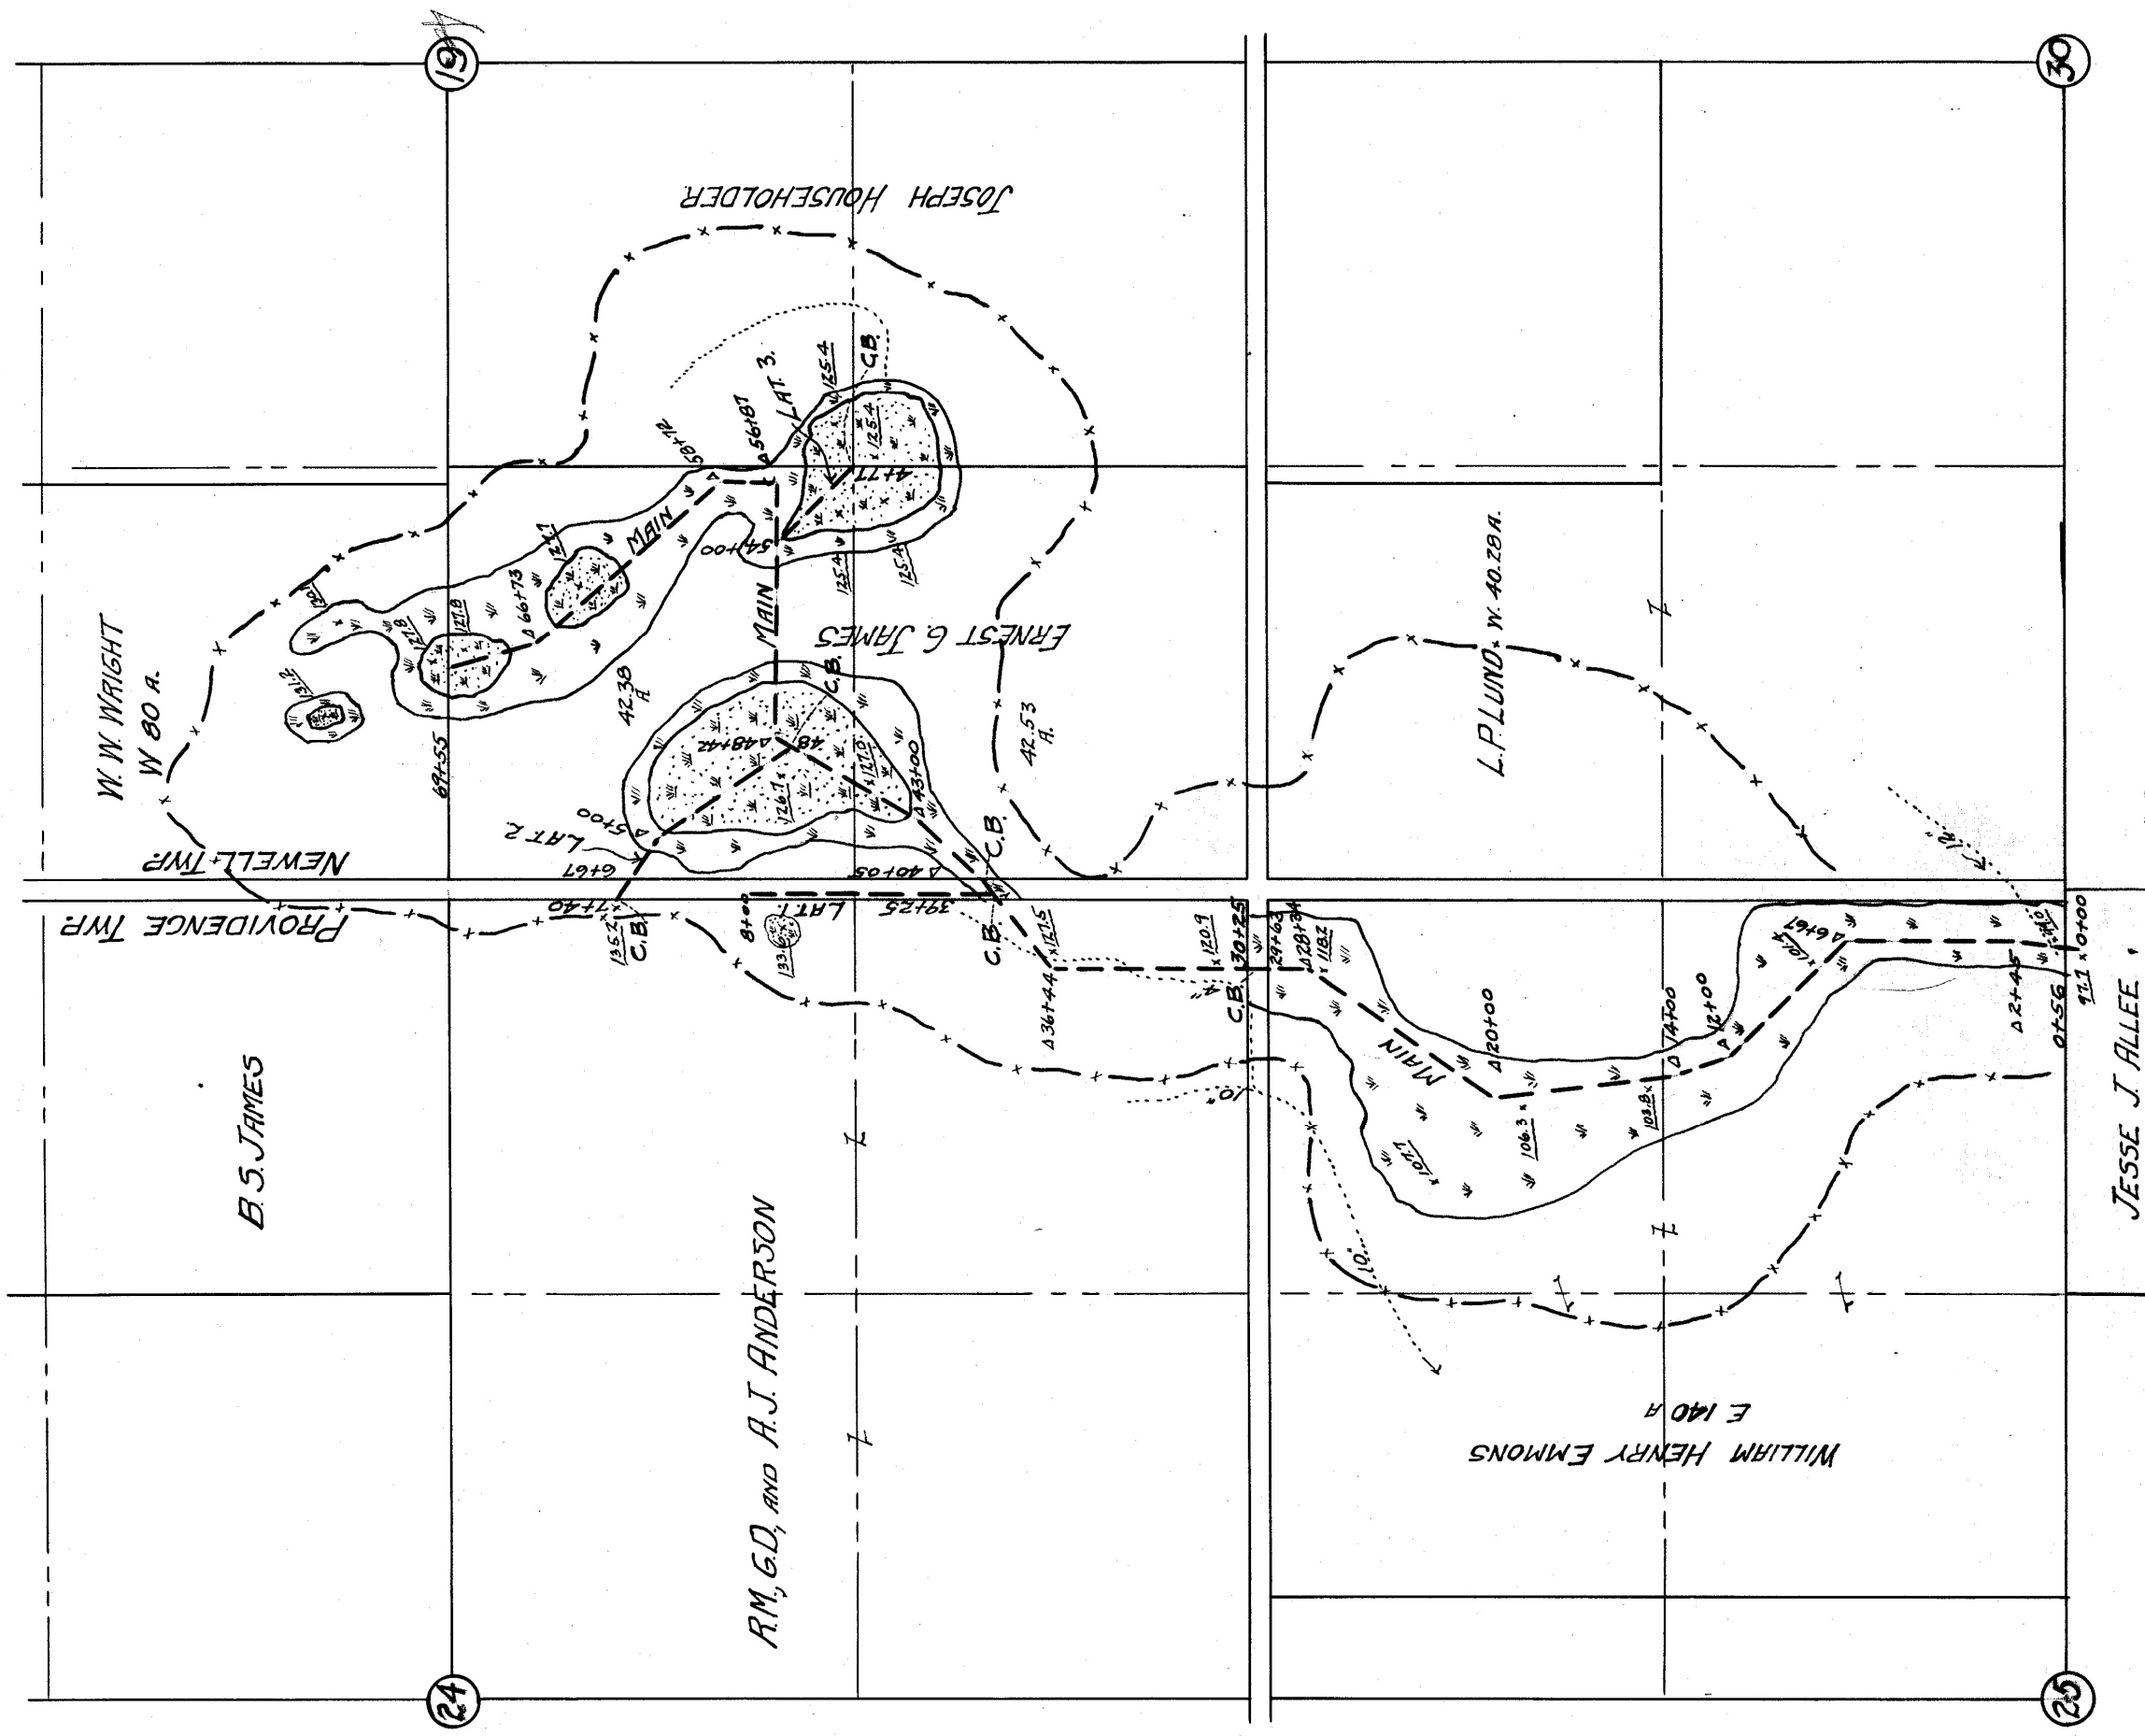


TABLE OF TILE

Drain	Size	Length	Station to Station		C.B.'s.
Main	14"	~1500	0+0	15+0	
"	12"	~1750	15+0	32+50	1
"	14"	1550	32+50	48+0	3
"	12"	600	48+0	54+0	
"	8"	~1555	54+0	69+55	
LAT 1	6"	800	0+0	8+0	
LAT 2	8"	300	0+0	3+0	
"	6"	440	3+0	7+40	1
LAT 3	10"	~477	0+0	4+77	1

MAP OF DRAINAGE DISTRICT 118

BUENA VISTA COUNTY, IA.

17 NEWELL AND PROVIDENCE TOWNSHIPS (T90N R35W & T90N R36 W)

JOSEPH HOUSEHOLDER, PETITIONER

Scale, 1"=500' A.H. CUNNINGHAM, ENGINEER

Storm Lake, Iowa, September, 1917