

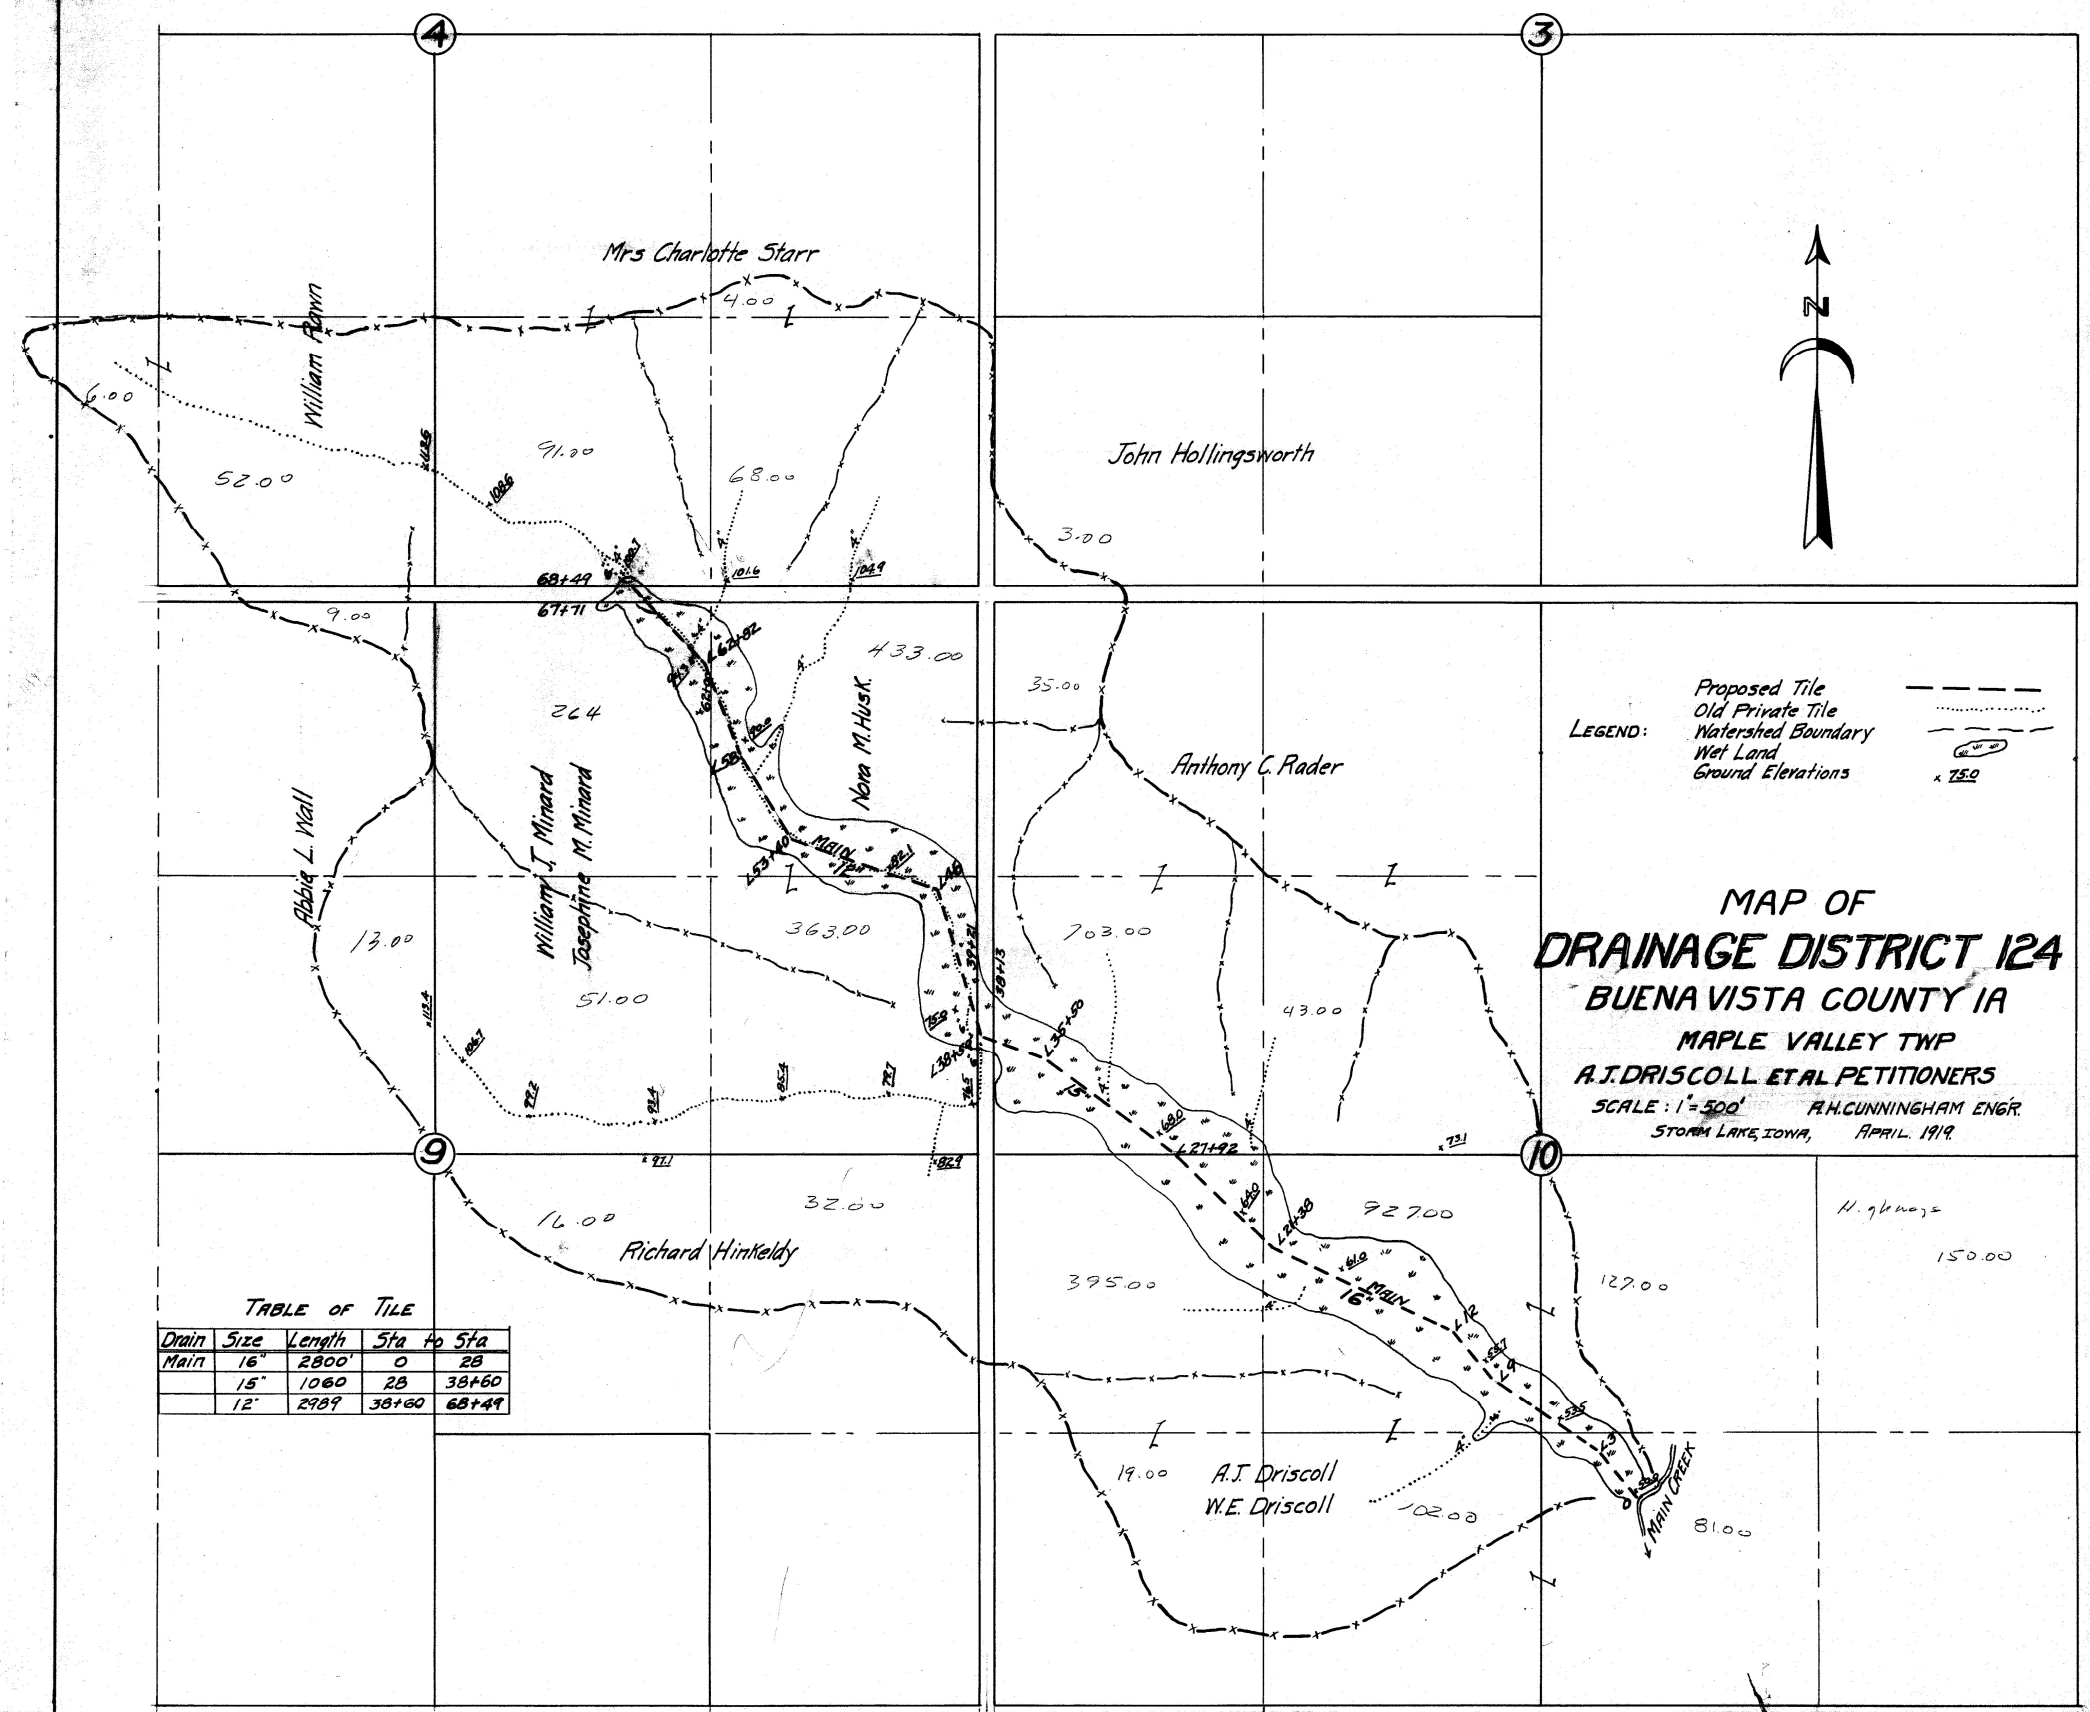


TABLE OF TILE

Drain	Size	Length	Sta	To Sta
Main	16"	2800'	0	28
	15"	1060'	28	38+60
	12"	2989'	38+60	68+49