

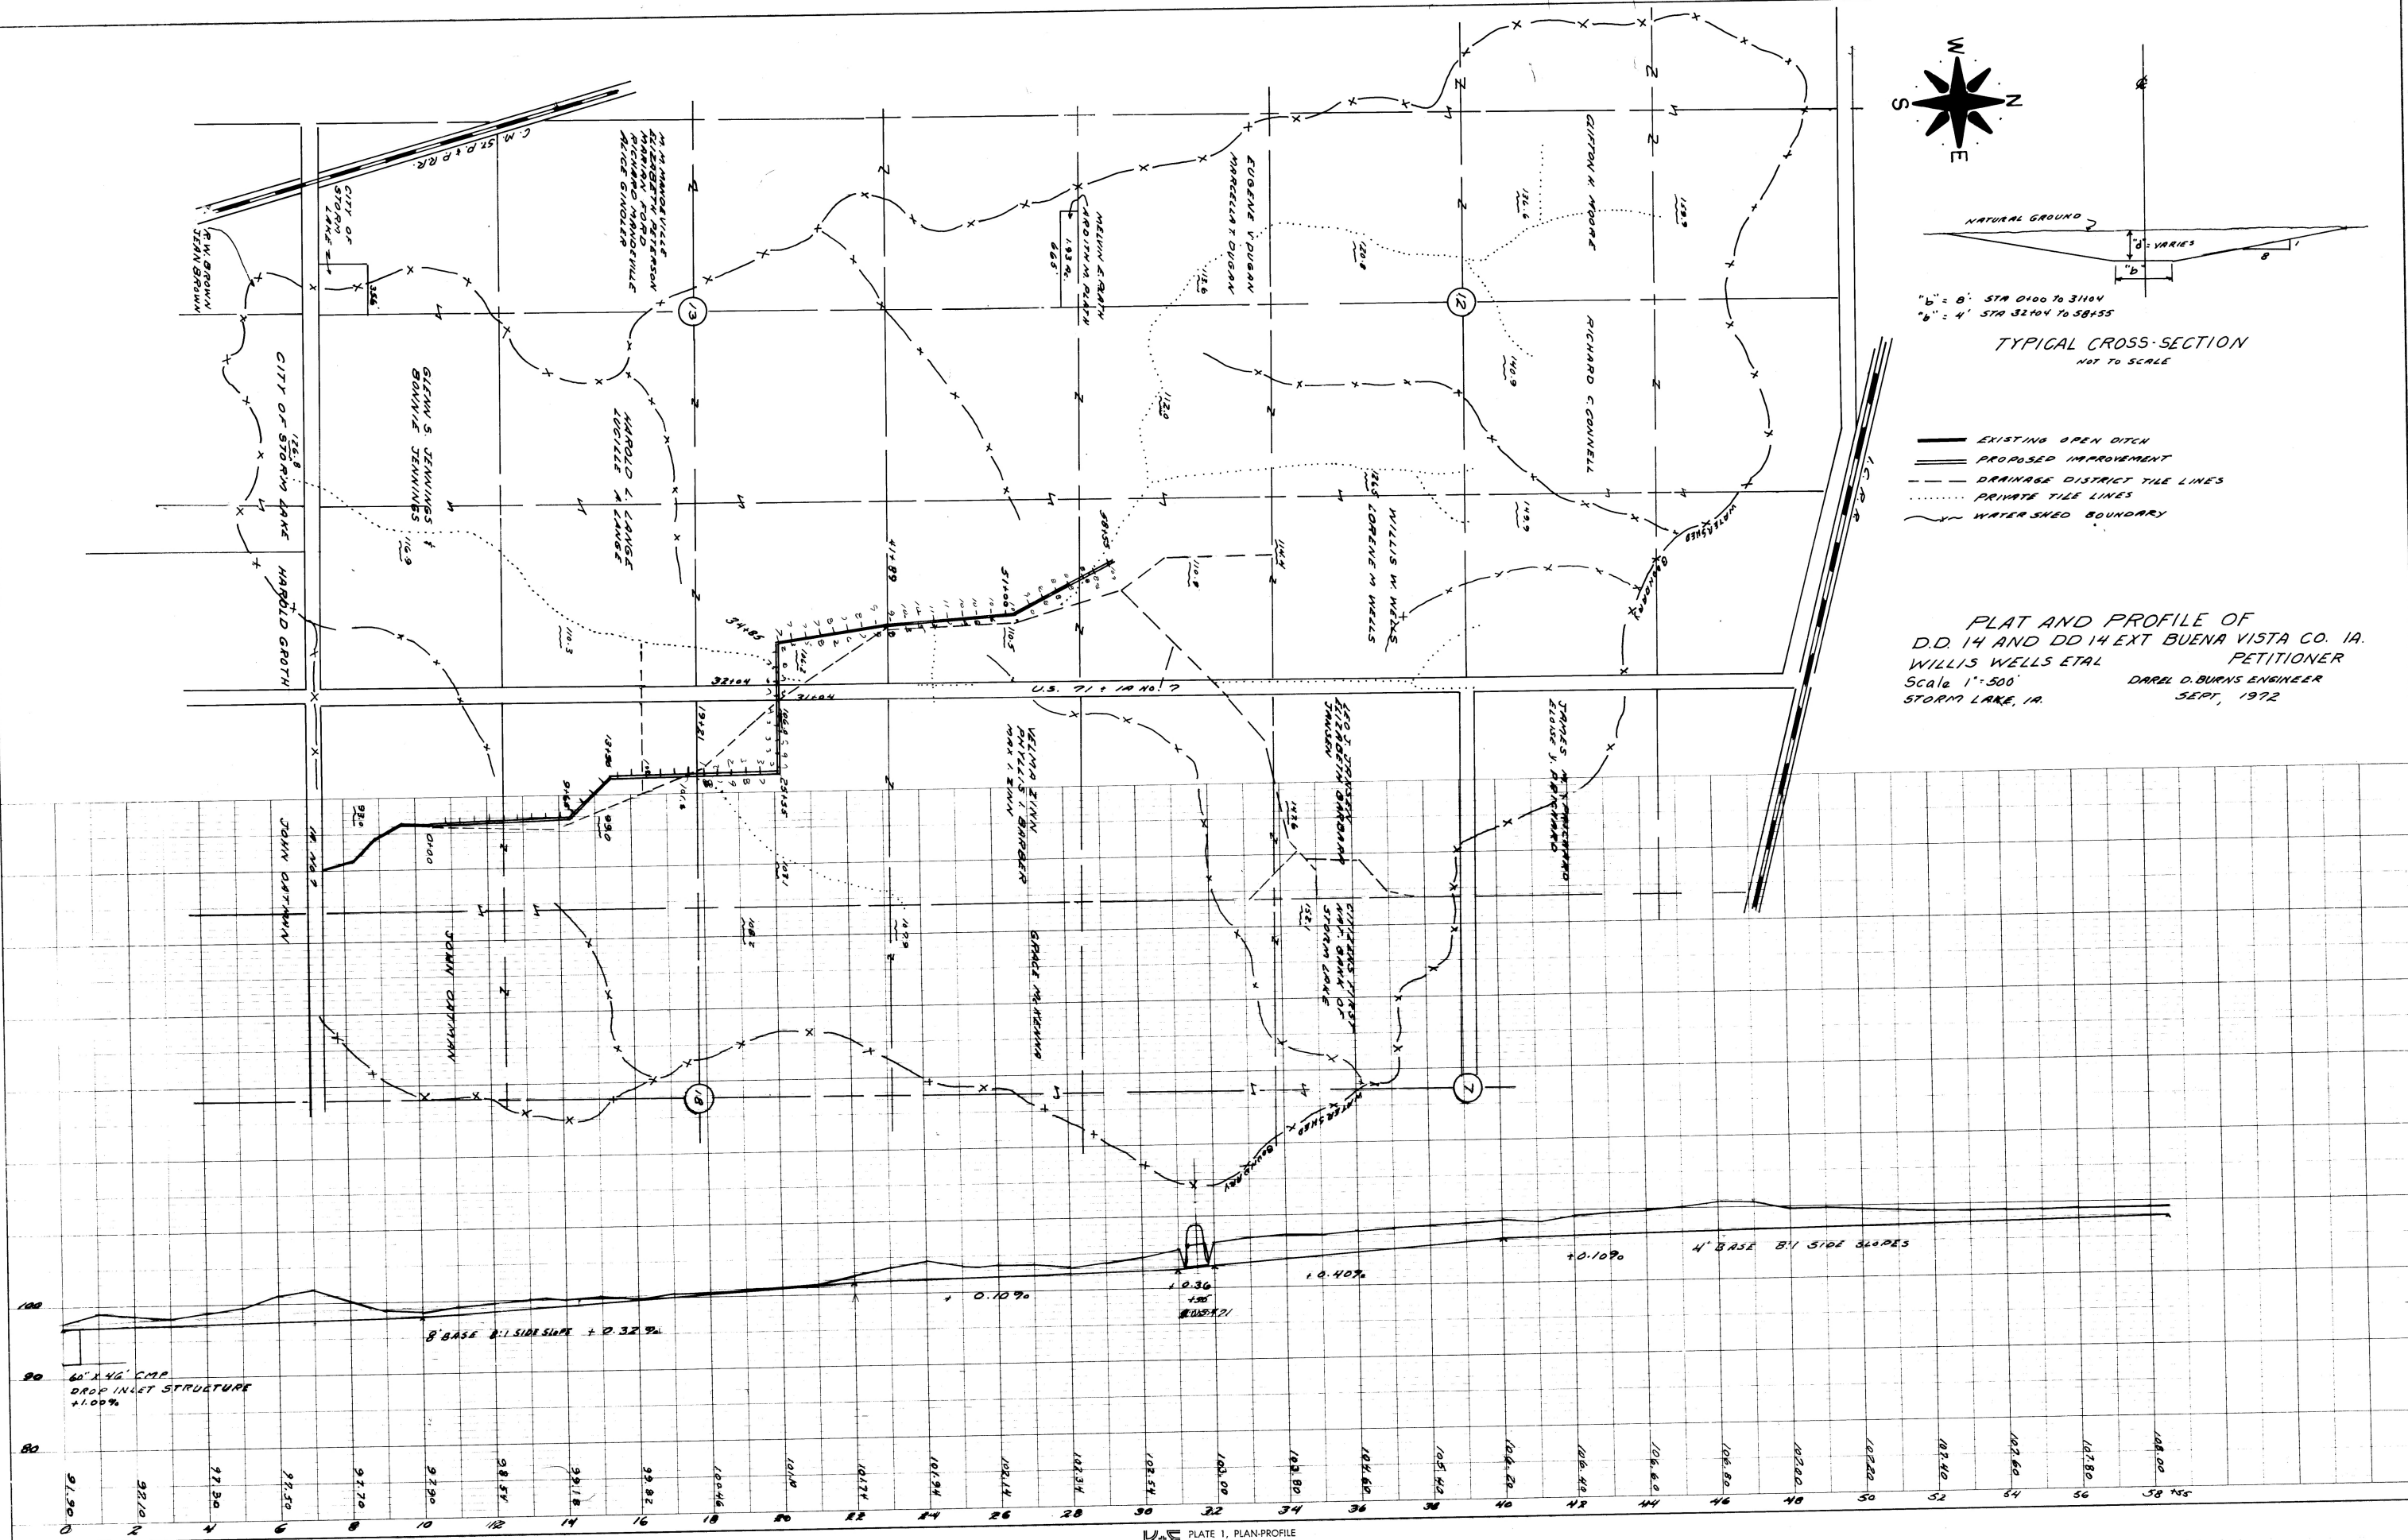


PLAN
NOTE BOOK
NO.

PROFILE
NOTE BOOK
NO.

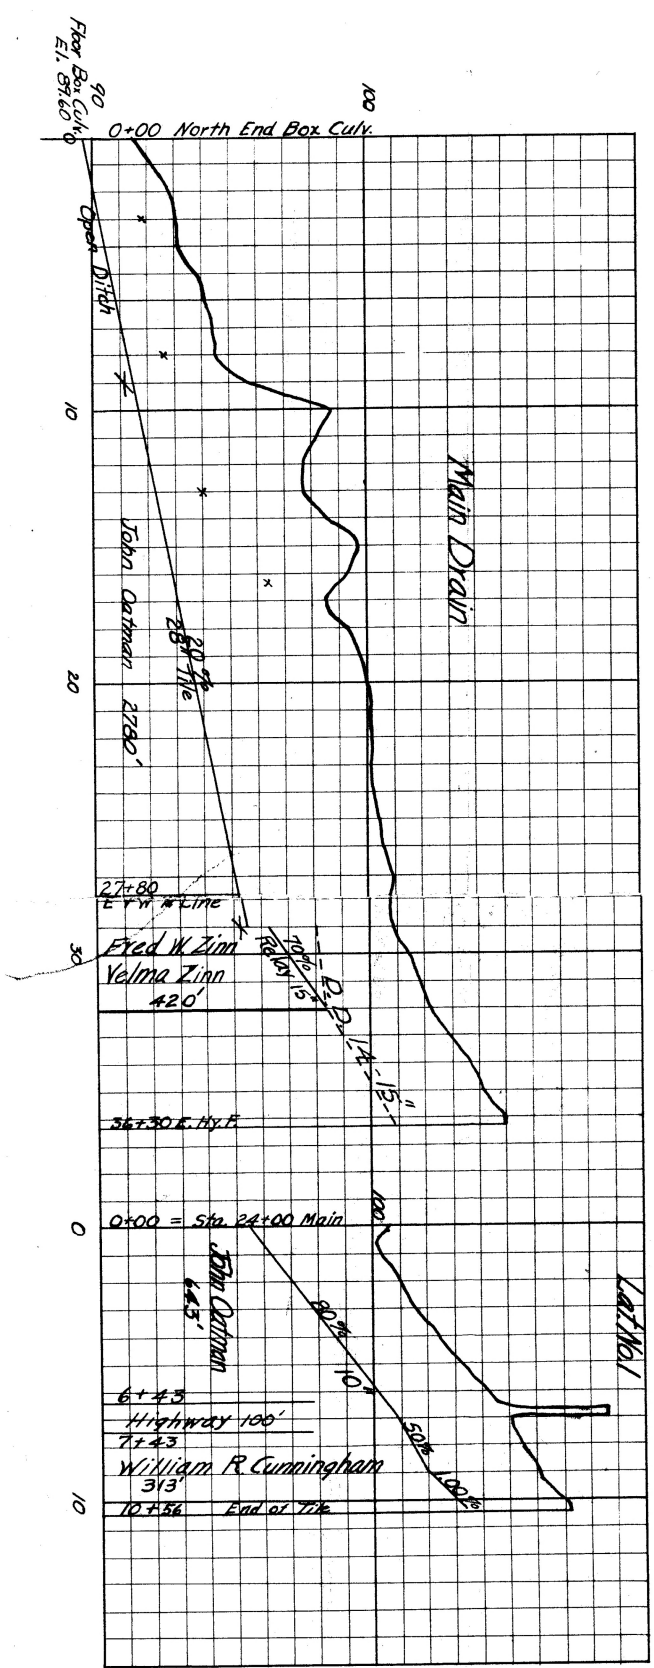

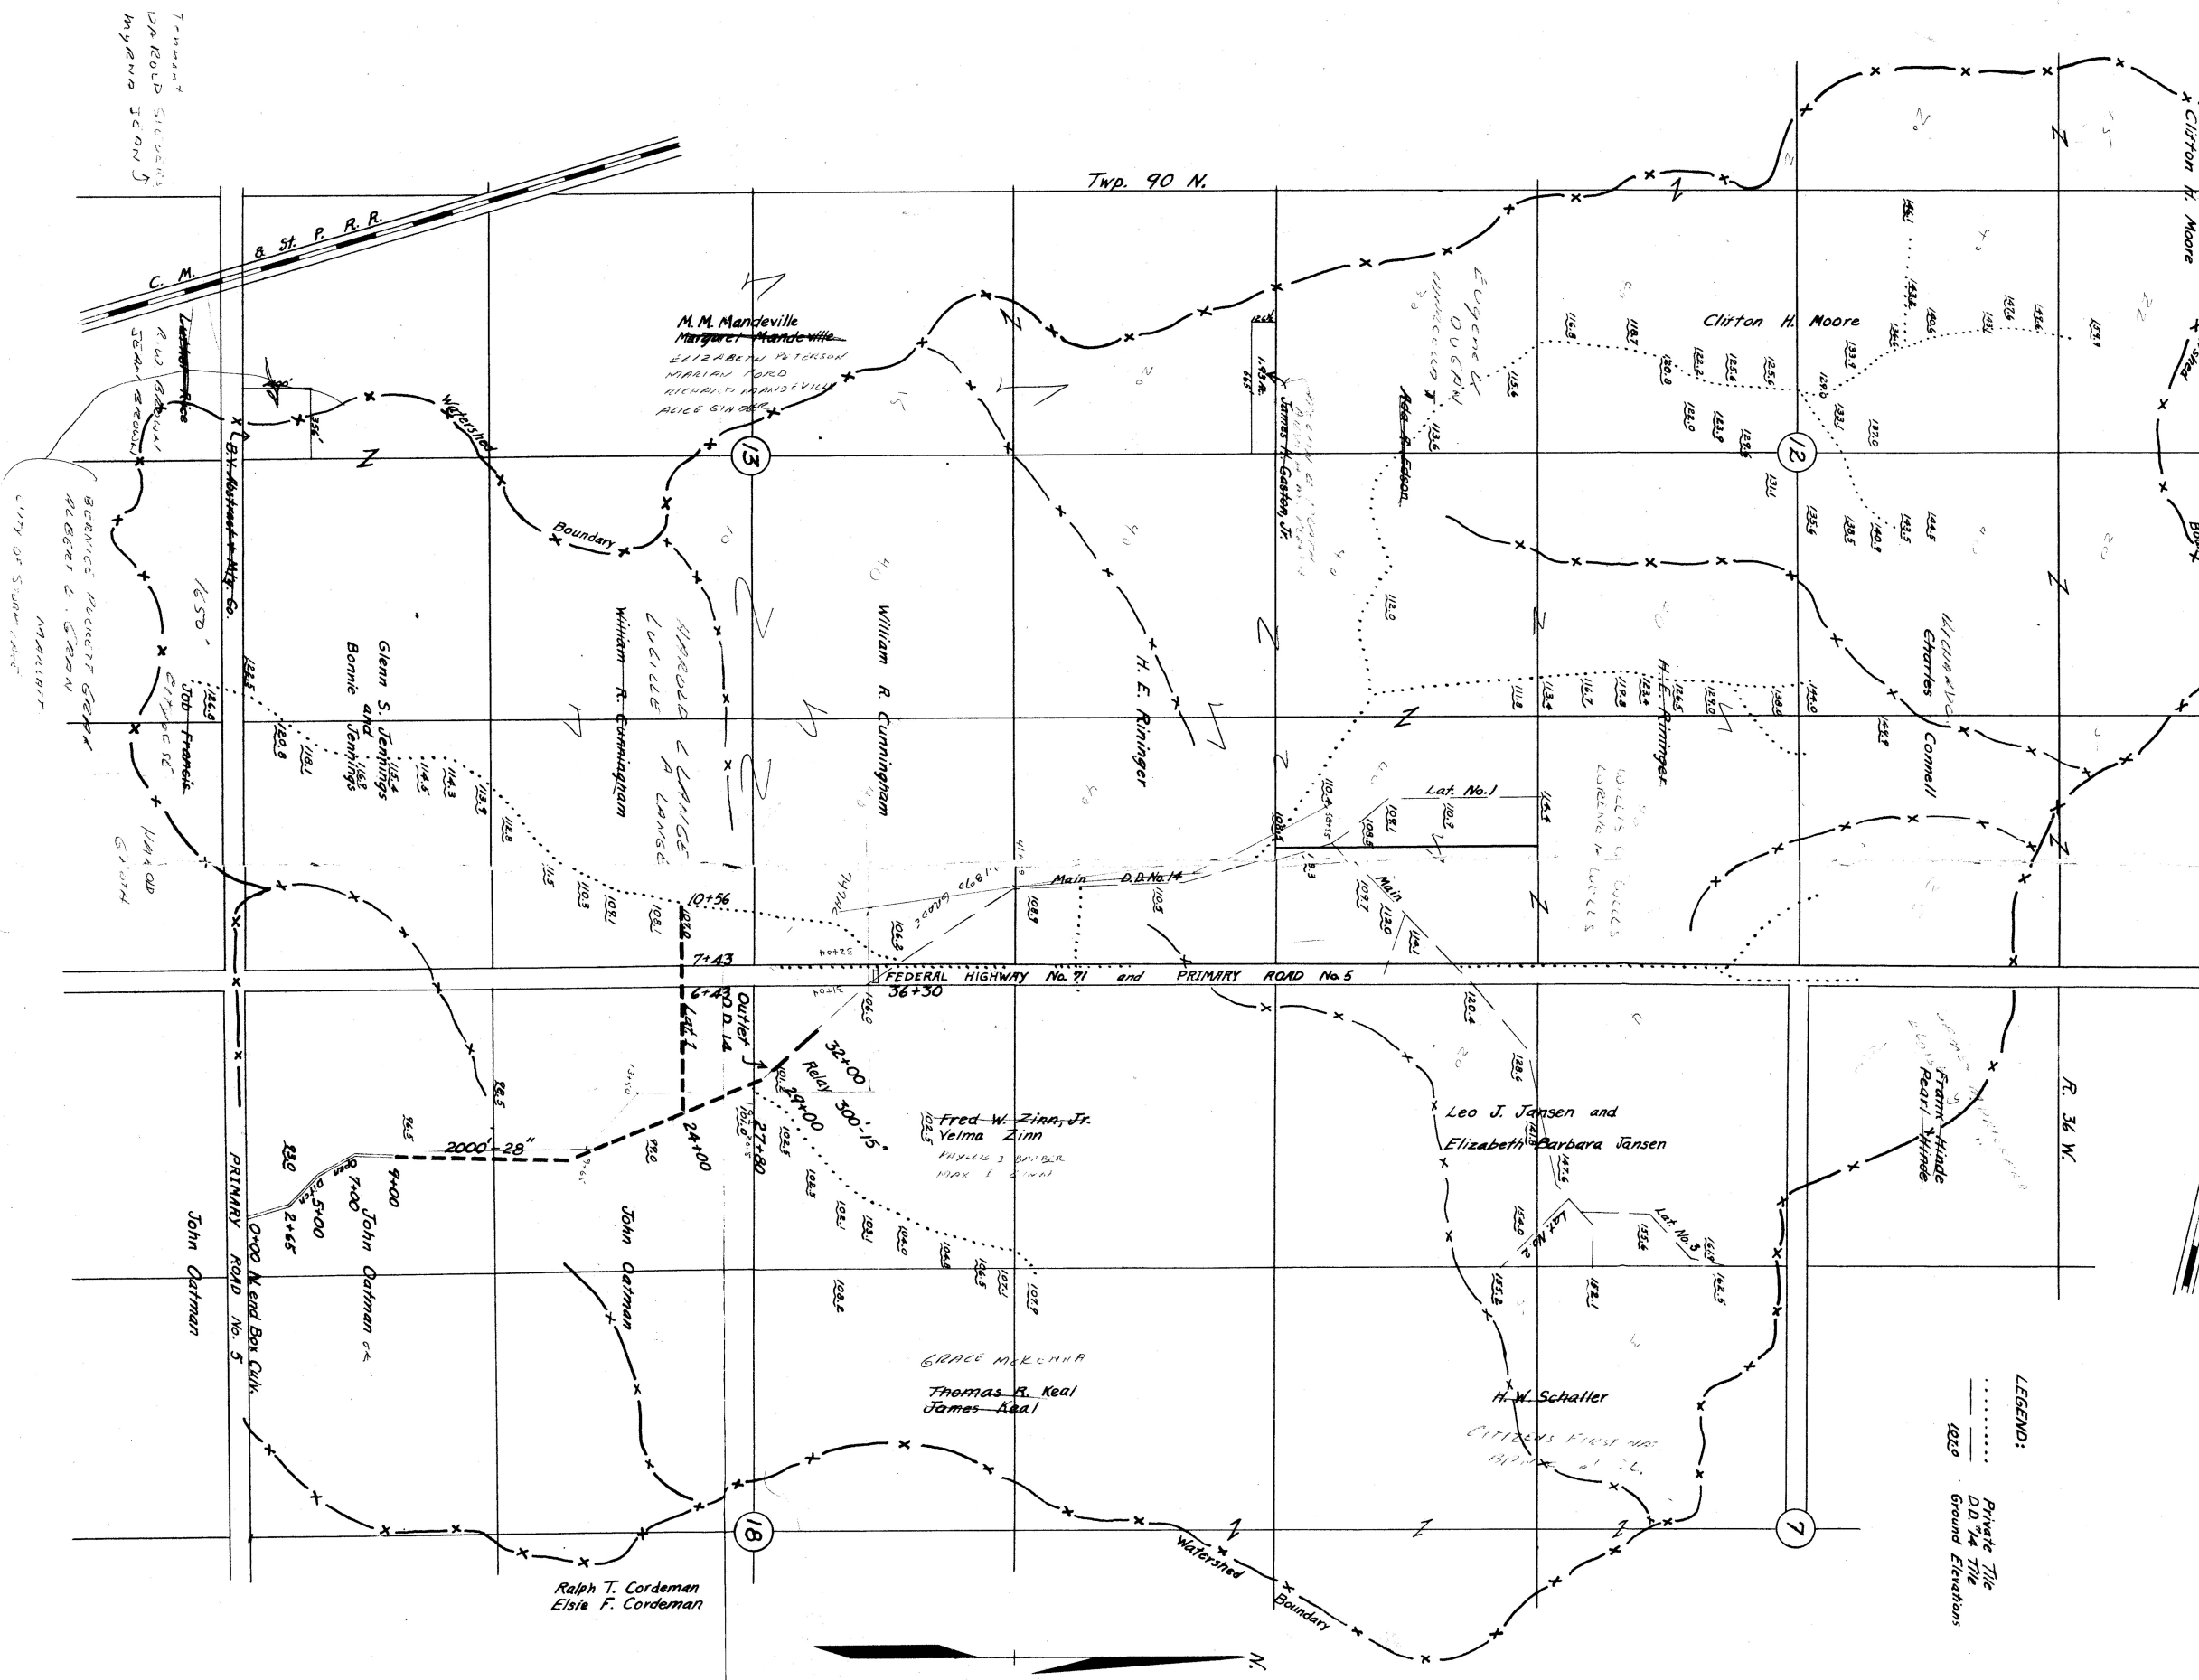

PLAT 8, PROFILE OF
DRAINAGE DISTRICT NO. 14 EXT.