
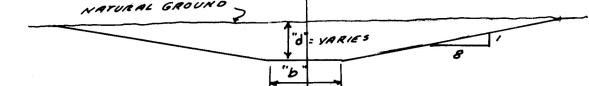
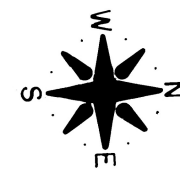


PLAN
NOTE BOOK
NO.

PROFILE
NOTE BOOK
NO.

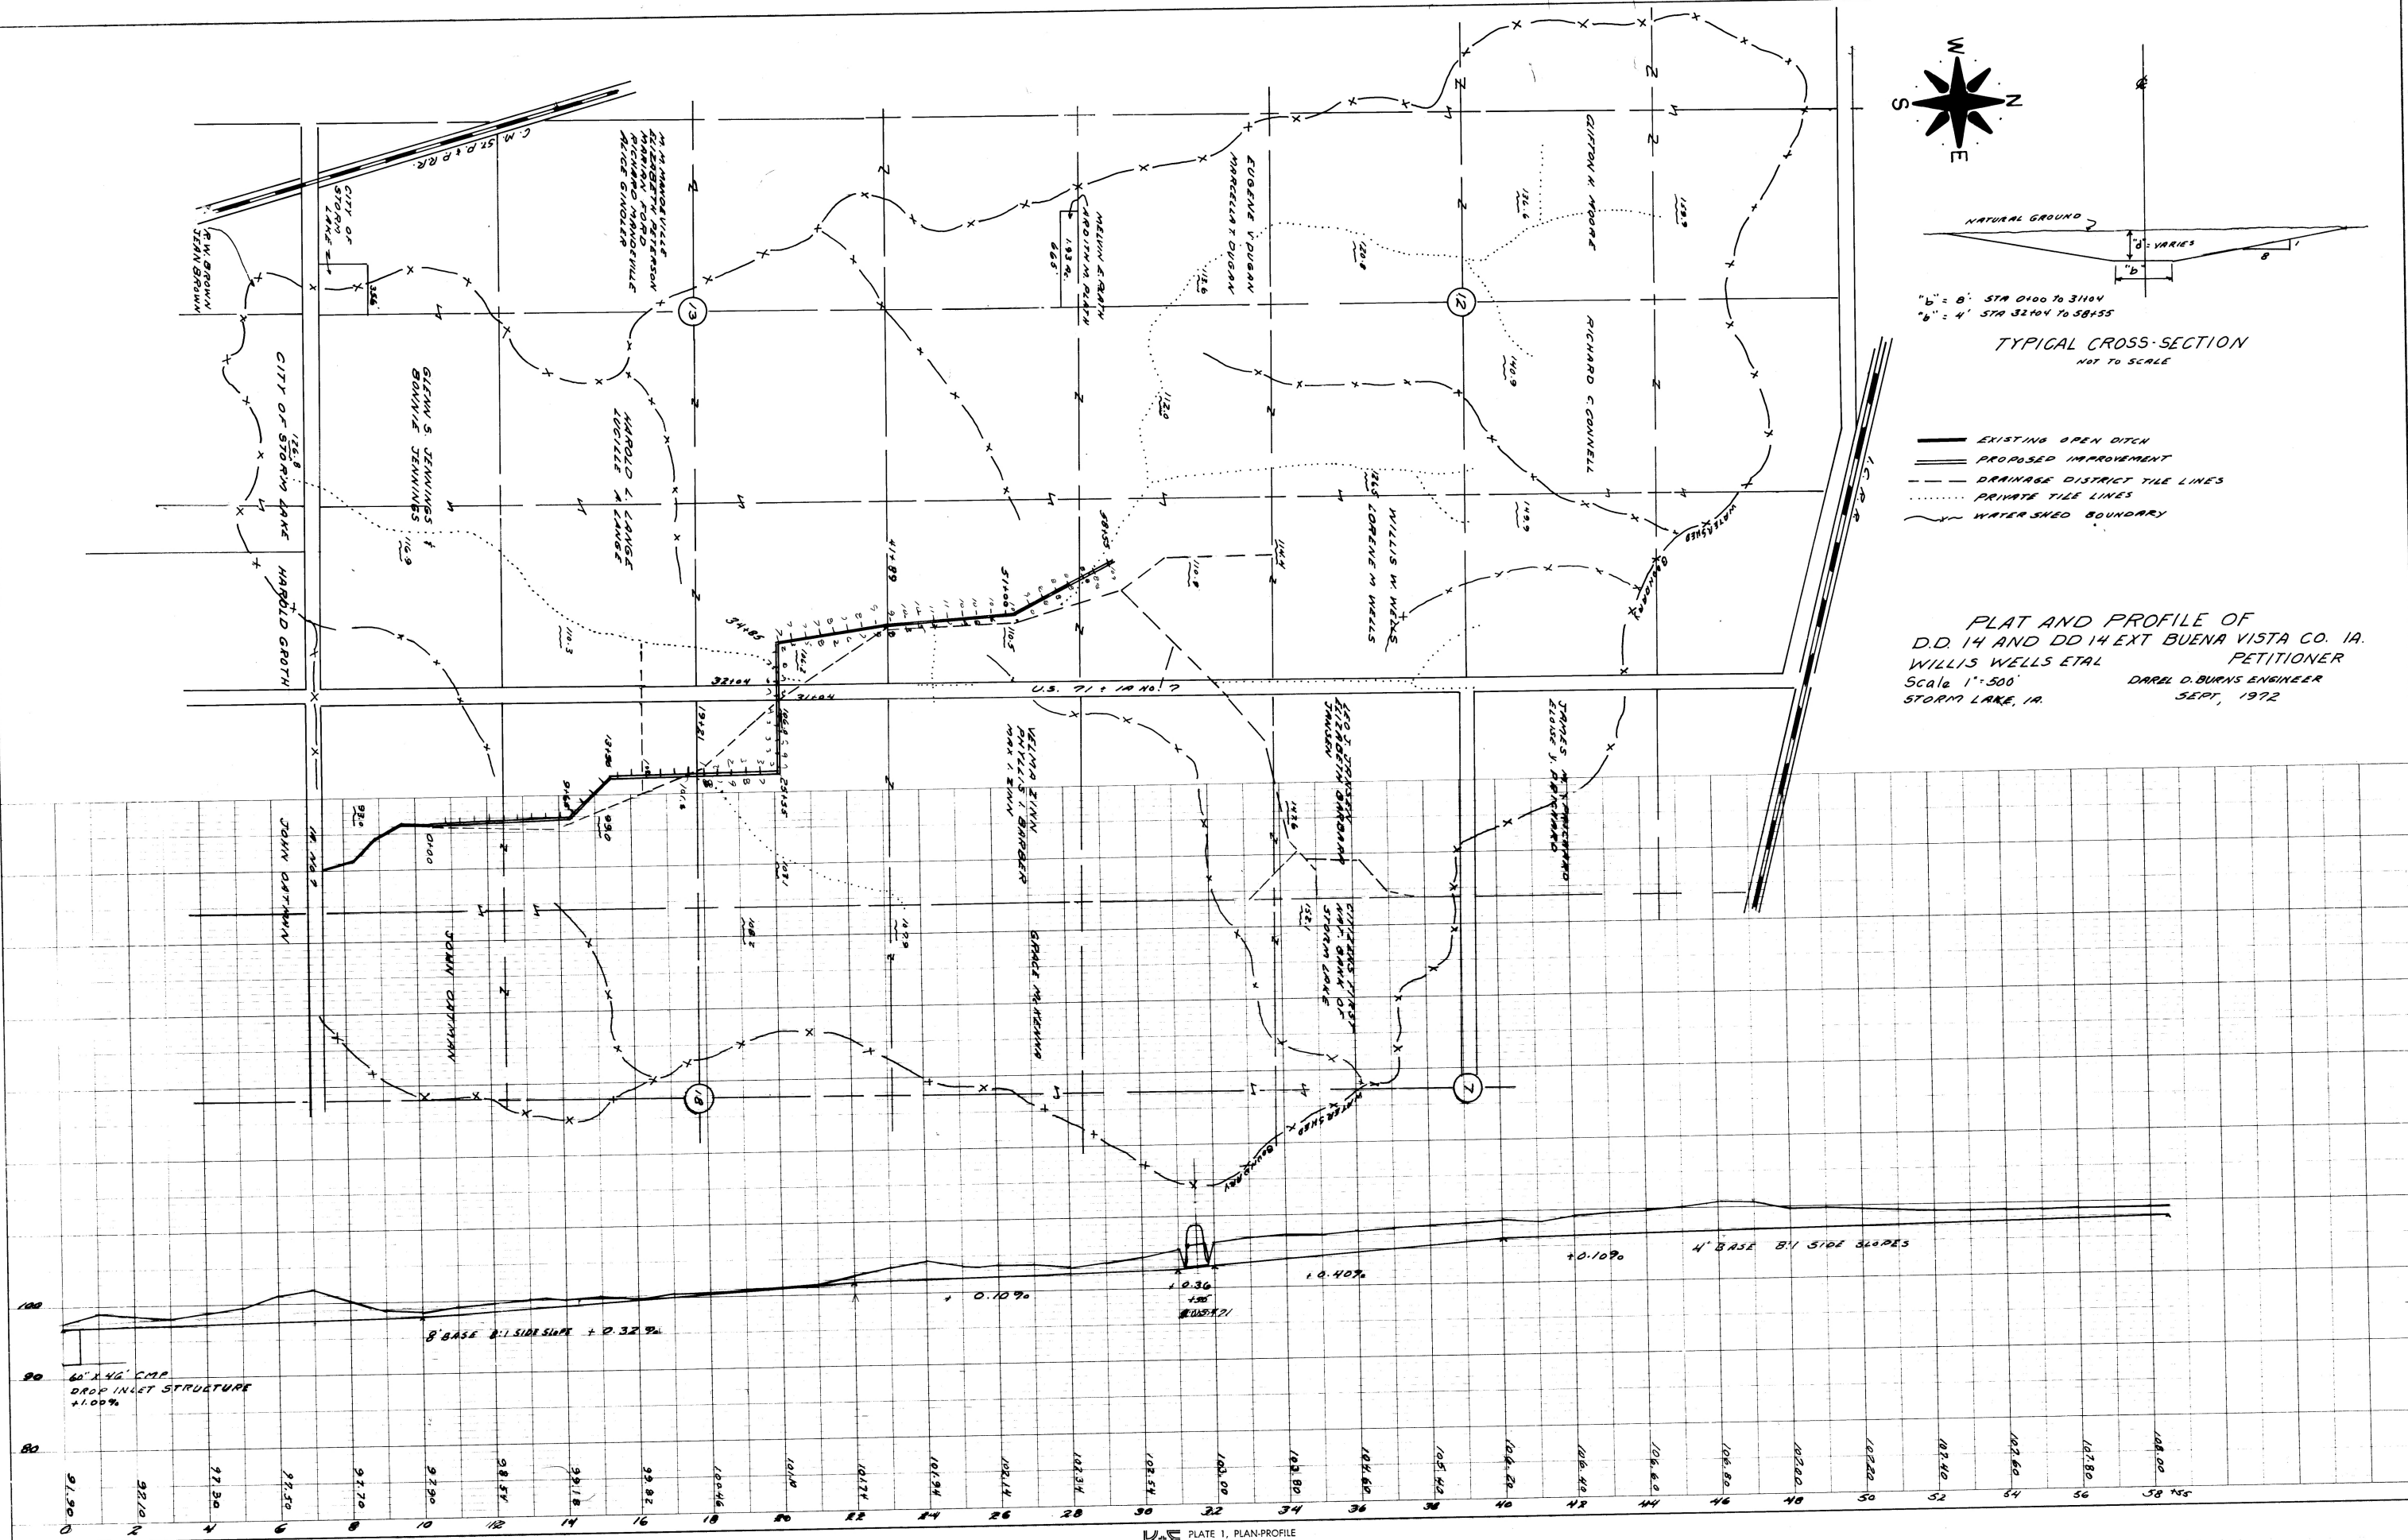

TYPICAL CROSS-SECTION
NOT TO SCALE

- EXISTING OPEN DITCH
- PROPOSED IMPROVEMENT
- DRAINAGE DISTRICT TILE LINES
- PRIVATE TILE LINES
- WATER SHED BOUNDARY

PLAT AND PROFILE OF
D.D. 14 AND DD 14 EXT BUENA VISTA CO. 1A.
WILLIS WELLS ETAL PETITIONER
Scale 1"=500' DAREL D. BURNS ENGINEER
STORM LAKE, IA. SEPT, 1972