

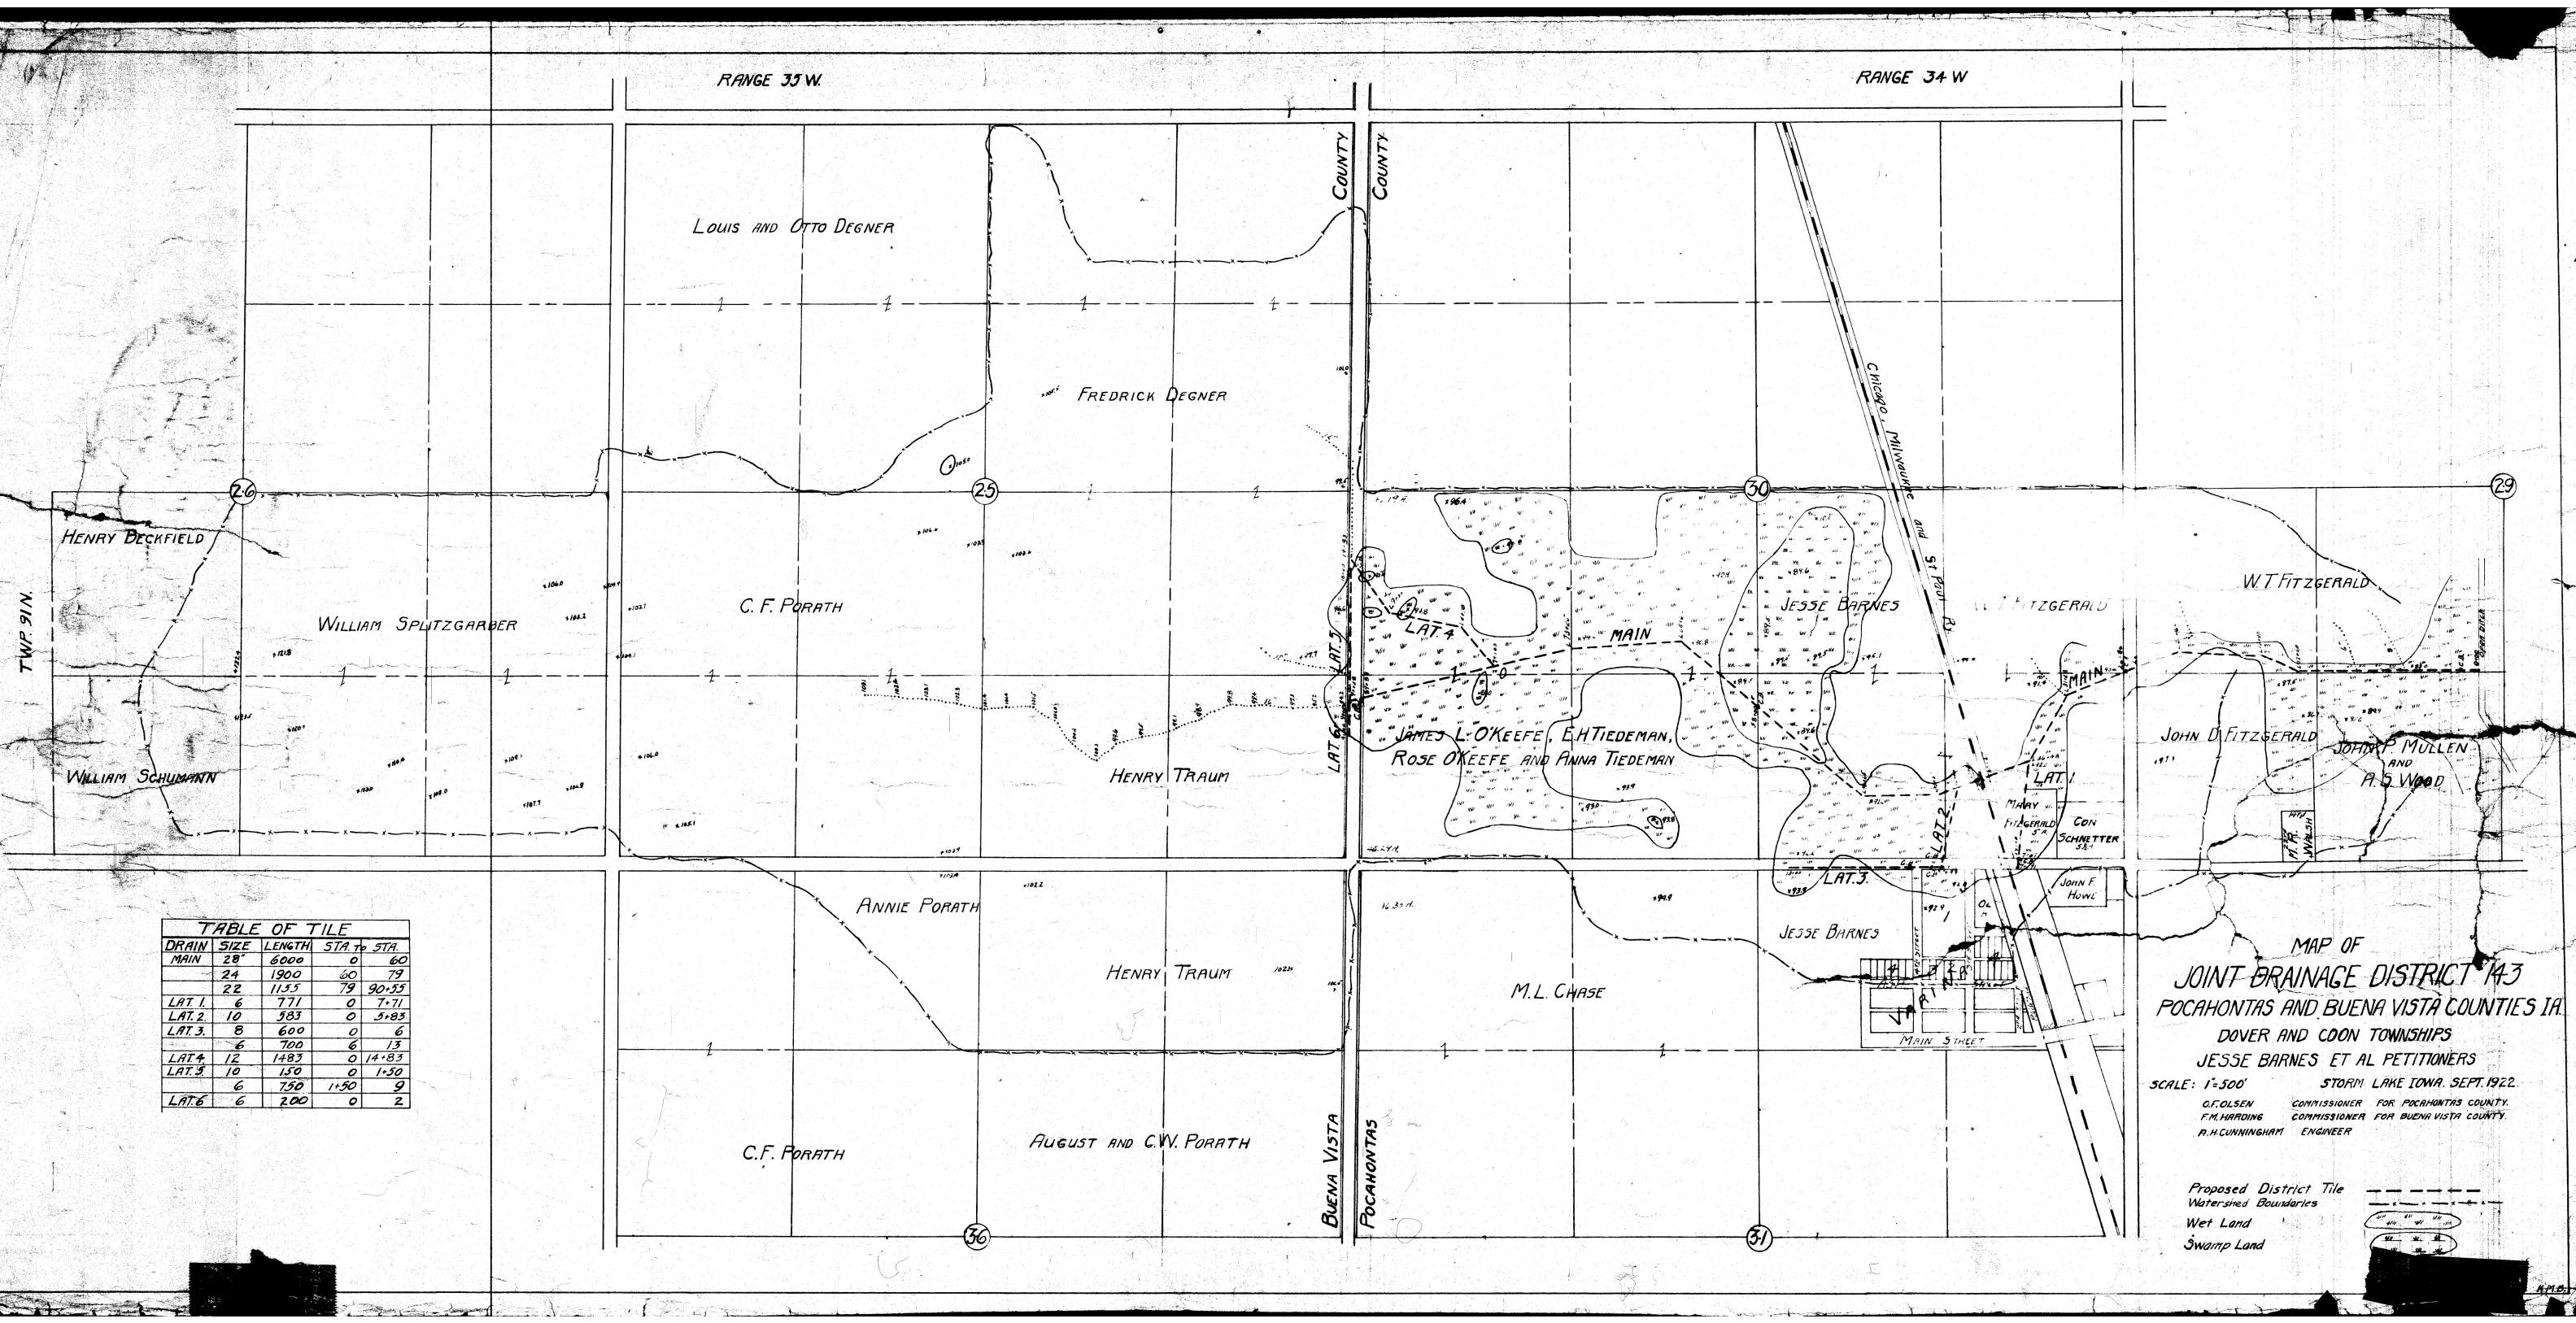


TABLE OF TILE				
DRAIN	SIZE	LENGTH	STA. to	STA.
MAIN	28"	6000	0	60
	24"	1900	60	79
	22"	1155	79	90.55
LAT. 1.	6"	771	0	7.71
LAT. 2.	10"	583	0	5.83
LAT. 3.	8"	600	0	6
	6"	700	6	13
LAT. 4.	12"	1487	0	14.87
LAT. 5.	10"	150	0	1.50
	6"	750	1.50	9
LAT. 6.	6"	200	0	2

MAP OF
JOINT DRAINAGE DISTRICT #143
POCAHONTAS AND BUENA VISTA COUNTIES IA.
DOVER AND COON TOWNSHIPS
JESSE BARNES ET AL PETITIONERS
SCALE: 1"=500' STORM LAKE IOWA, SEPT. 1922.
O.F. OLSEN COMMISSIONER FOR POCAHONTAS COUNTY.
F.M. HARRING COMMISSIONER FOR BUENA VISTA COUNTY.
A.H. CUNNINGHAM ENGINEER

Proposed District Tile
Watershed Boundaries
Wet Land
Swamp Land