


TABLE OF TILE				
DRAIN SIZE	LENGTH	STATION	TO	STATION
MAIN	22"	24.00	0	24
	20	19.00	24	42
	18	9.00	42	50
	16	3.45	50	53.45
LAT L	14	4.81	0	4.81
LAT R	8	6.13	0	6.13

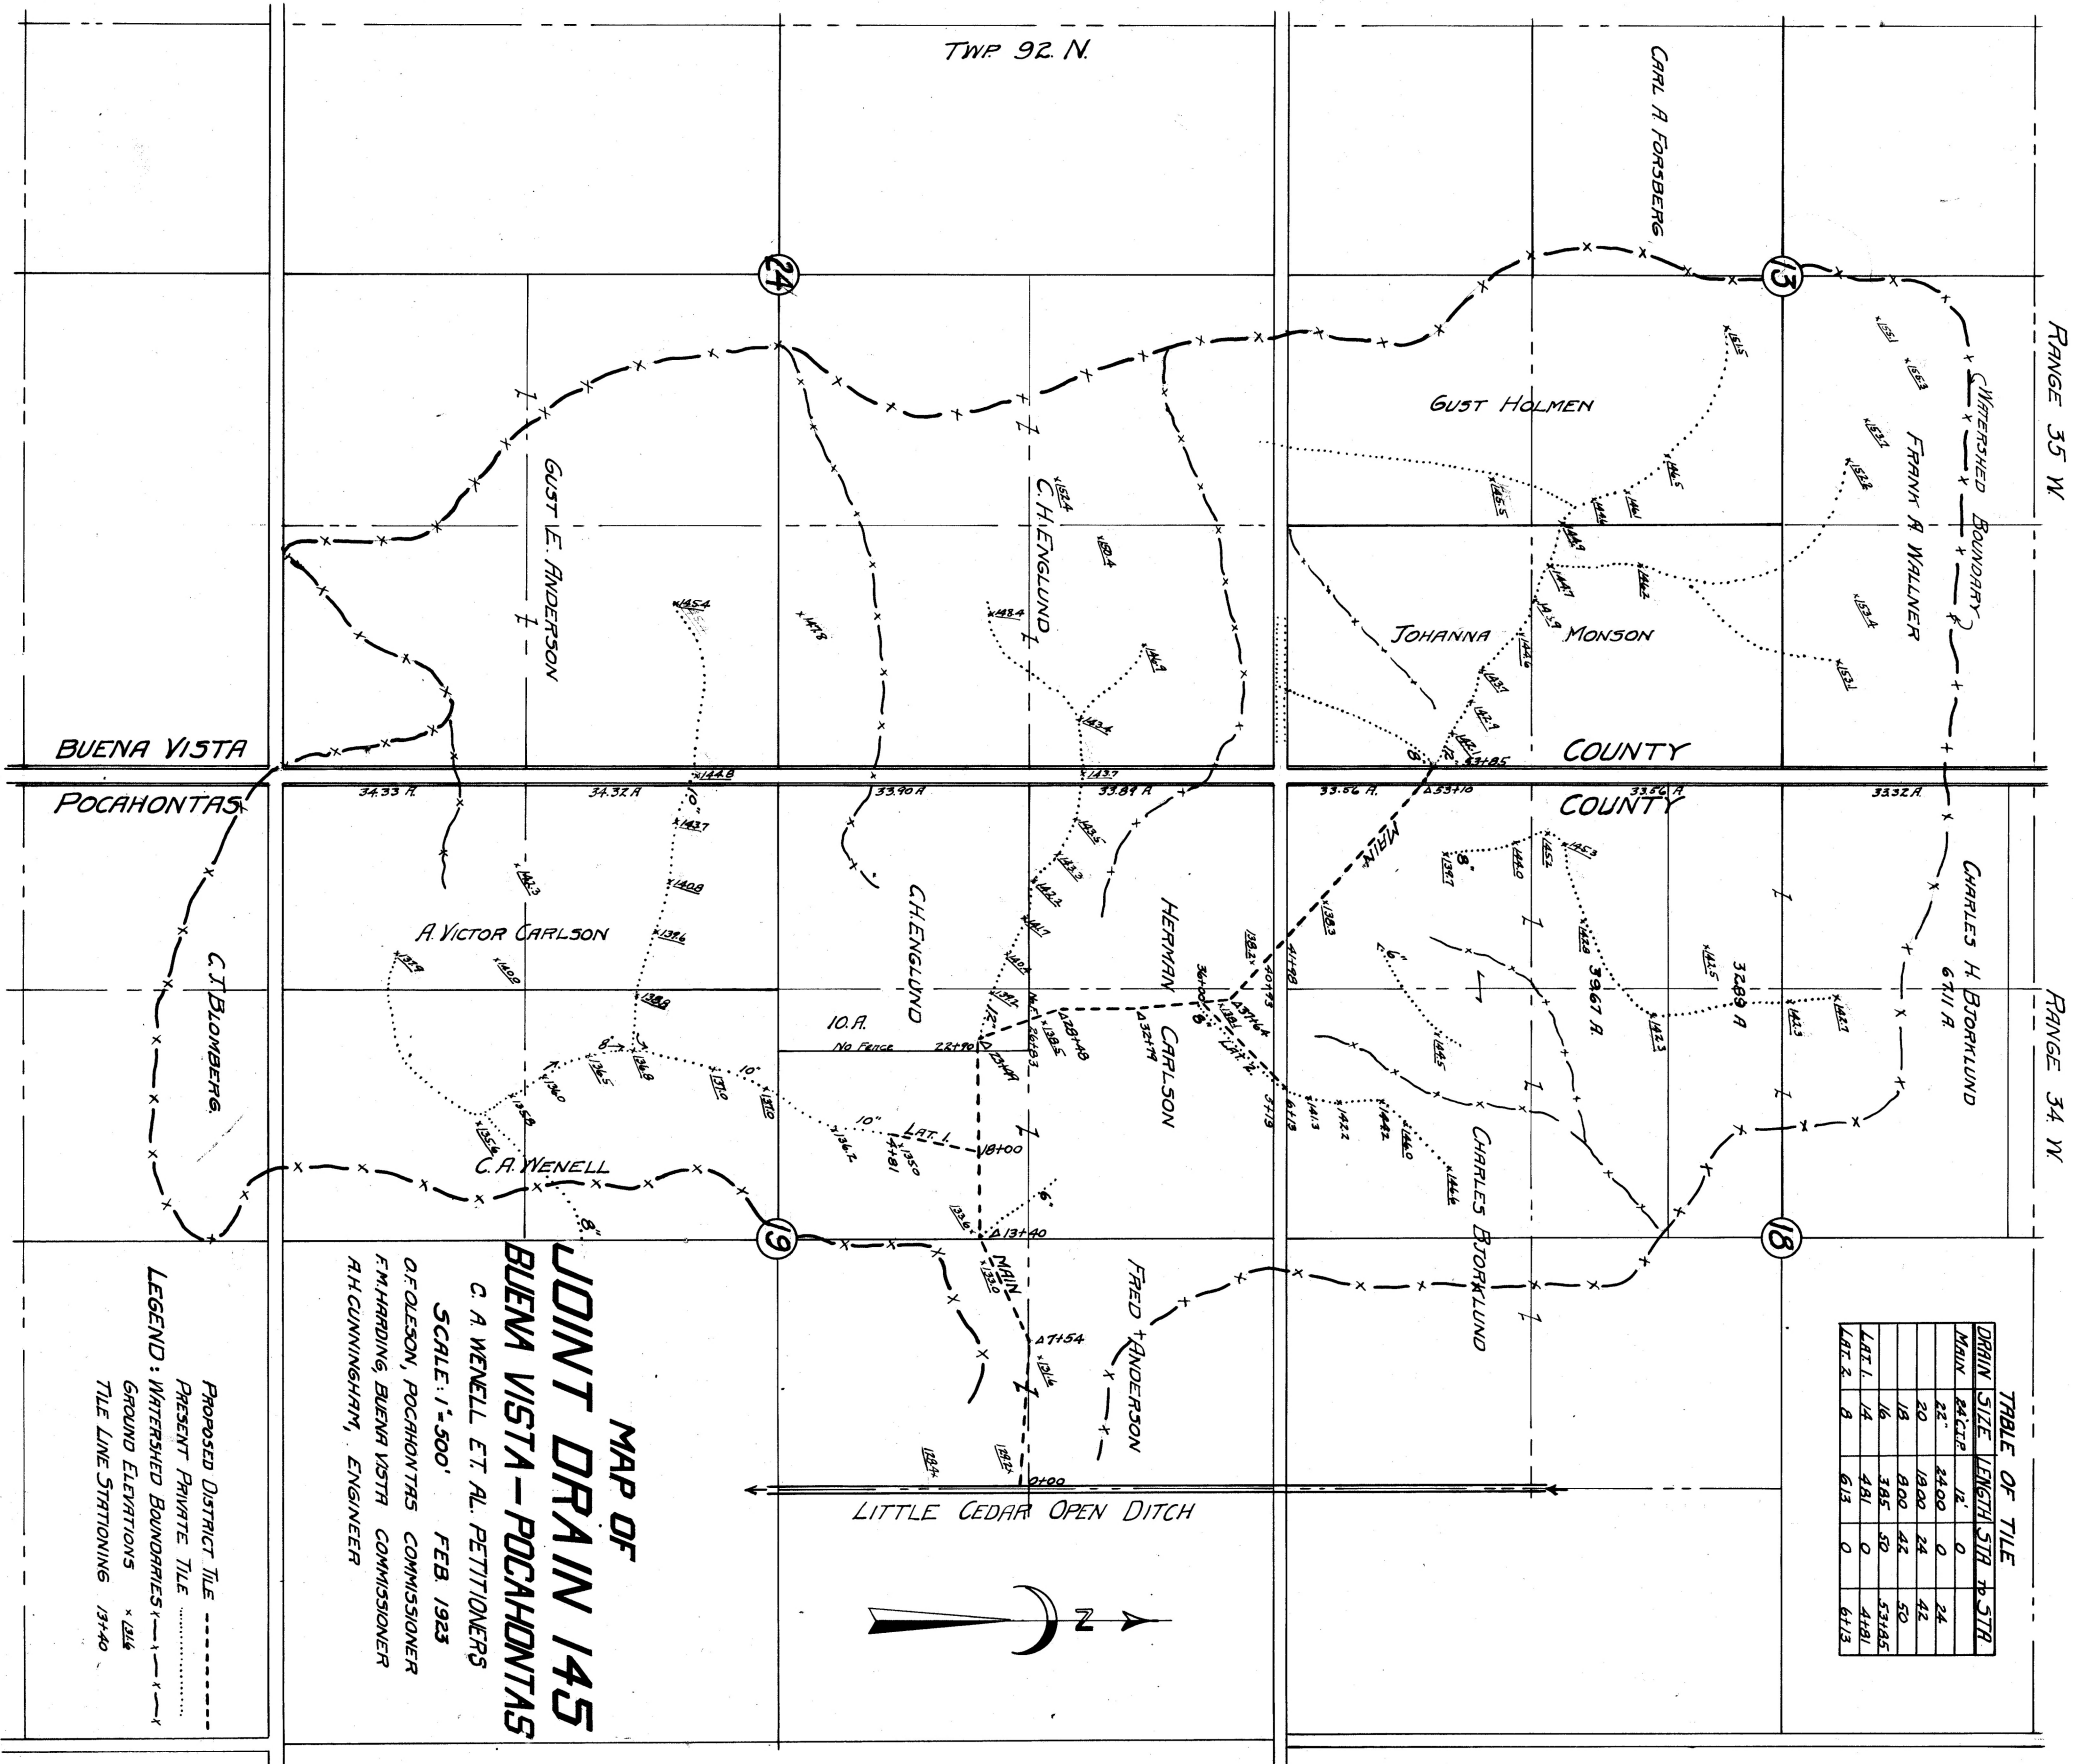

**MAP OF
JOINT DRAIN 145
BUENA VISTA - POCAHONTAS**

C. A. WENELL ET AL. PETITIONERS
SCALE: 1"=500' FEB. 1923
O. OLESON, POCAHONTAS COMMISSIONER
F. M. HARDING, BUENA VISTA COMMISSIONER
R. H. CUNNINGHAM, ENGINEER

PROPOSED DISTRICT TILE -----
PRESENT PRIVATE TILE
LEGEND: WATERSHED BOUNDARIES - - - - -
GROUND ELEVATIONS x 12.4
TILE LINE STATIONING 13+40