

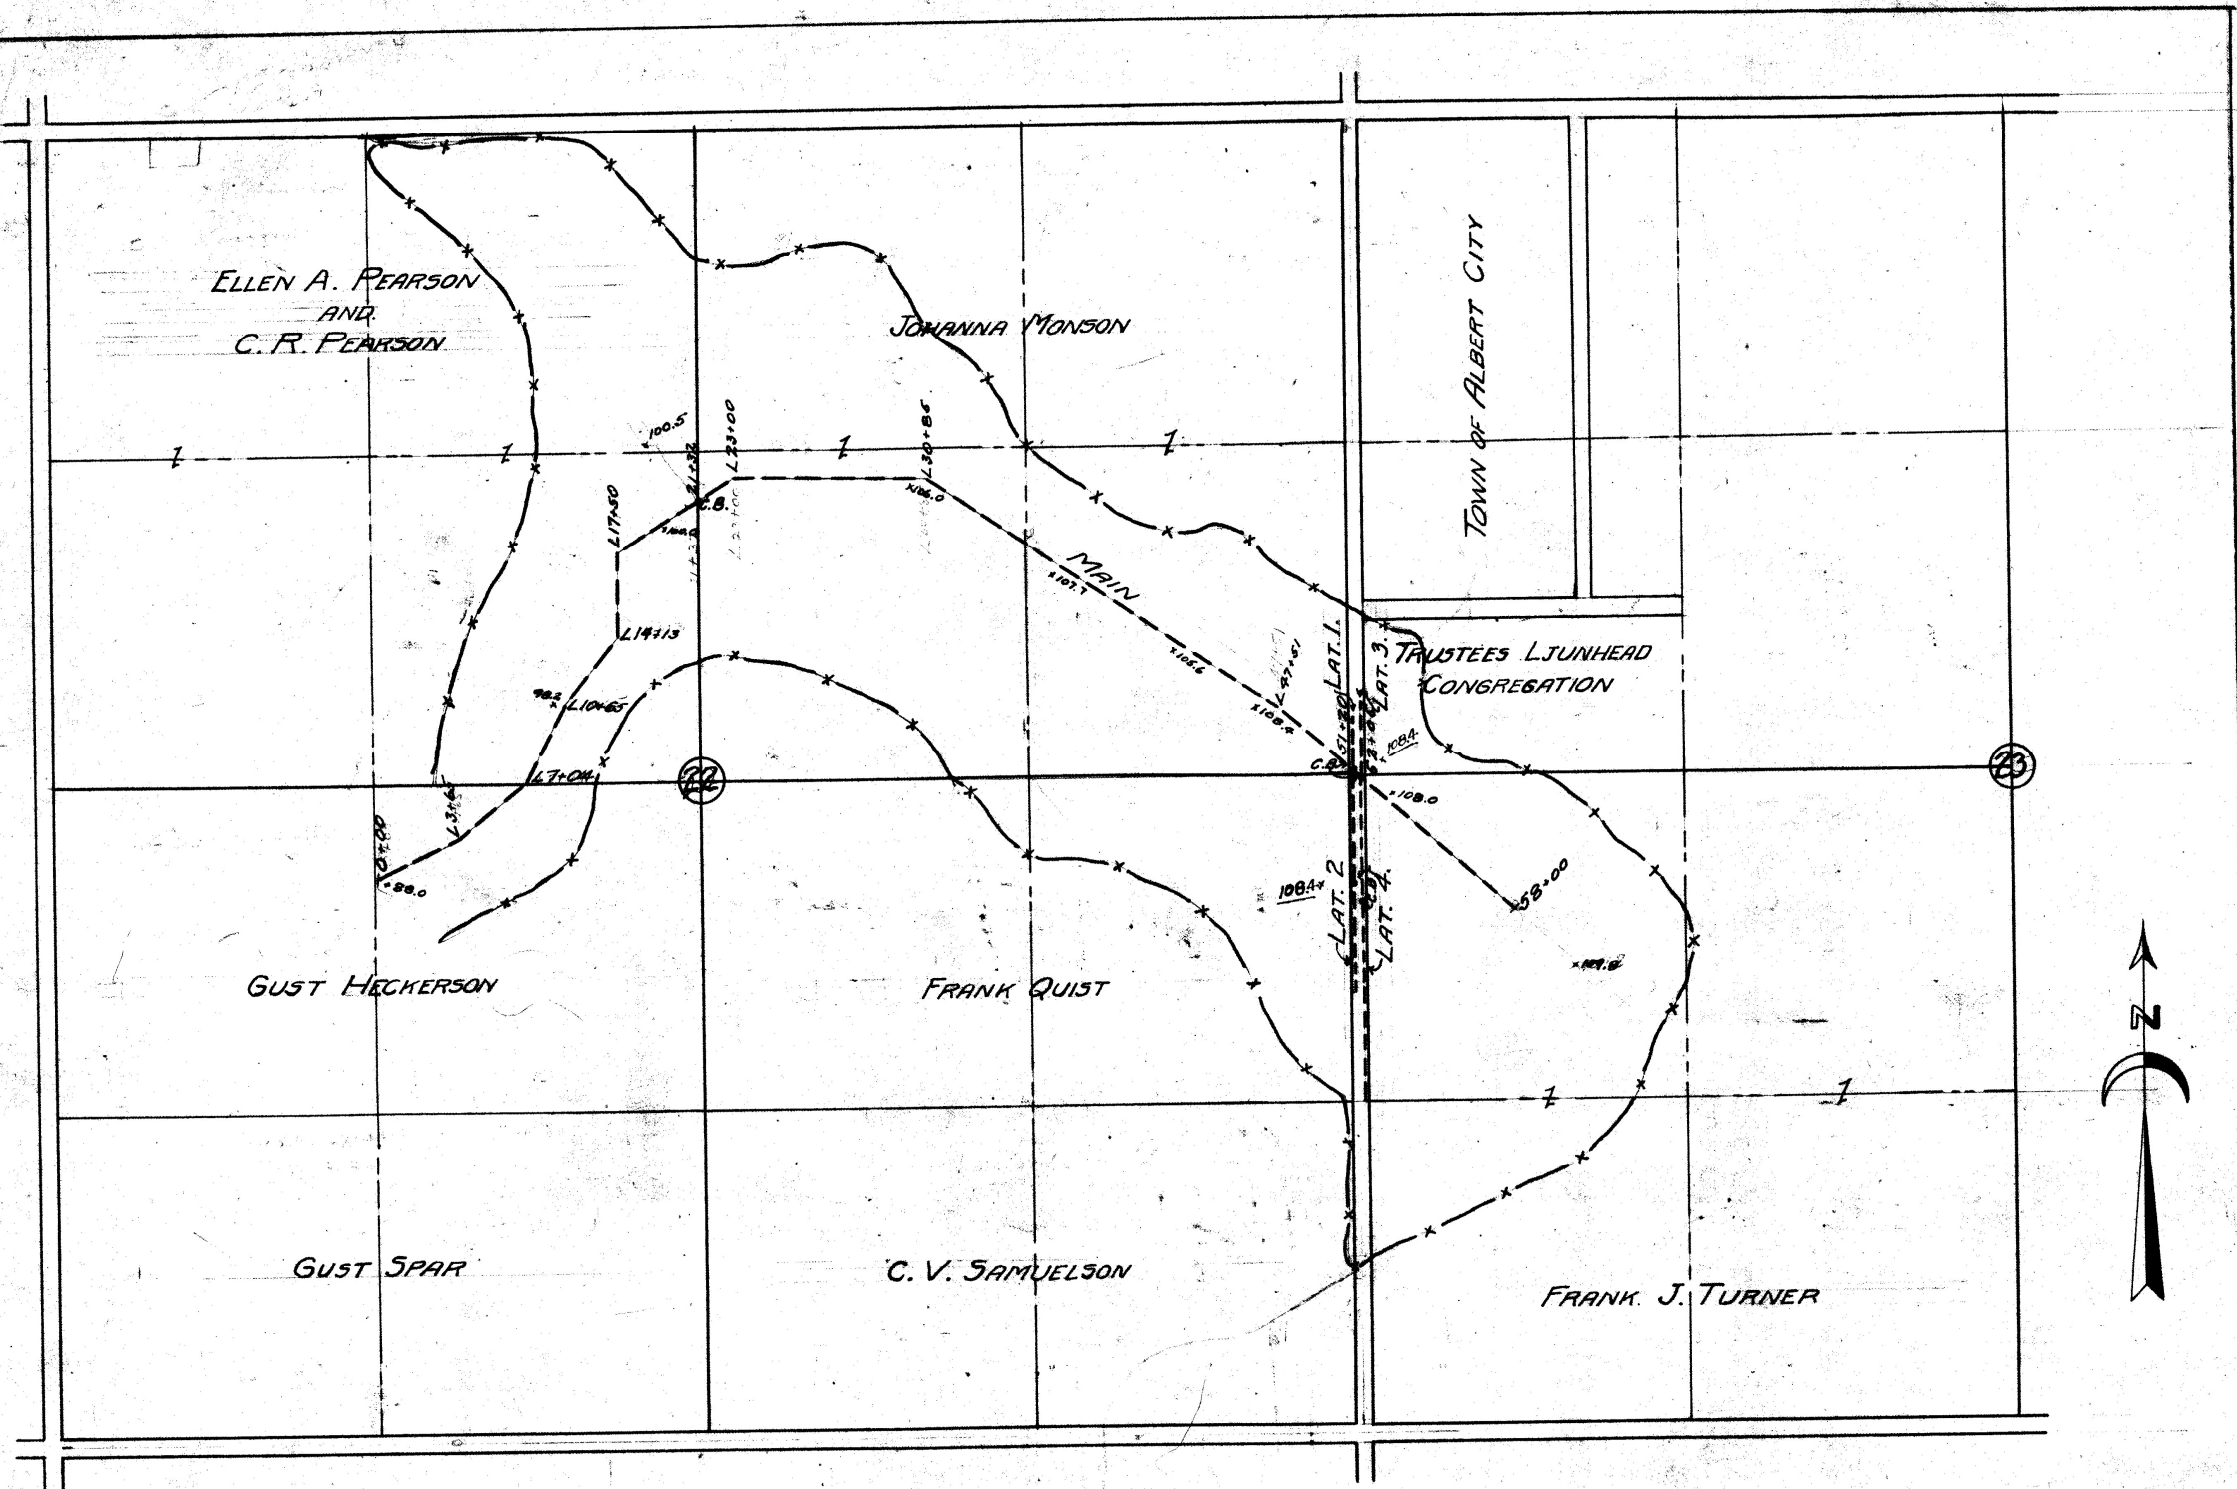


TABLE OF TILE

DRAIN	SIZE	LENGTH	STA. TO	STA.
MAIN	15" CIP	12'	0	
	14"	2100'	0	21
	12"	2100'	21	42
	10"	1000'	42	52
	8"	600'	52	58
LAT. 1.	6"	200'	0	2
LAT. 2.	8"	300'	0	5
	6"	400'	5	9
LAT. 3.	6"	300'	0	3
LAT. 4.	6"	1300'	0	13

MAP OF
DRAINAGE DISTRICT 149
BUENA VISTA COUNTY IA.
 FAIRFIELD TOWNSHIP
 TRUSTEES OF FAIRFIELD TOWNSHIP PETITIONERS
 Scale 1"=300' R.H. CUNNINGHAM ENGINEER
 Storm Lake, Iowa. July, 1923.