


PROFILES-OF JOINT-DRAINAGE-DISTRICT POCAHONTAS-COUNTY-NO-150 -BUENA-VISTA-COUNTY-NO-150

Petitioned for by Geo W. Loehr


W.C. Lieb, Commr.
F.M. Harding, Commr.
J.L. Parsons, Engr.

Feb. 1924


NORTH MAIN

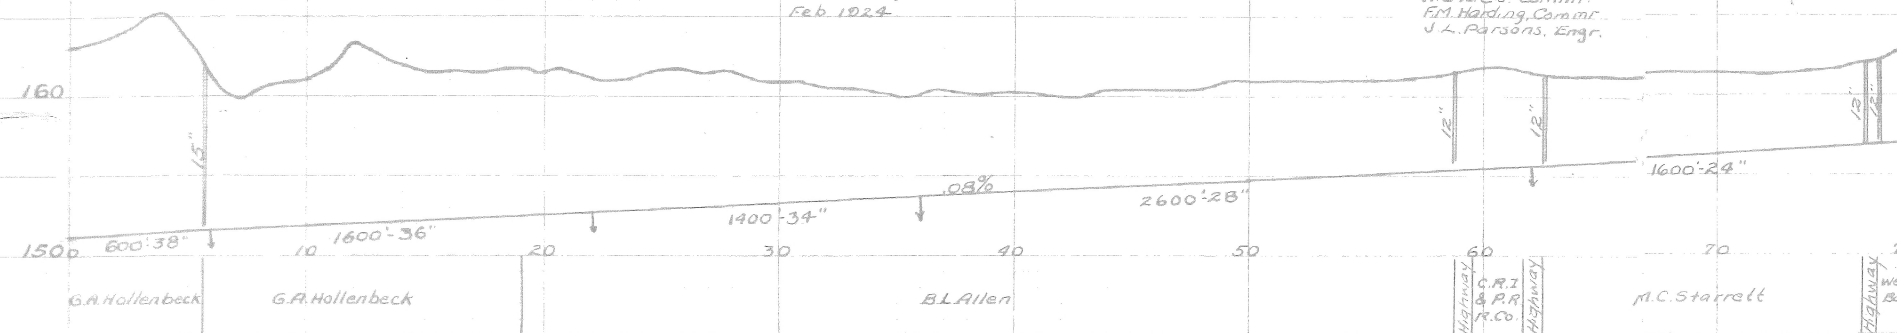


BR.1

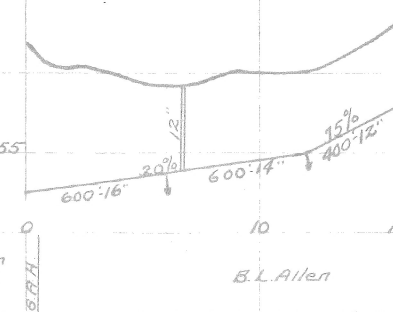


BR.2

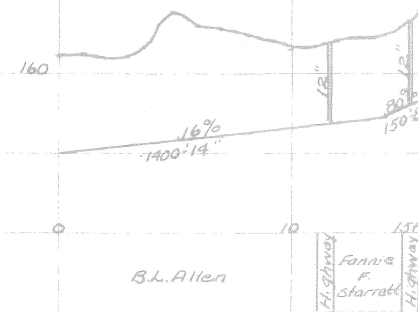


BR.3

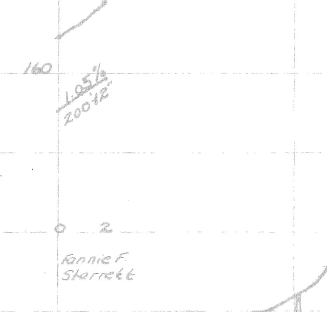


BR.4

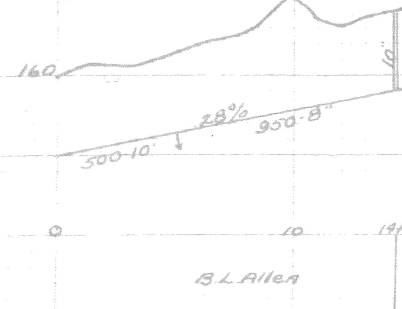


BR.5

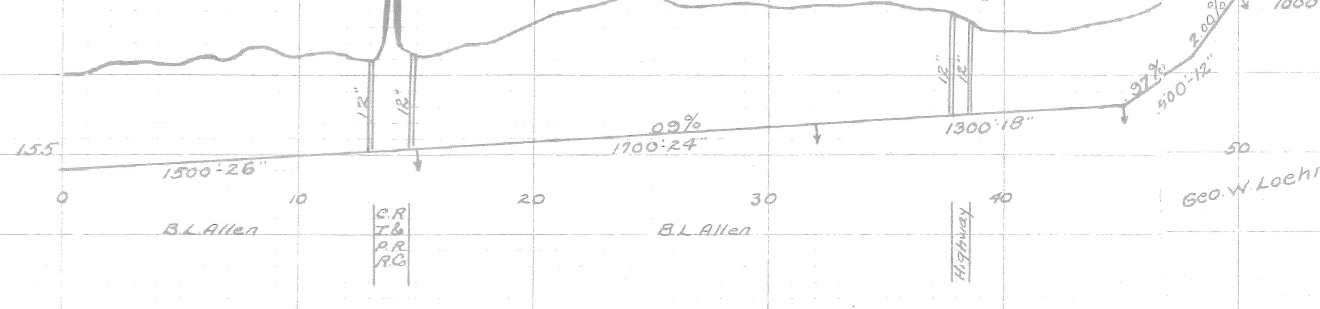


BR.6

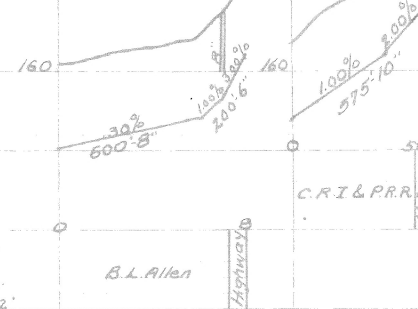

BR.7

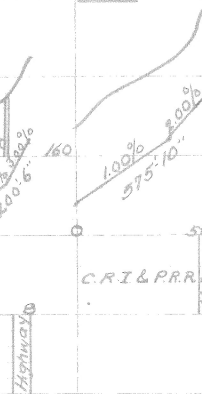


BR.8

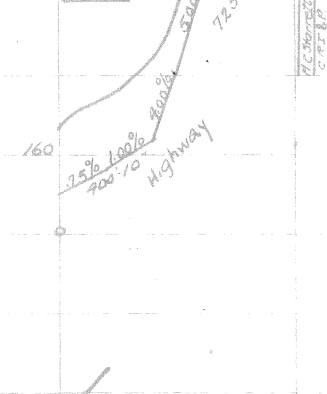


BENCH MARKS

N. MAIN Sta. 1. Nail in fence post 100' W. El. - 162.57
 N. MAIN Sta. 13. Top rock 1/4" cor. post 22' E. El. - 161.64
 N. MAIN Sta. 60. Spike in S. pile, 3rd bent from E. El. - 163.40
 N. MAIN Sta. 60. Top S. rail, E. end R.R. Br. El. - 180.52
 BR. 1 Sta. 15+50. Top private tile outlet. El. - 160.42
 BR. 5 Sta. 14+00. Top E. end C.I. R.R. Cul. El. - 163.17
 BR. 5 Sta. 39+00. R.R. spike in C. road to E. El. - 169.10
 BR. 5 Sta. 67+00. Top E. end corr. pipe cul. El. - 174.36
 BR. 8 Sta. 11+25. Top E. end C.I. pipe R.R. Cul. El. - 184.07
 WEST MAIN Sta. 31+00. Top S. center ref. wall. El. - 175.06


WEST MAIN

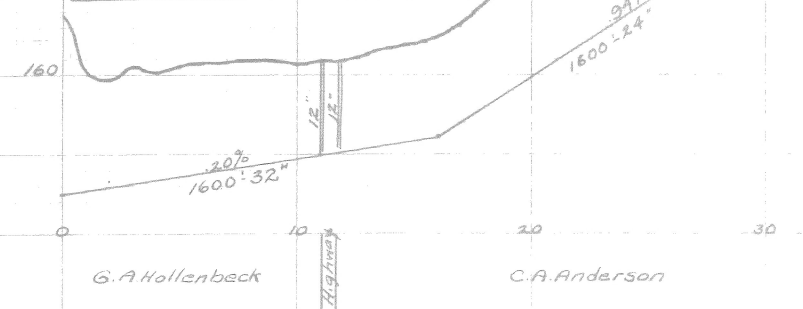


BR.9

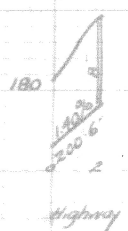


BR.10

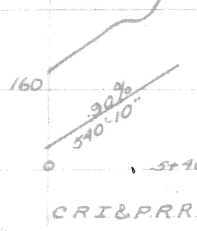


BR.11

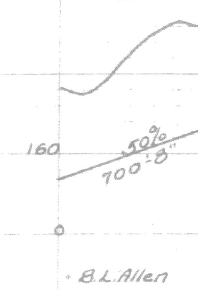

BR.12

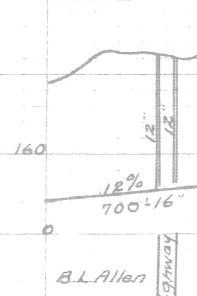

BR.13

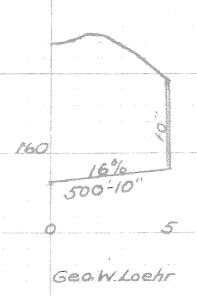

BR.14

