

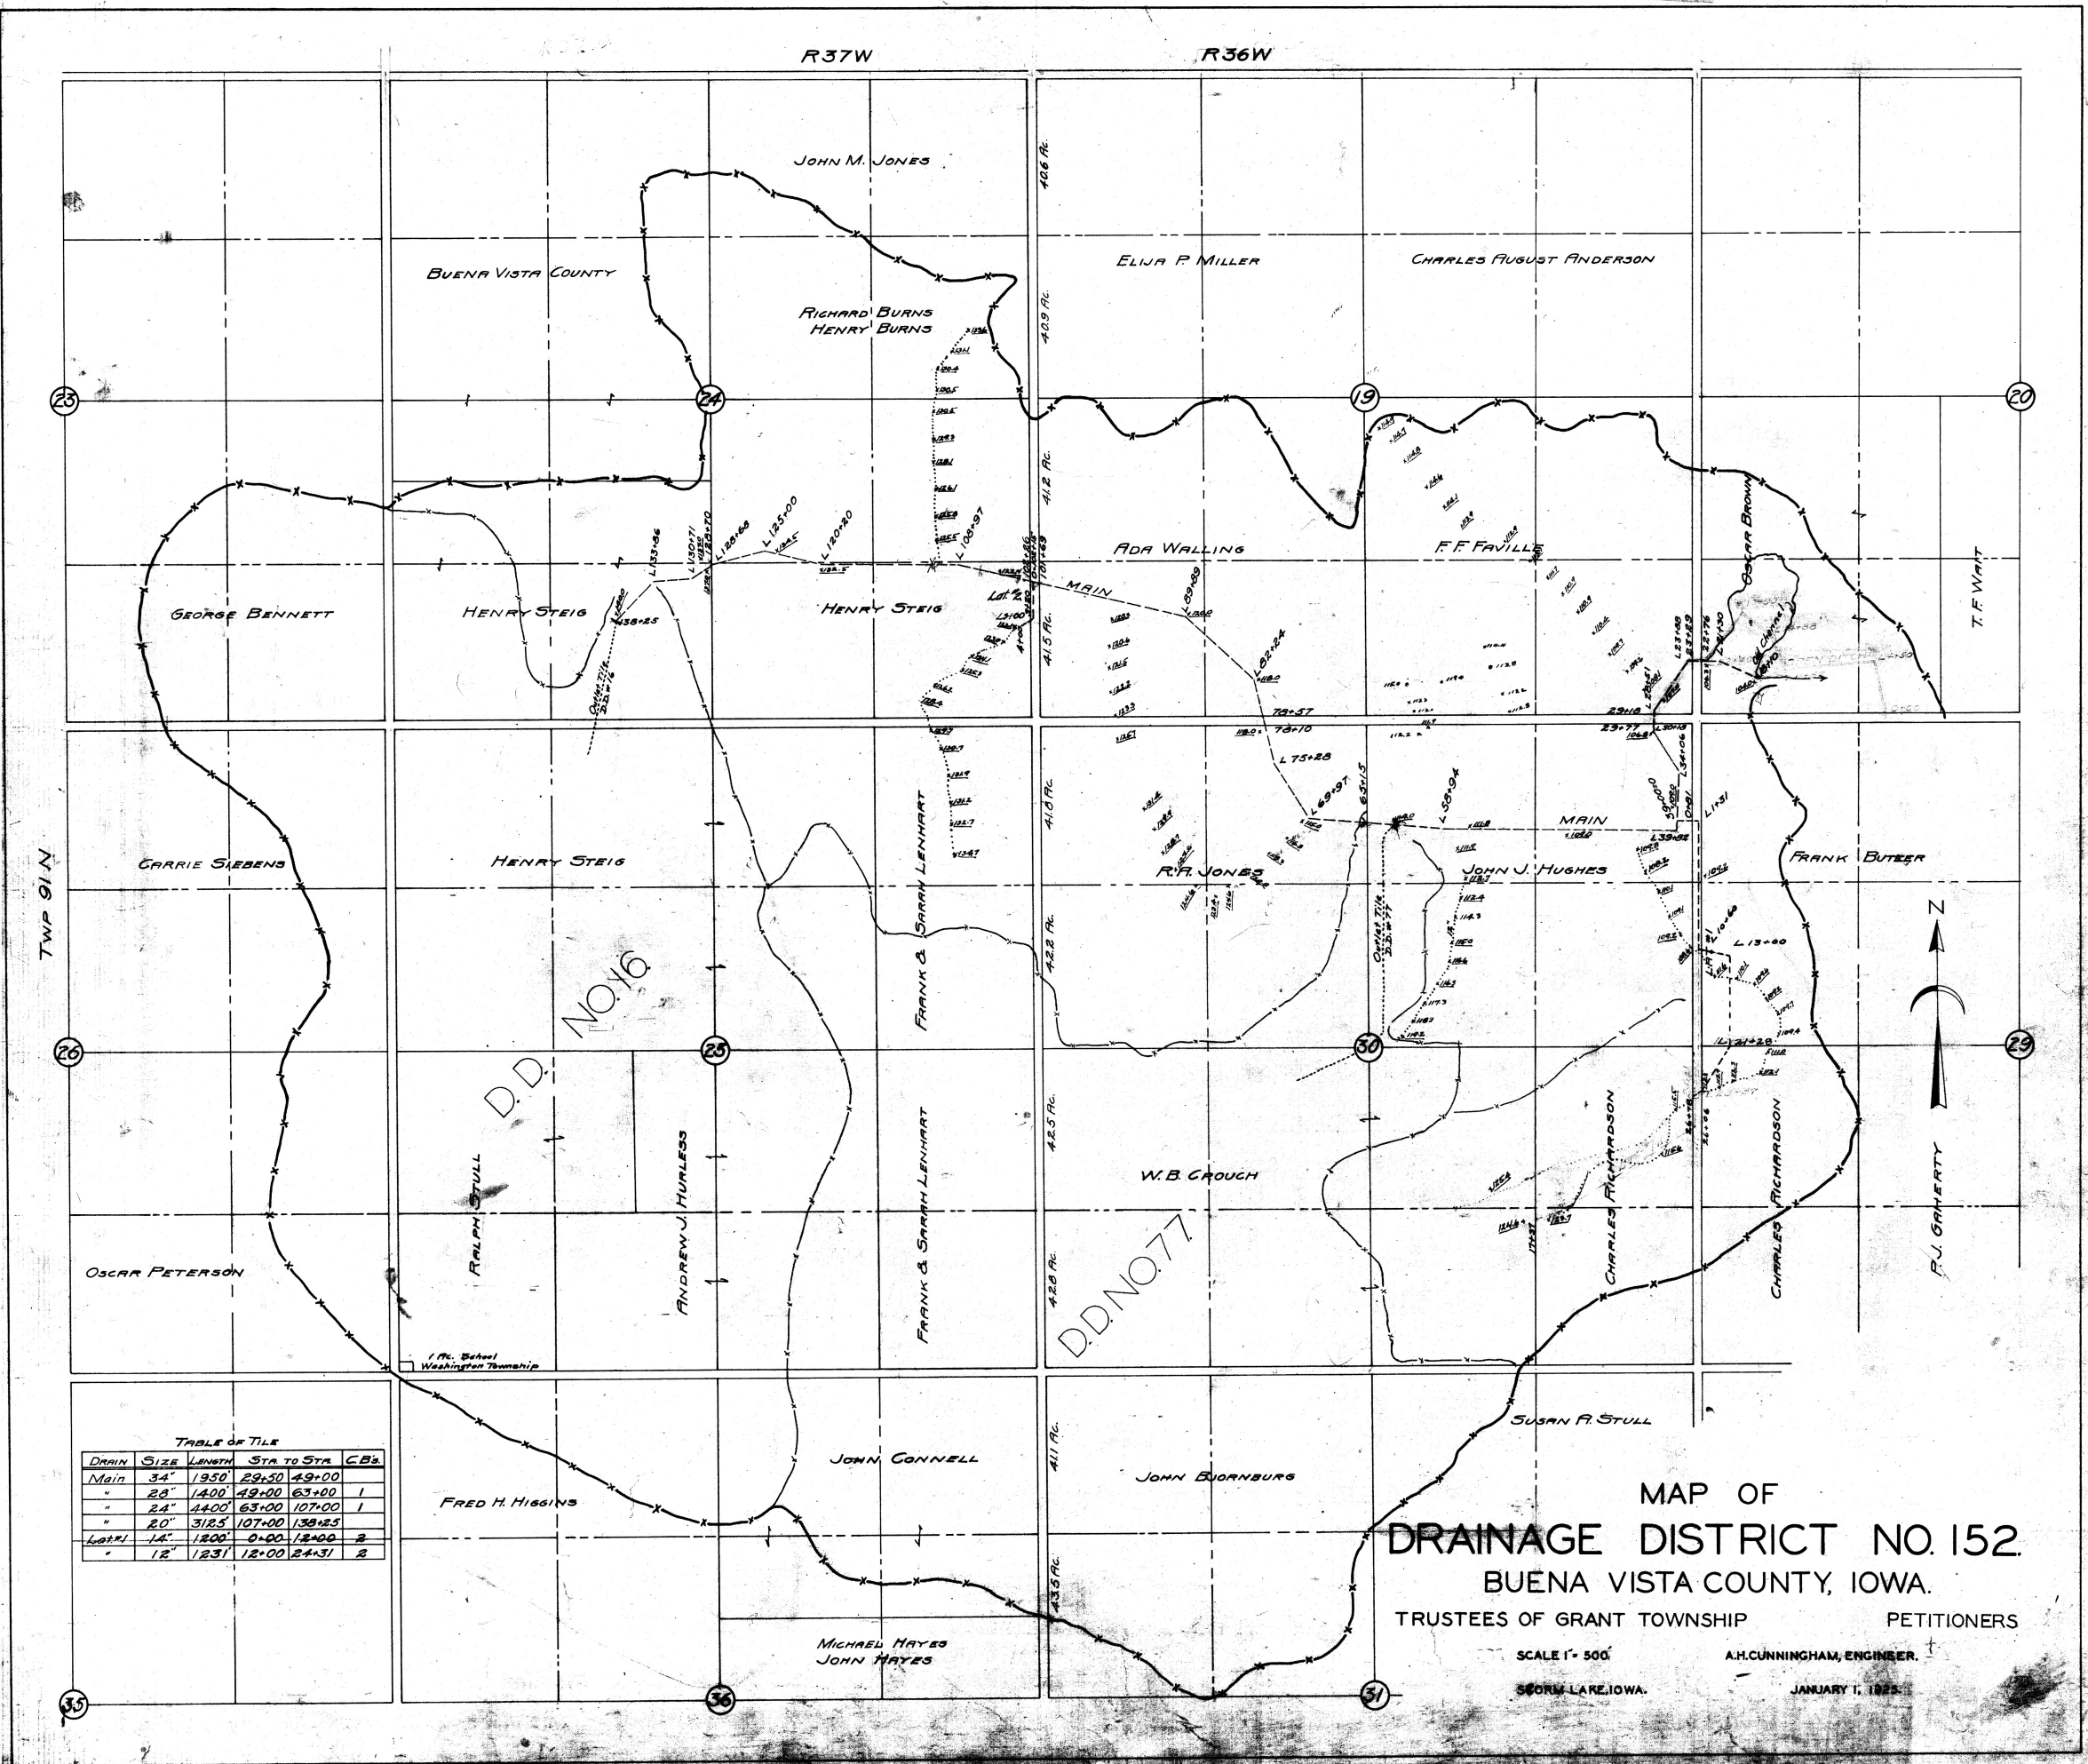


TABLE OF TILE

DRAIN	SIZE	LENGTH	STA. TO STA.	C.B.
Main	34"	1950'	29+50 49+00	
"	28"	1400'	49+00 63+00	1
"	24"	1400'	63+00 107+00	1
"	20"	3125'	107+00 138+25	
Loose	14"	1200'	0+00 12+00	2
"	12"	1231'	12+00 24+31	2