


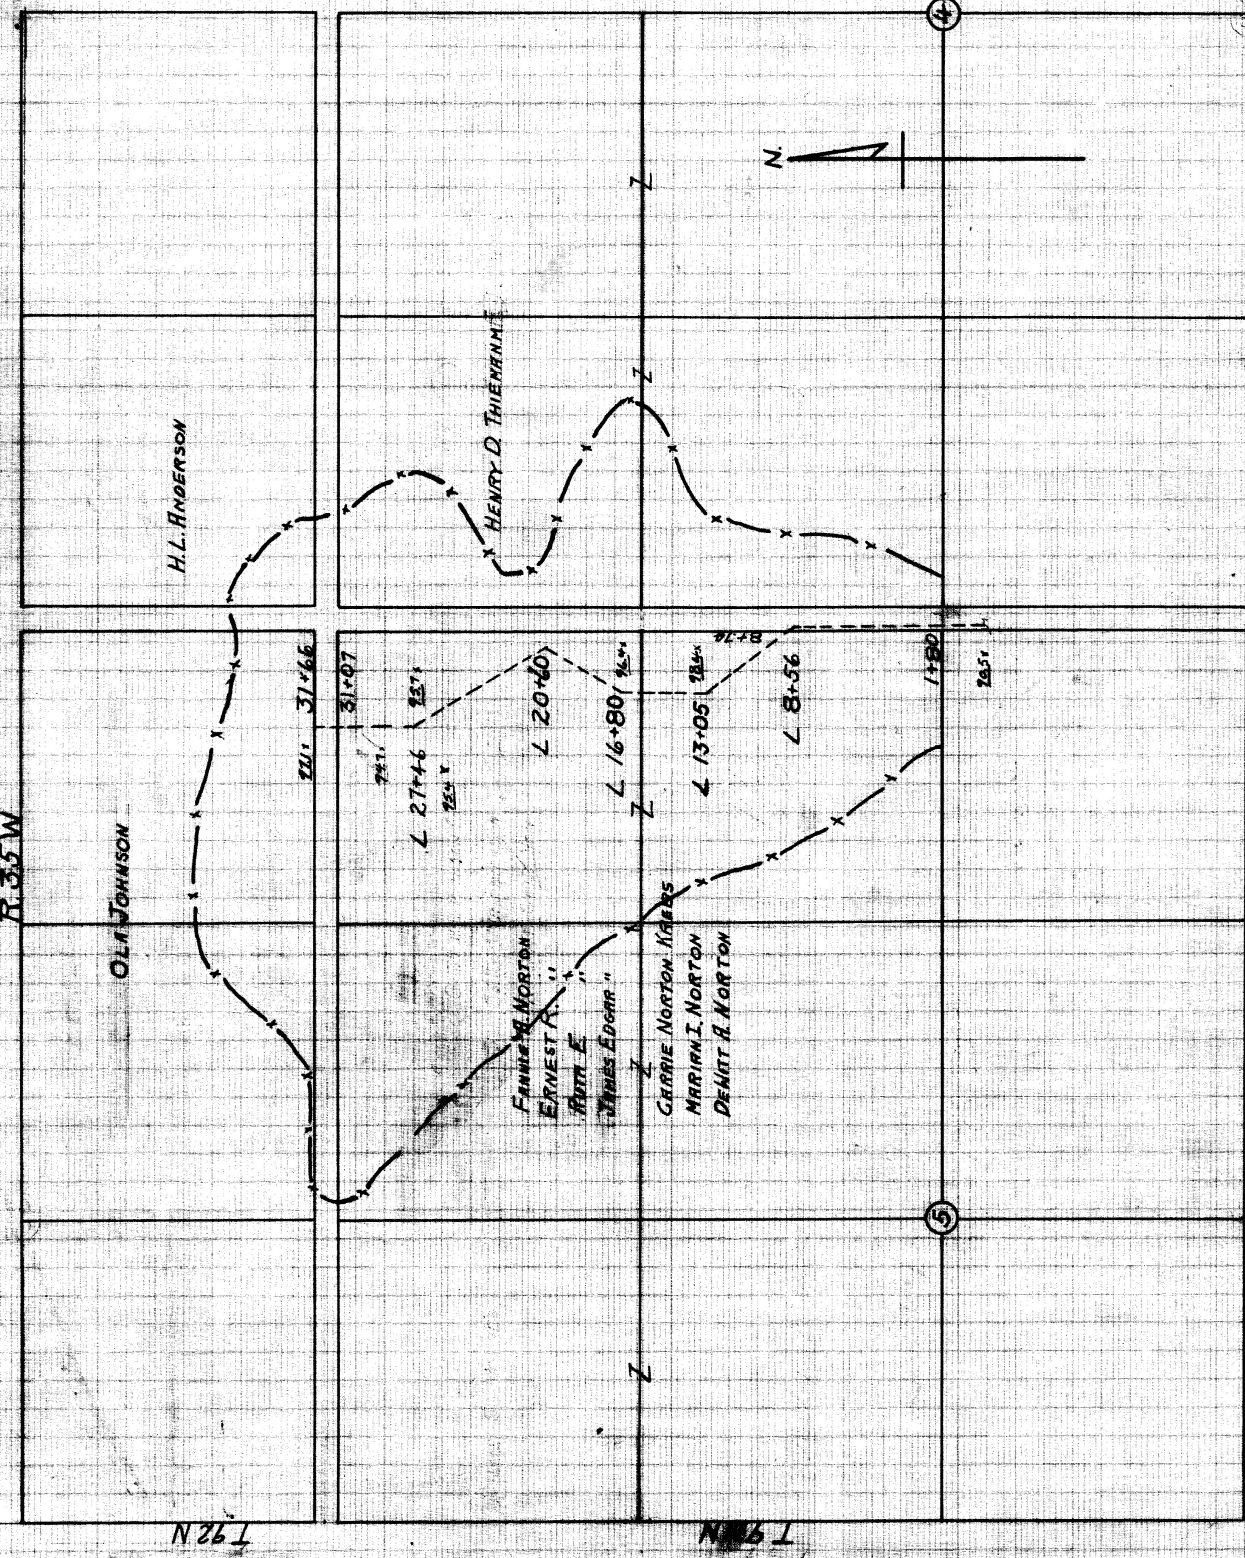


TABLE OF TILE

| DRAIN | SIZE | LENGTH | IN   | DEP  | GR | DEP | C.B. |
|-------|------|--------|------|------|----|-----|------|
| MAIN  | 12"  | 2100   | 7.00 | 9.60 |    |     |      |
| "     | 10"  | 800    | 6.00 | 7.00 |    |     |      |
| "     | 8"   | 266    | 4.80 | 6.00 |    |     | 2    |

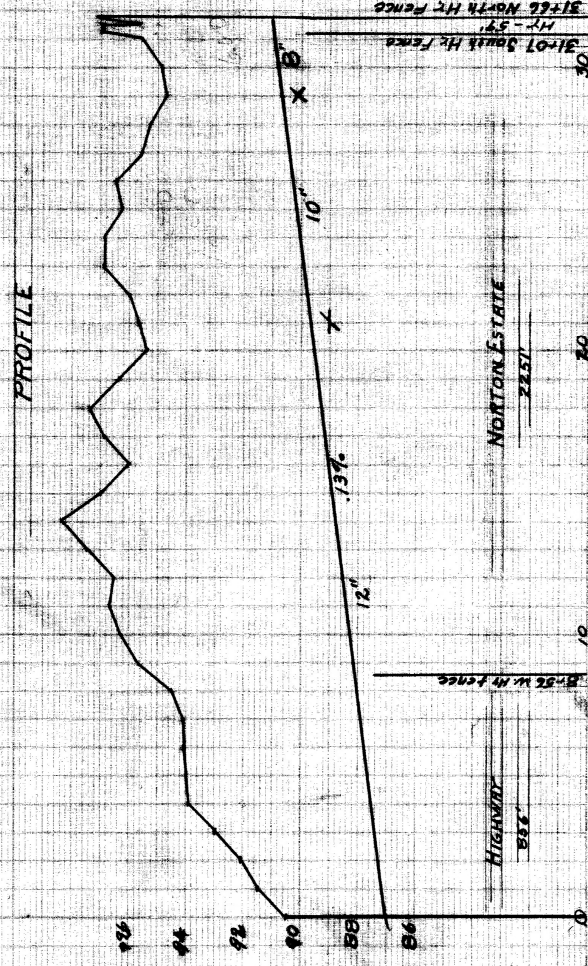

MAP OF  
DRAINAGE DISTRICT NO. 157  
BUENA VISTA COUNTY IOWA

ROAD DRAINAGE DISTRICT  
SCALE 1"= 500' A. H. CUNNINGHAM-ENGINEER  
STORM LAKE IOWA  
SEPTEMBER 1925

REVIEWED BY  
A. H. CUNNINGHAM  
A. H. CUNNINGHAM-ENGINEER