


TABLE OF DRAINS			
DRAIN SIZE	LENGTH	STA. 1	STA. 2
22"	1500	0	15
20"	1700	15	32
15"	228	32	32+28
LAT. 1	10"	1762	0
LAT. 2	6"	1945	0
LAT. 3	10"	250	0
LAT. 4	6"	182	2+50
LAT. 5	10"	454	0
LAT. 6	6"	300	0
LAT. 6	6"	800	0

10-12" INTAKES

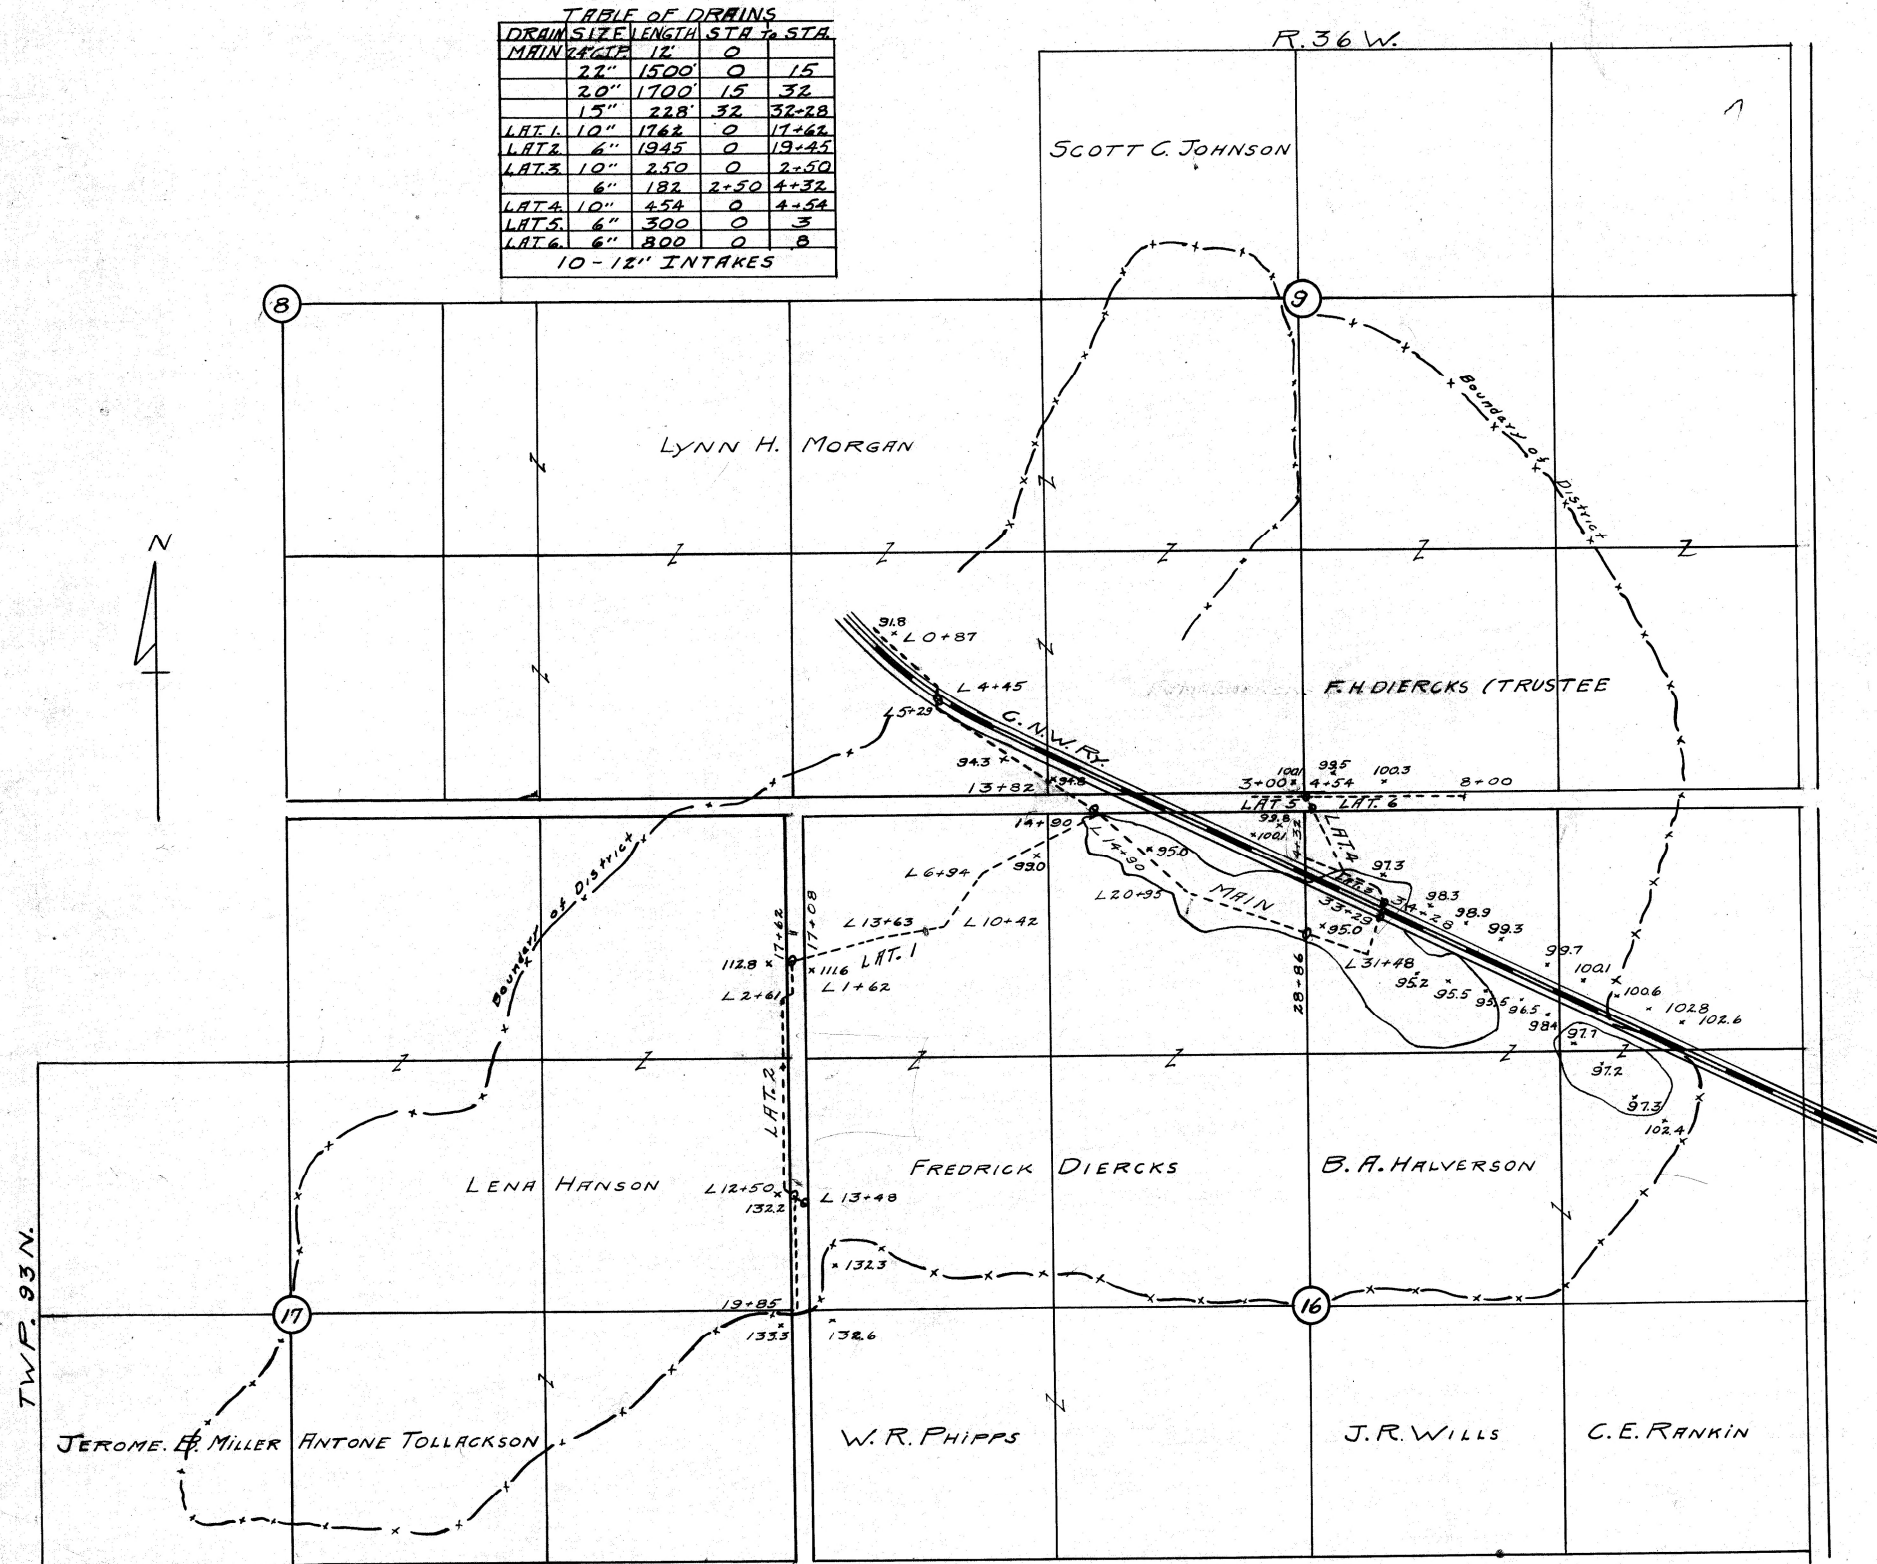

MAP OF
DRAINAGE DISTRICT NO. 162.
 BUENA VISTA COUNTY IOWA
 B.A. HALVERSON ET AL PETITIONERS
 SCALE 1"=500'
 STORM LAKE IOWA

R.H. CUNNINGHAM ENGR.
 DECEMBER 1927