


TABLE OF TILE				
DRAIN	SIZE	LENGTH	STA.	TO STA.
MAIN	14"	950'	0	9+50
"	12"	1512'	9+50	24+62
LAT. I.	8"	800'	0	8+00
"	6"	1160'	8+00	19+60
LAT. 2.	6"	60'	0	0+60
	A-12 INTRALS			

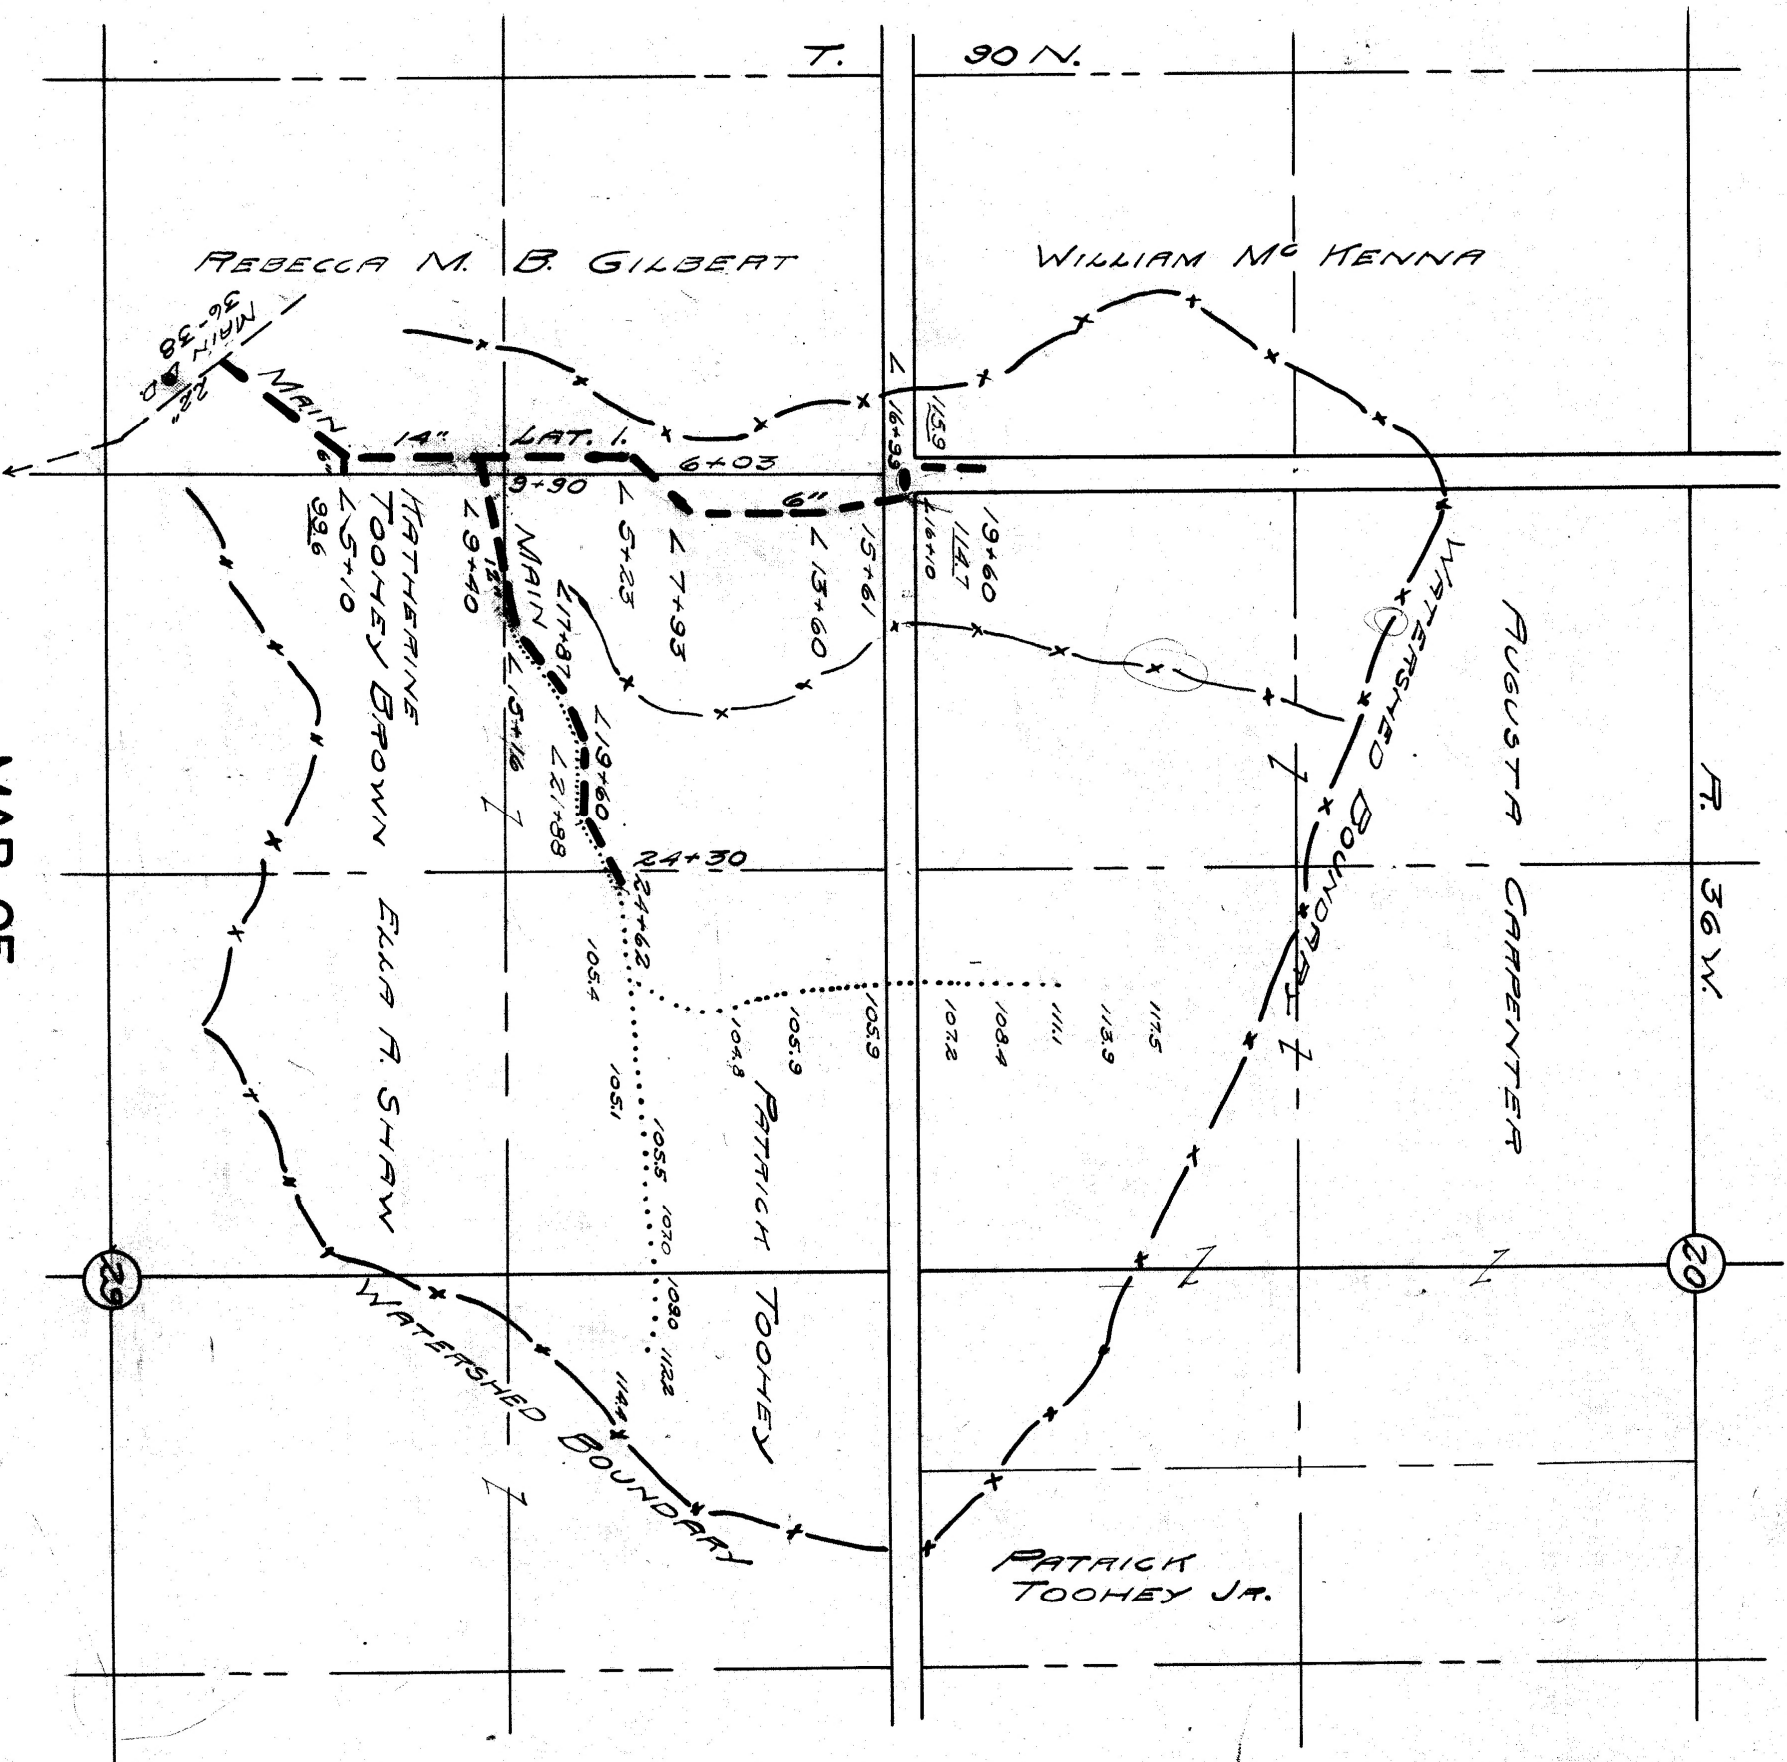

MAP OF
DRAINAGE DISTRICT NO. 165
BUENA VISTA COUNTY IOWA
PROVIDENCE TWP. TRUSTEES PETITIONERS
STORM LAKE IOWA DECEMBER 1929 A. H. CUNNINGHAM ENGR.