
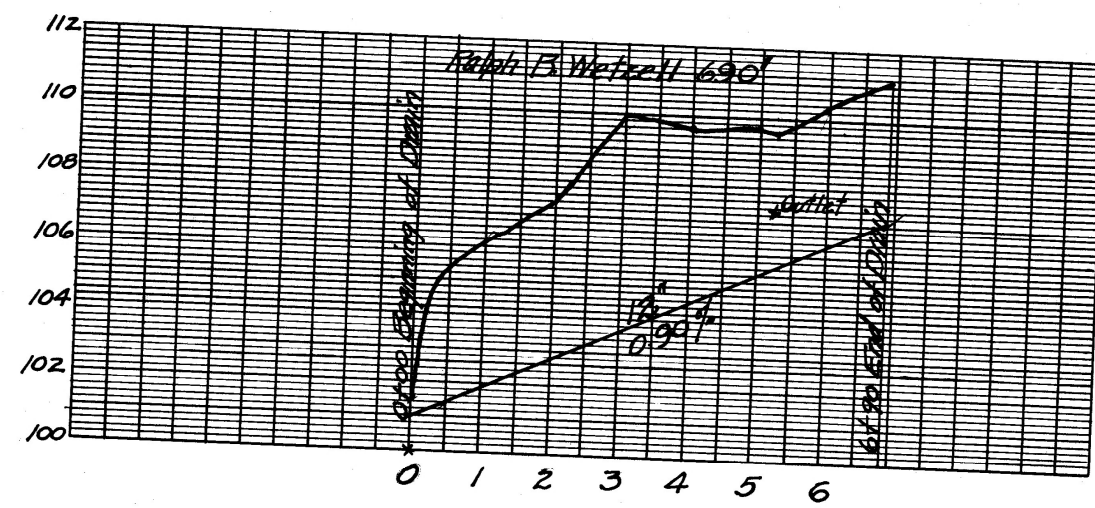


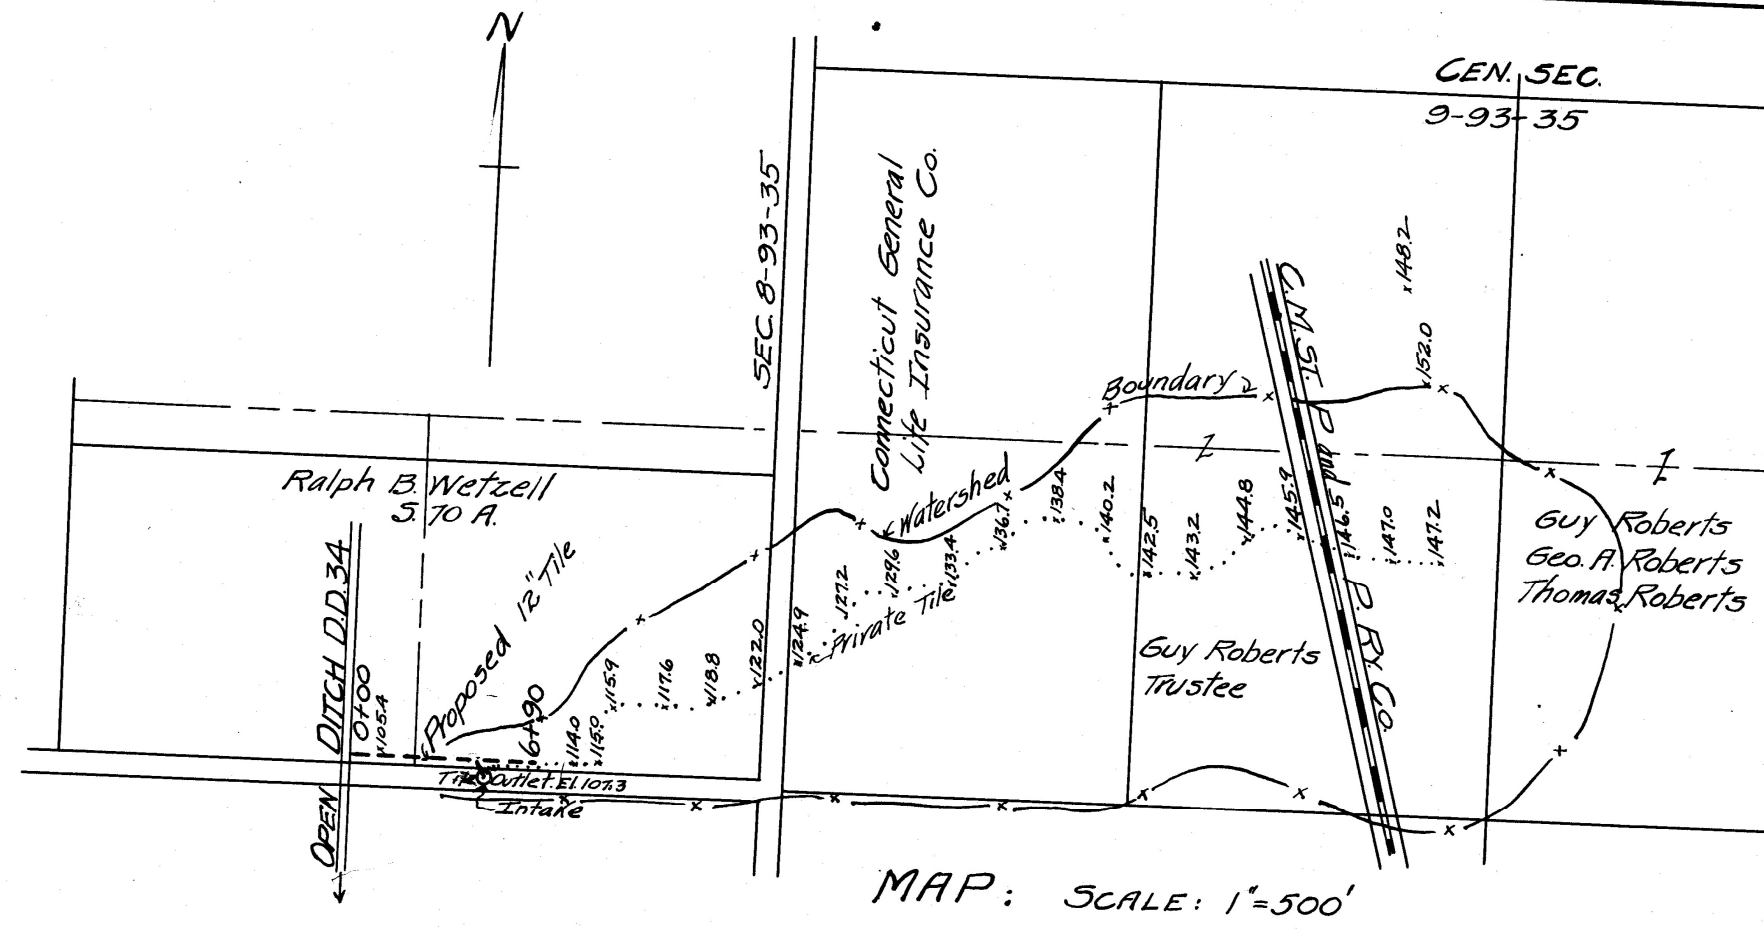

PLANS OF
HIGHWAY DRAINAGE DISTRICT
NO. 167

MARCH, 1941.

A. H. CUNNINGHAM, ENGR.