

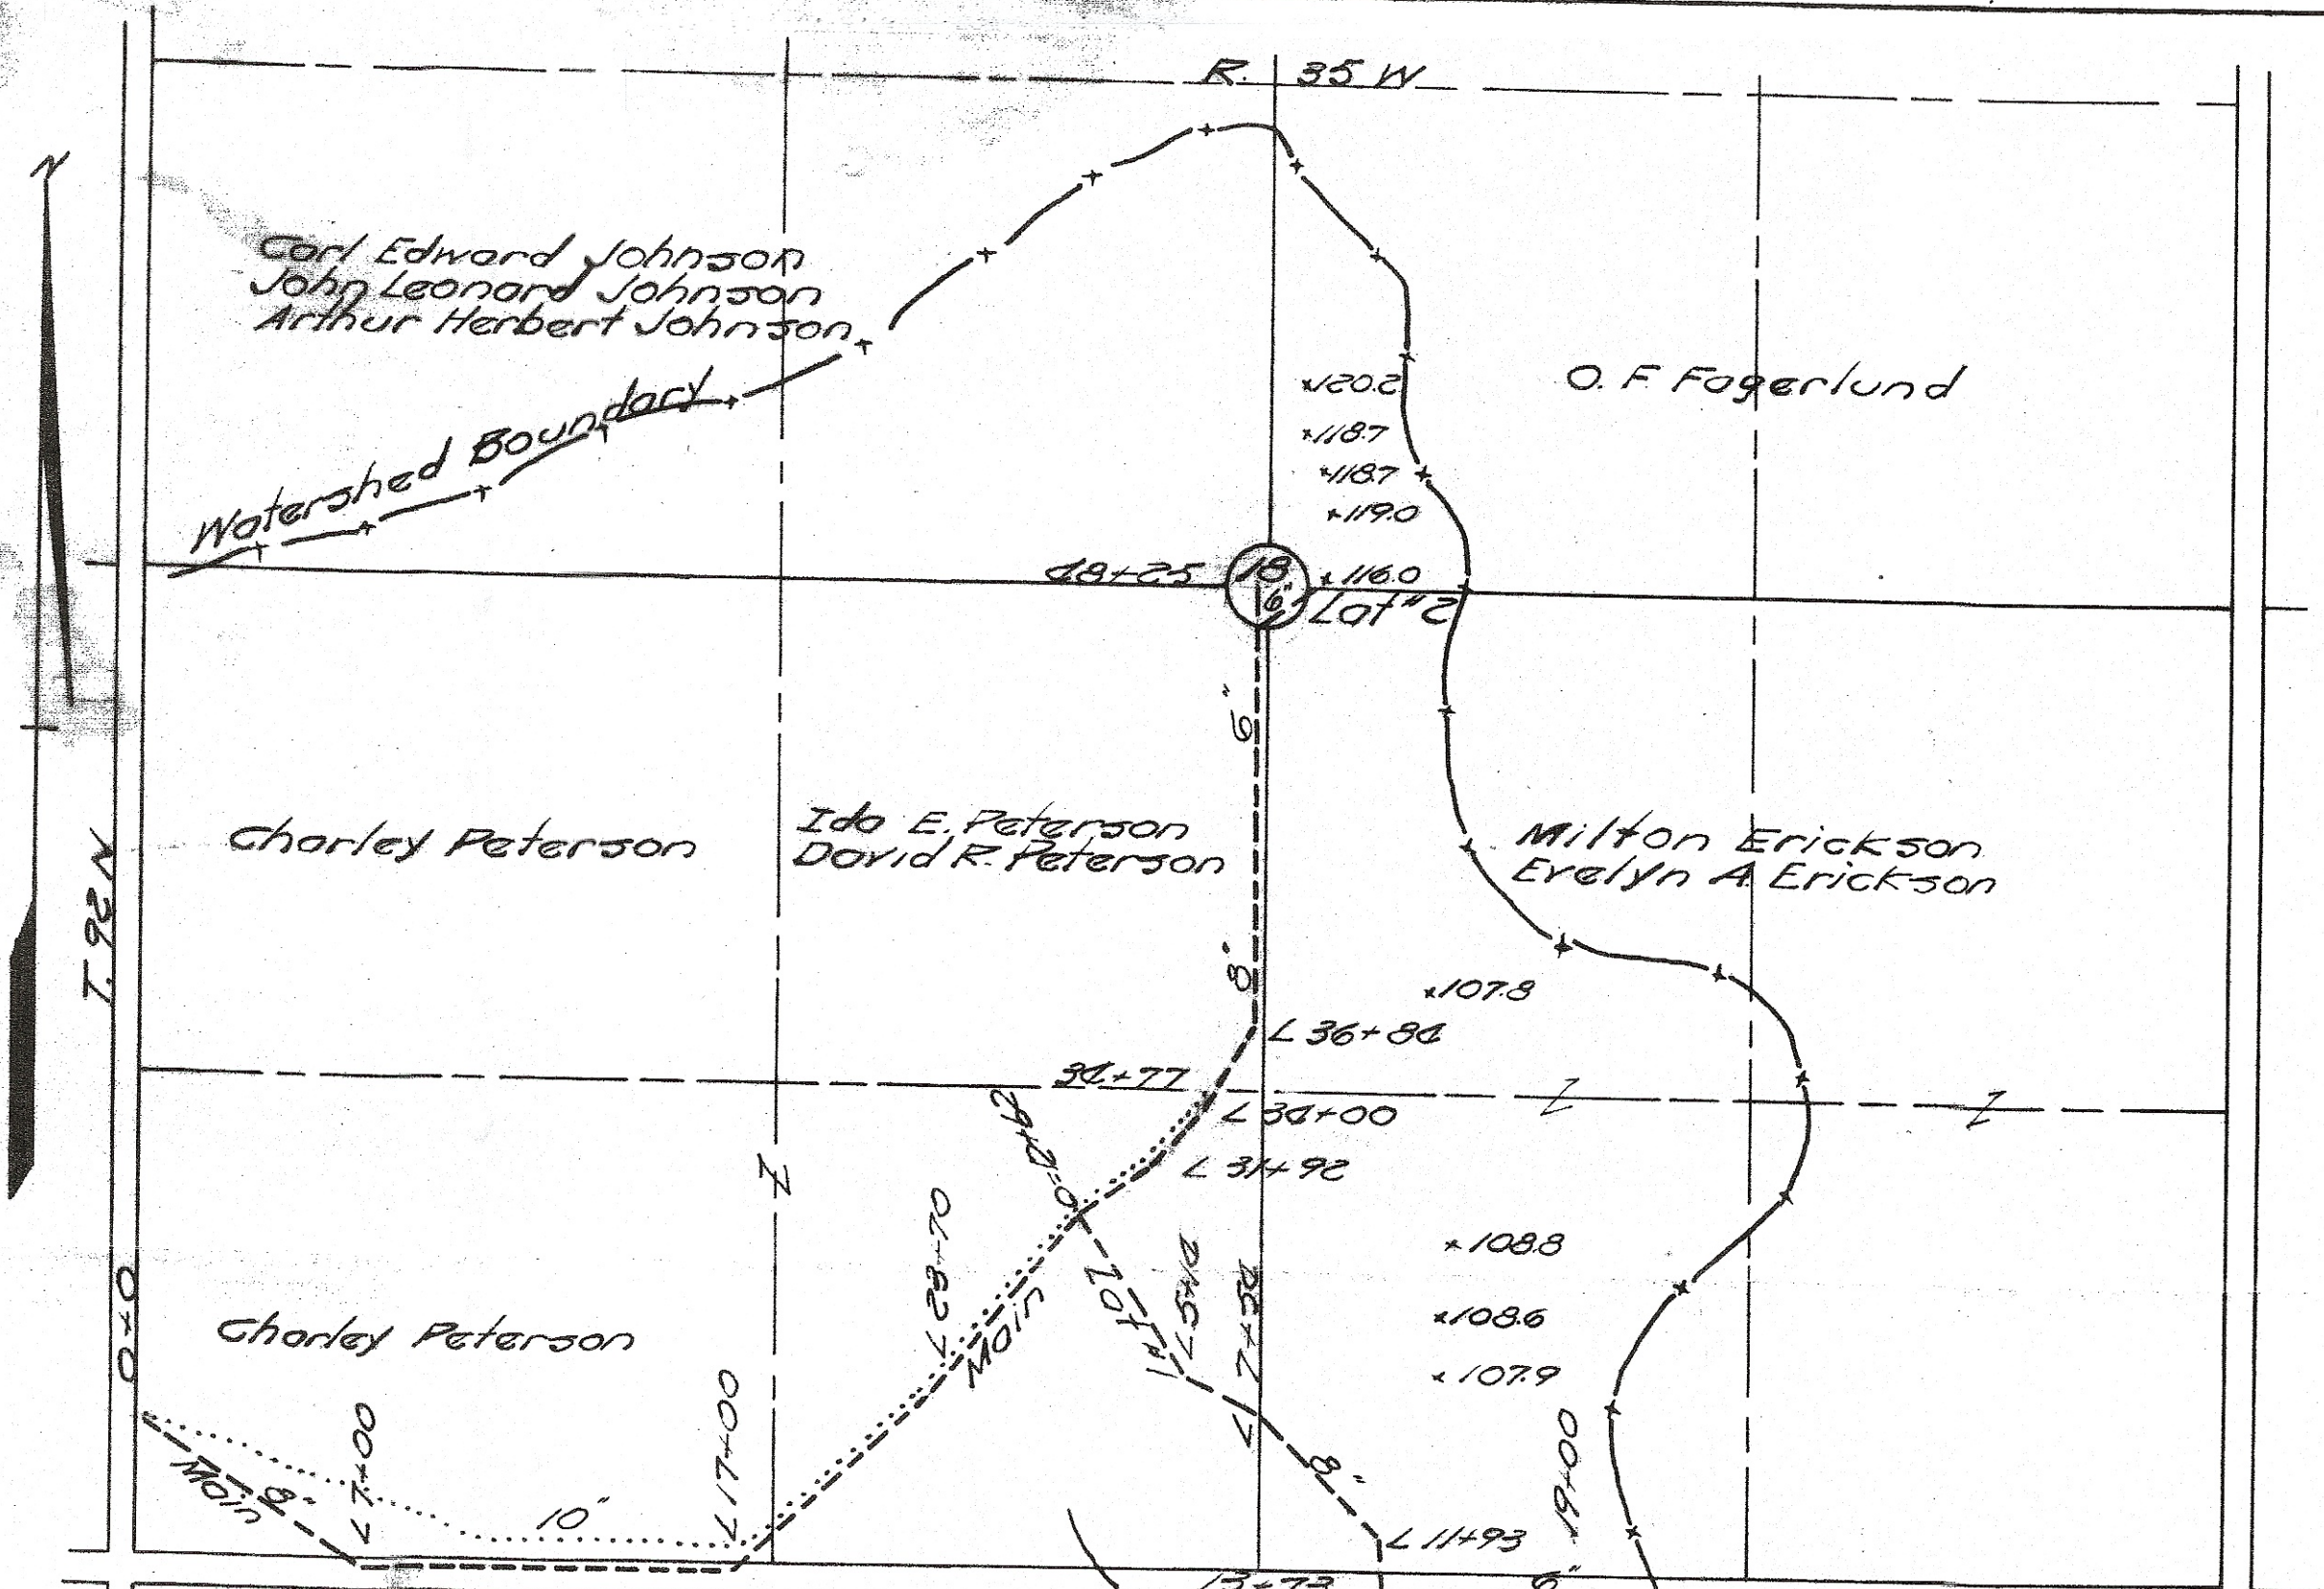


TABLE OF TILE

Drain Size	Lgth.	Sta to Sta	C.B.
Main	8"	3900 0+00 39+00	2
"	6"	925 39+00 48+25	1
Lot #1	8"	1000 0+0 10+00	
"	6"	500 10+00 19+00	3
Lot #2	6"	150 0+00 1+50	

MAP OF DRAINAGE DISTRICT NO. 169 BUENA VISTA COUNTY IOWA

MILTON ERICKSON ET. AL.,
STORM LAKE IOWA
A H CUNNINGHAM ENGR.

PETITIONERS
MAY 1942
SCALE 1" = 500'