


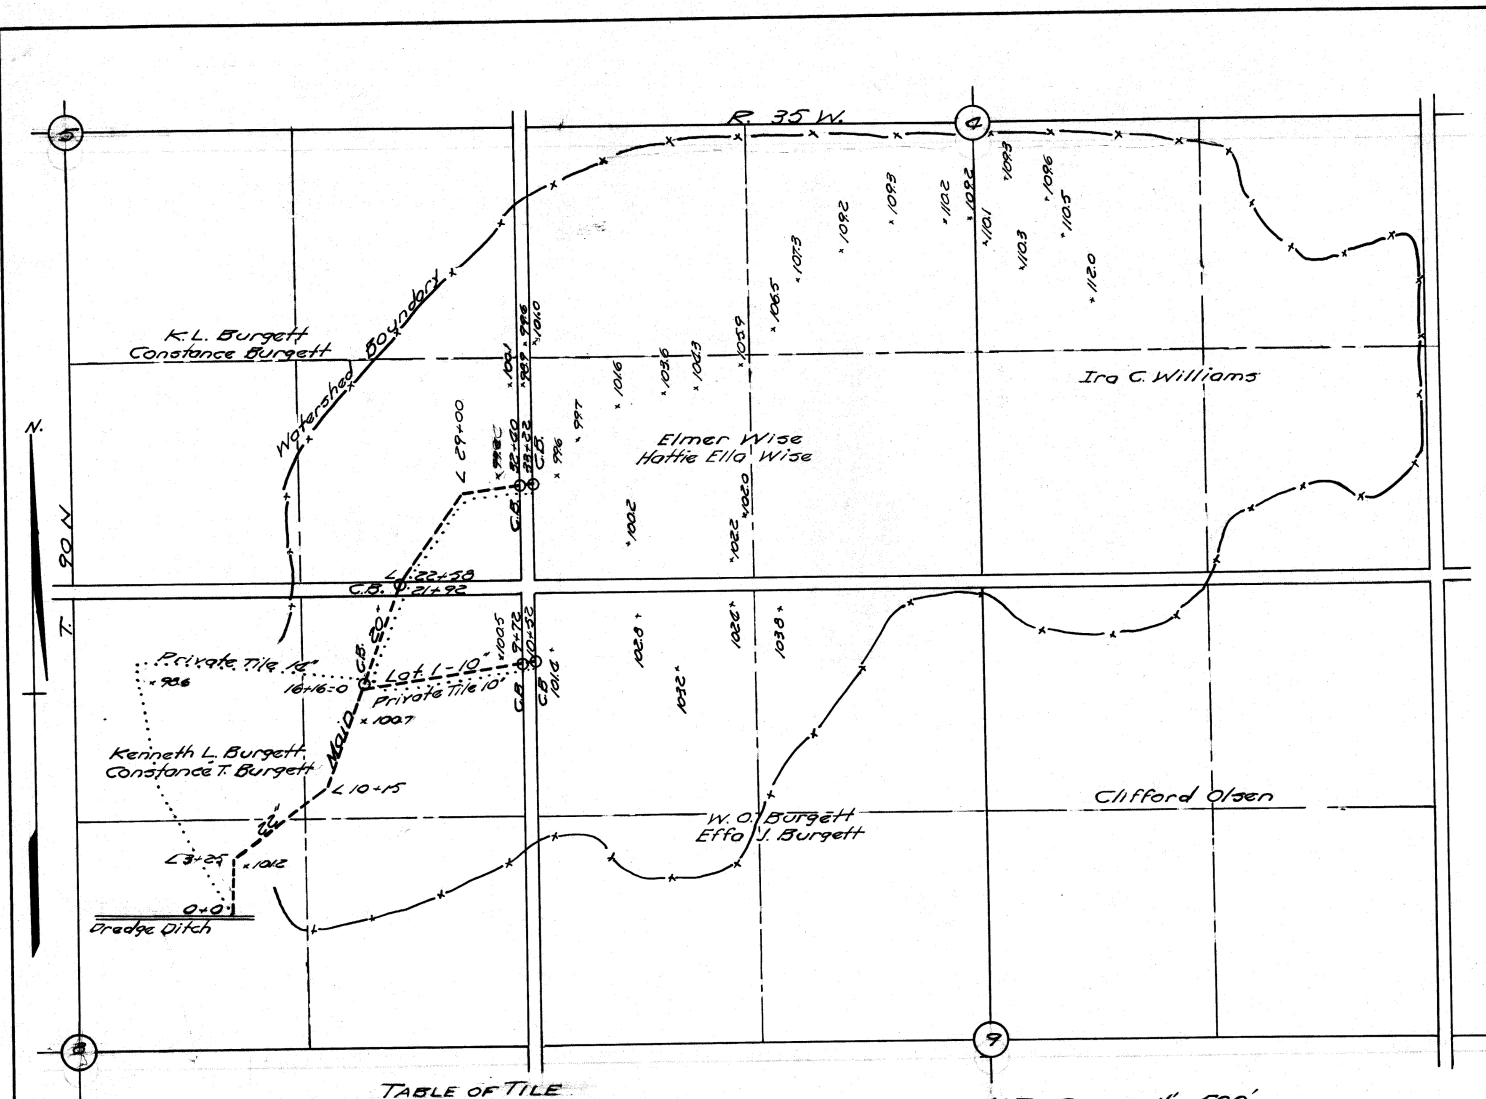


TABLE OF TILE

Drain	SIZE	Left	Sta to Sta	CB
Main	22"	1600	0+0	16+00
"	20"	1722	16+00	33+22
Lat 1	10"	1032	0+0	1032

MAP: SCALE 1" = 500'

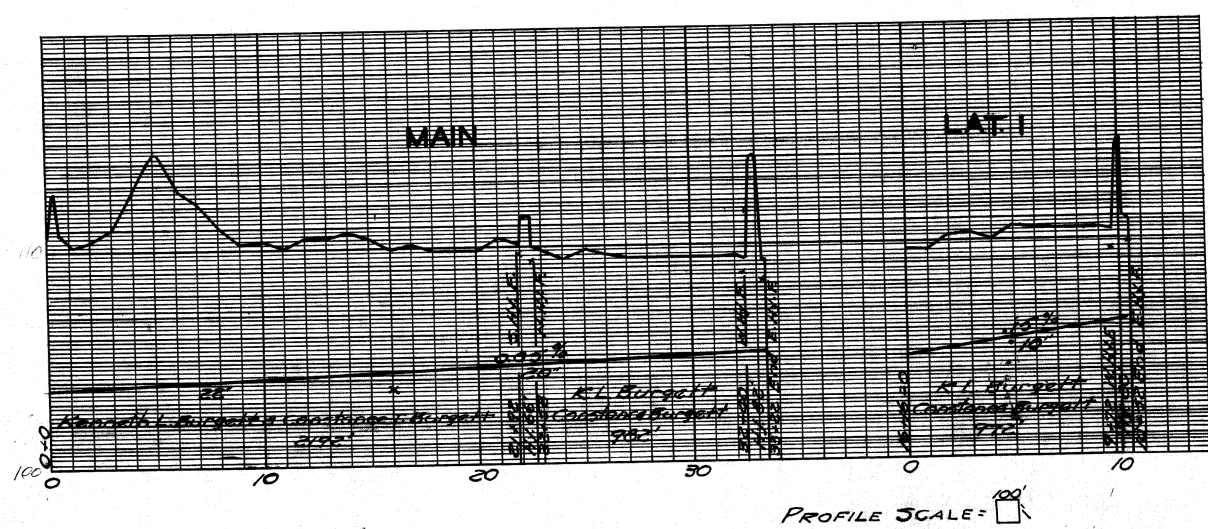

PROFILE SCALE = 1" = 100'

MAP AND PROFILE
DRAINAGE DISTRICT NO 170
 BUENA VISTA COUNTY IOWA
 K.L. BURGETT ET. AL. PETITIONERS
 STORM LAKE IOWA
 A.H. CUNNINGHAM ENGR. MAY 1942