

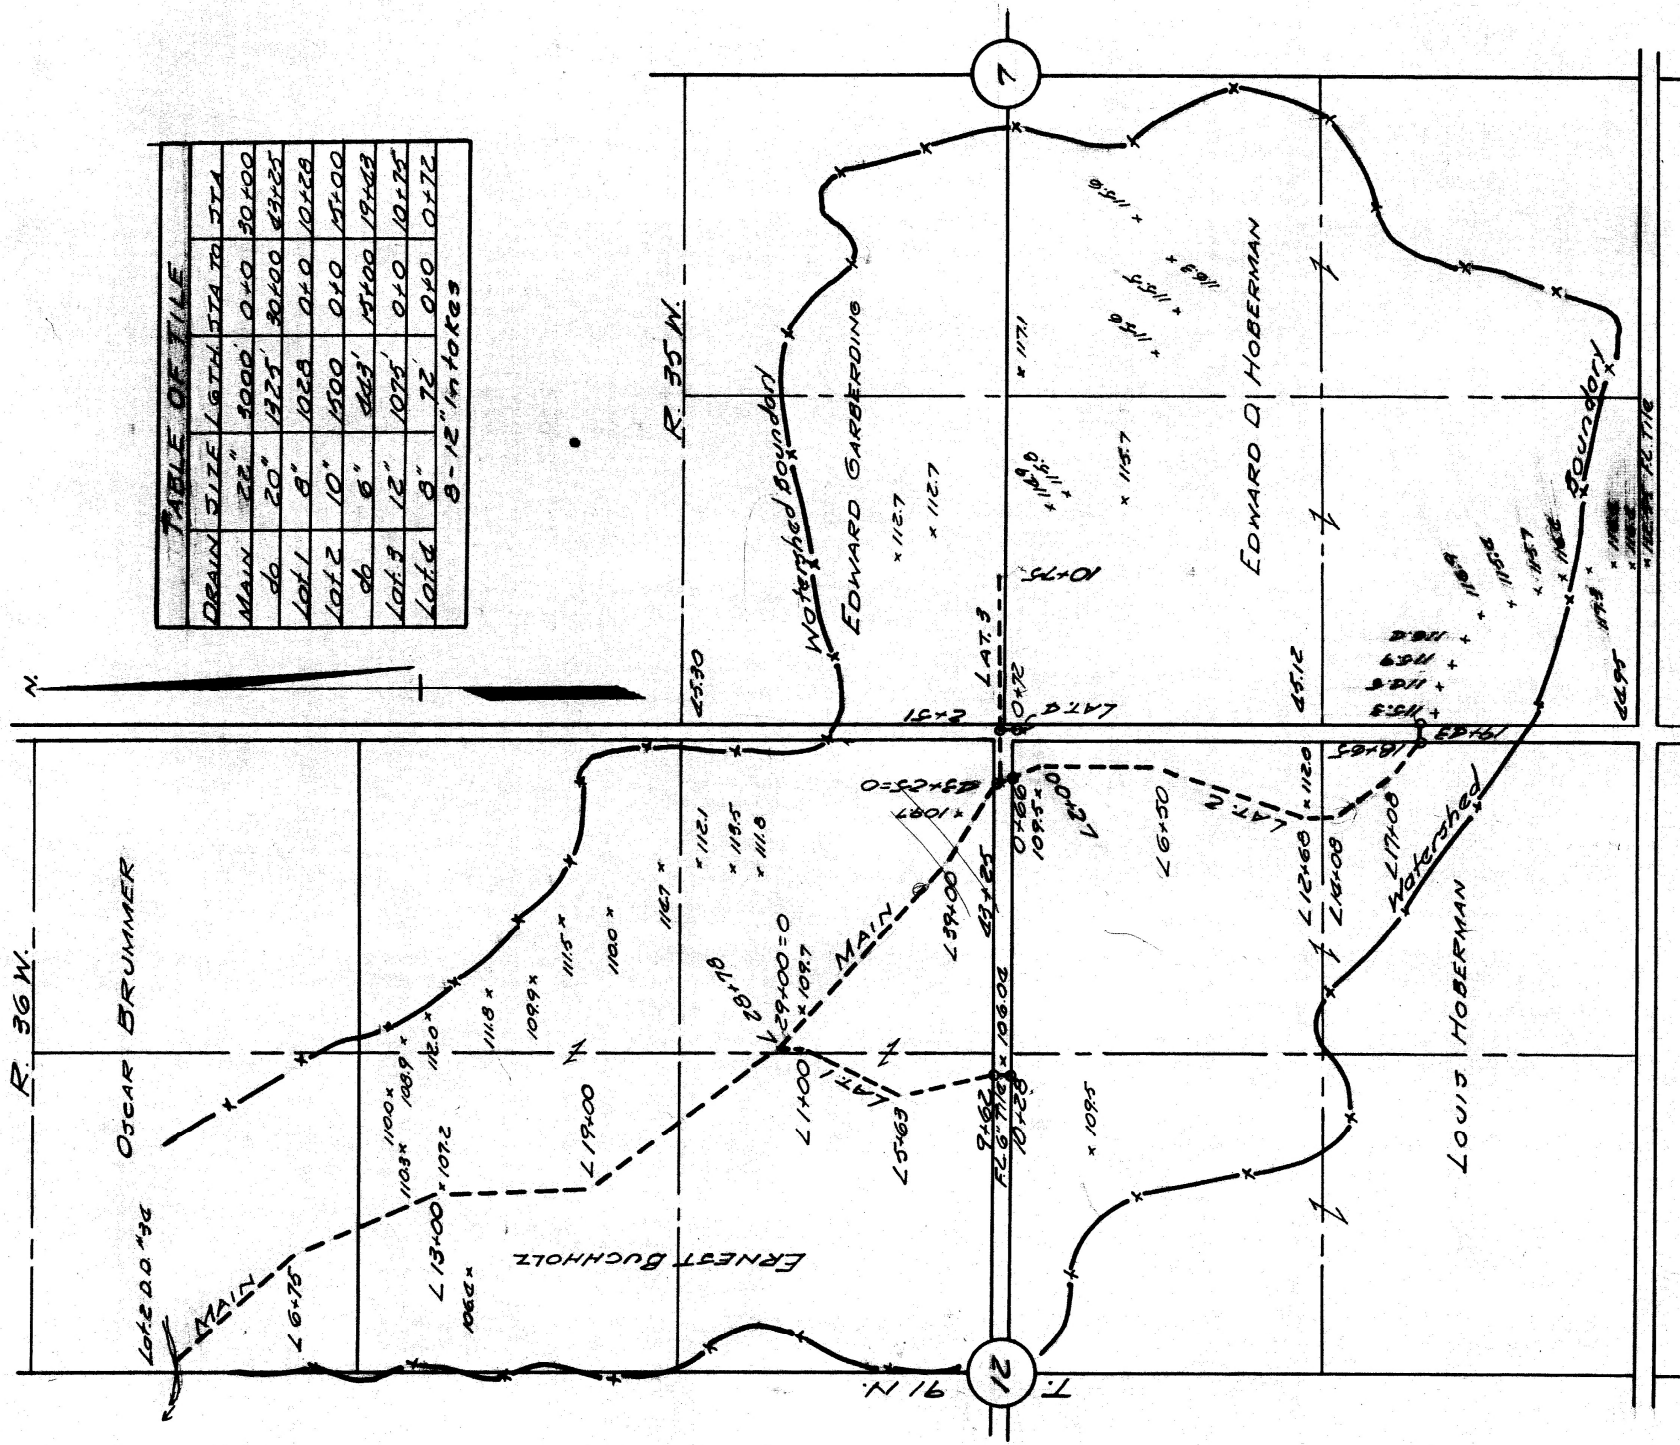


TABLE OF TILE

DRAIN	SIZE	LENGTH	TO	TO
MAIN	22"	3000'	0+0	30+00
do	20"	1325'	30+00	43+25
Lot 1	8"	1028'	0+0	10+28
Lot 2	10"	1500'	0+0	15+00
do	6"	663'	15+00	15+63
Lot 3	12"	1075'	0+0	10+75
Lot 4	8"	72'	0+0	0+72
	8-12"	1/4 to 1/2		

MAP OF DRAINAGE DISTRICT NO. 176 BUENA VISTA COUNTY IOWA

ERNEST BUCHHOLZ ET AL.

STORM LAKE, IOWA

SCALE 1" = 500'

PETITIONERS

APRIL, 1965

A. H. CUNNINGHAM, ENGR.