


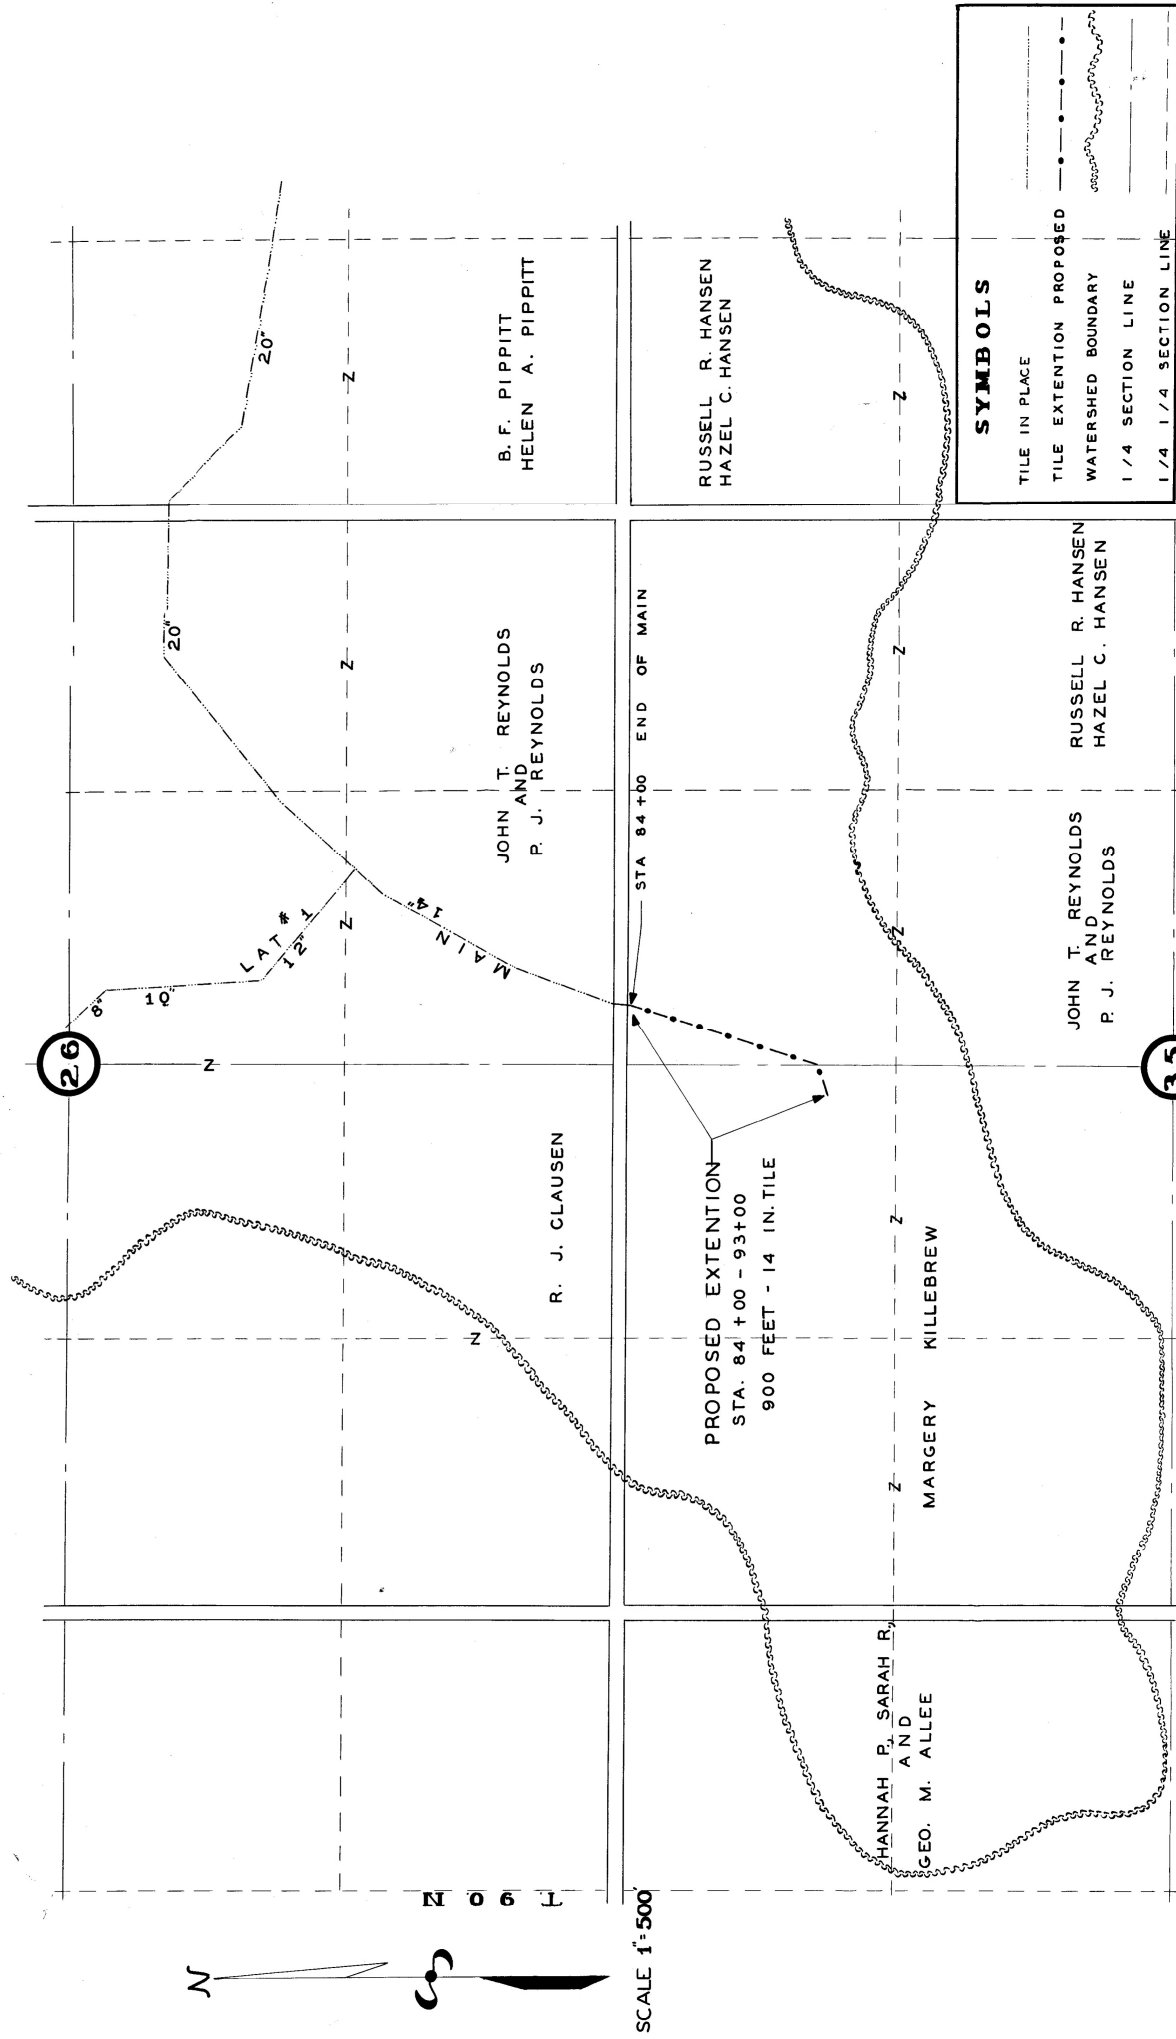

PROFILE AND PLAT

PROPOSED TILE EXTENSION
D. D. NO. 186 - **BUENA VISTA CO.**
FEBRUARY, 1953 W.C. OTTO ENGR. CO. SACC CITY IOWA

