


TABLE OF TILE				
Drain	Size	Length	Sta. to	Sta.
Main	22"	2000'	0+0	20+00
do	20"	2900'	20+00	69+00
do	18"	1440'	69+00	83+40
Lat. 1	12"	600'	0+0	6+00
do	10"	600'	6+00	12+00
do	8"	538'	12+00	17+38

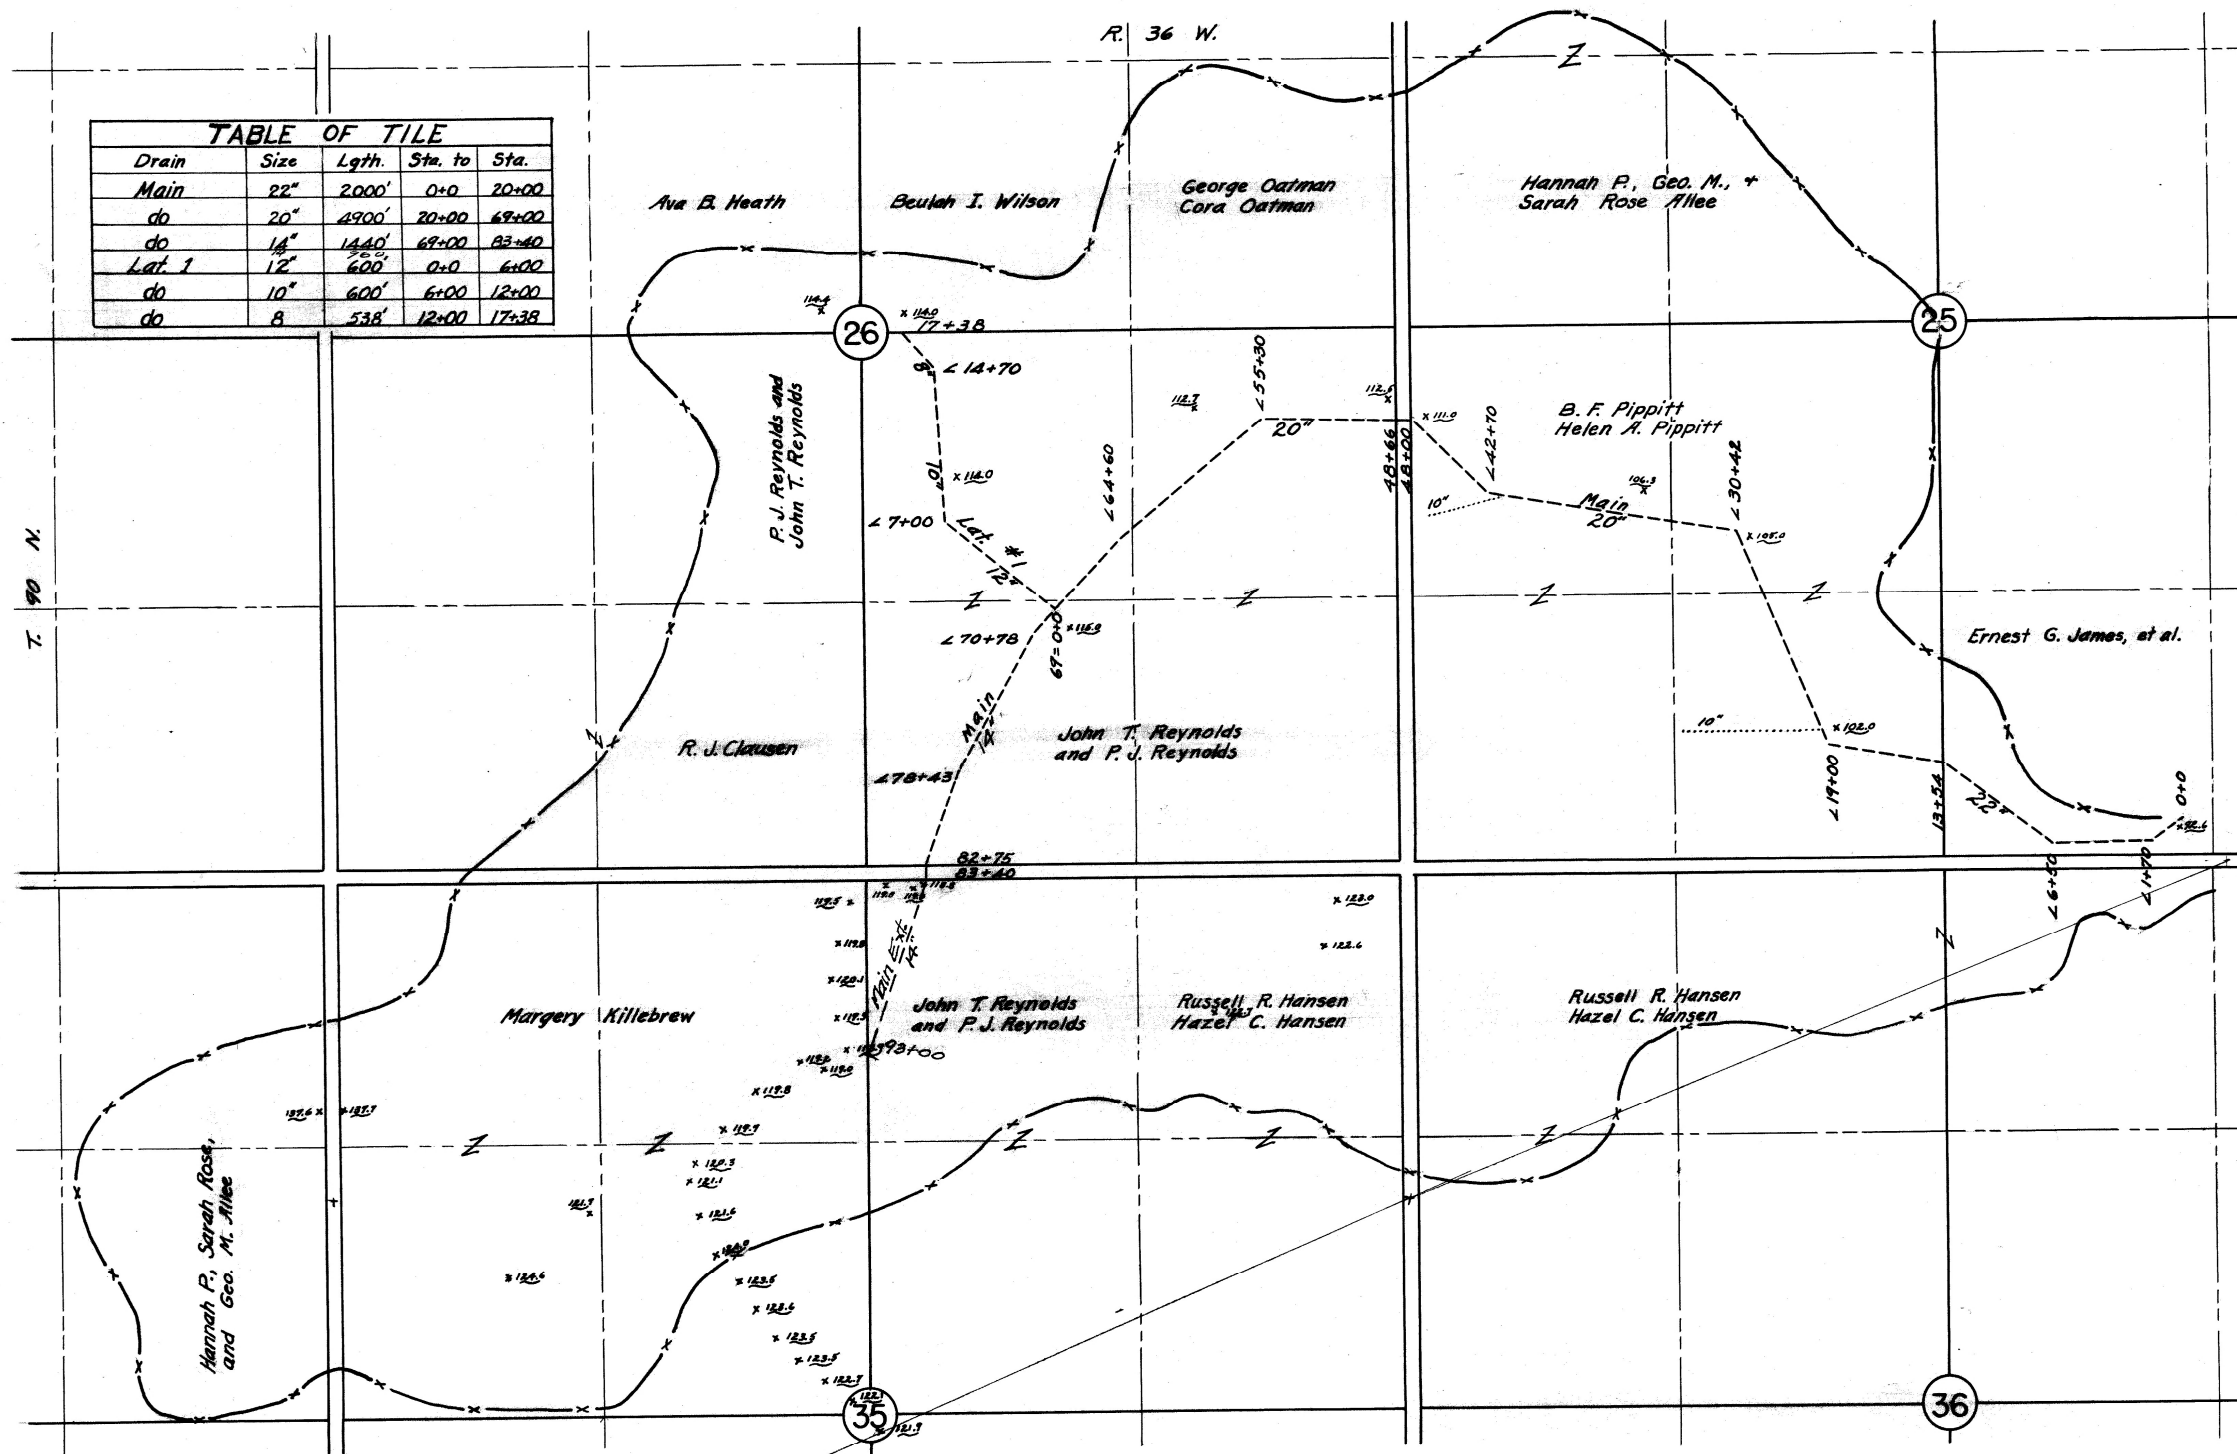

MAP OF
DRAINAGE DISTRICT NO. 186
BUENA VISTA COUNTY, IOWA

JOHN T. REYNOLDS, ET AL.

PETITIONERS

STORM LAKE, IOWA

FEBRUARY, 1952

SCALE 1" = 500'

A. H. CUNNINGHAM, ENGINEER