

PROFILE OF DRAINAGE DISTRICT NO. 186 BUENA VISTA COUNTY, IOWA

JOHN T. REYNOLDS, ET AL.

PETITIONERS

STORM LAKE, IOWA



FEBRUARY, 1932


SCALE =

A. H. CUNNINGHAM, ENGINEER

TABLE OF TILE

Drain	Size	Length	Av. Dep.	Gr. Dep.
Main	22"	2000'	6.9'	11.0'
do	20"	2900'	6.9'	9.3'
do	14"	1440'	5.6'	6.6'
Lateral 1	12"	600'	5.7'	6.5'
do	10"	600'	5.0'	5.3'
do	8"	338'	4.5'	4.8'

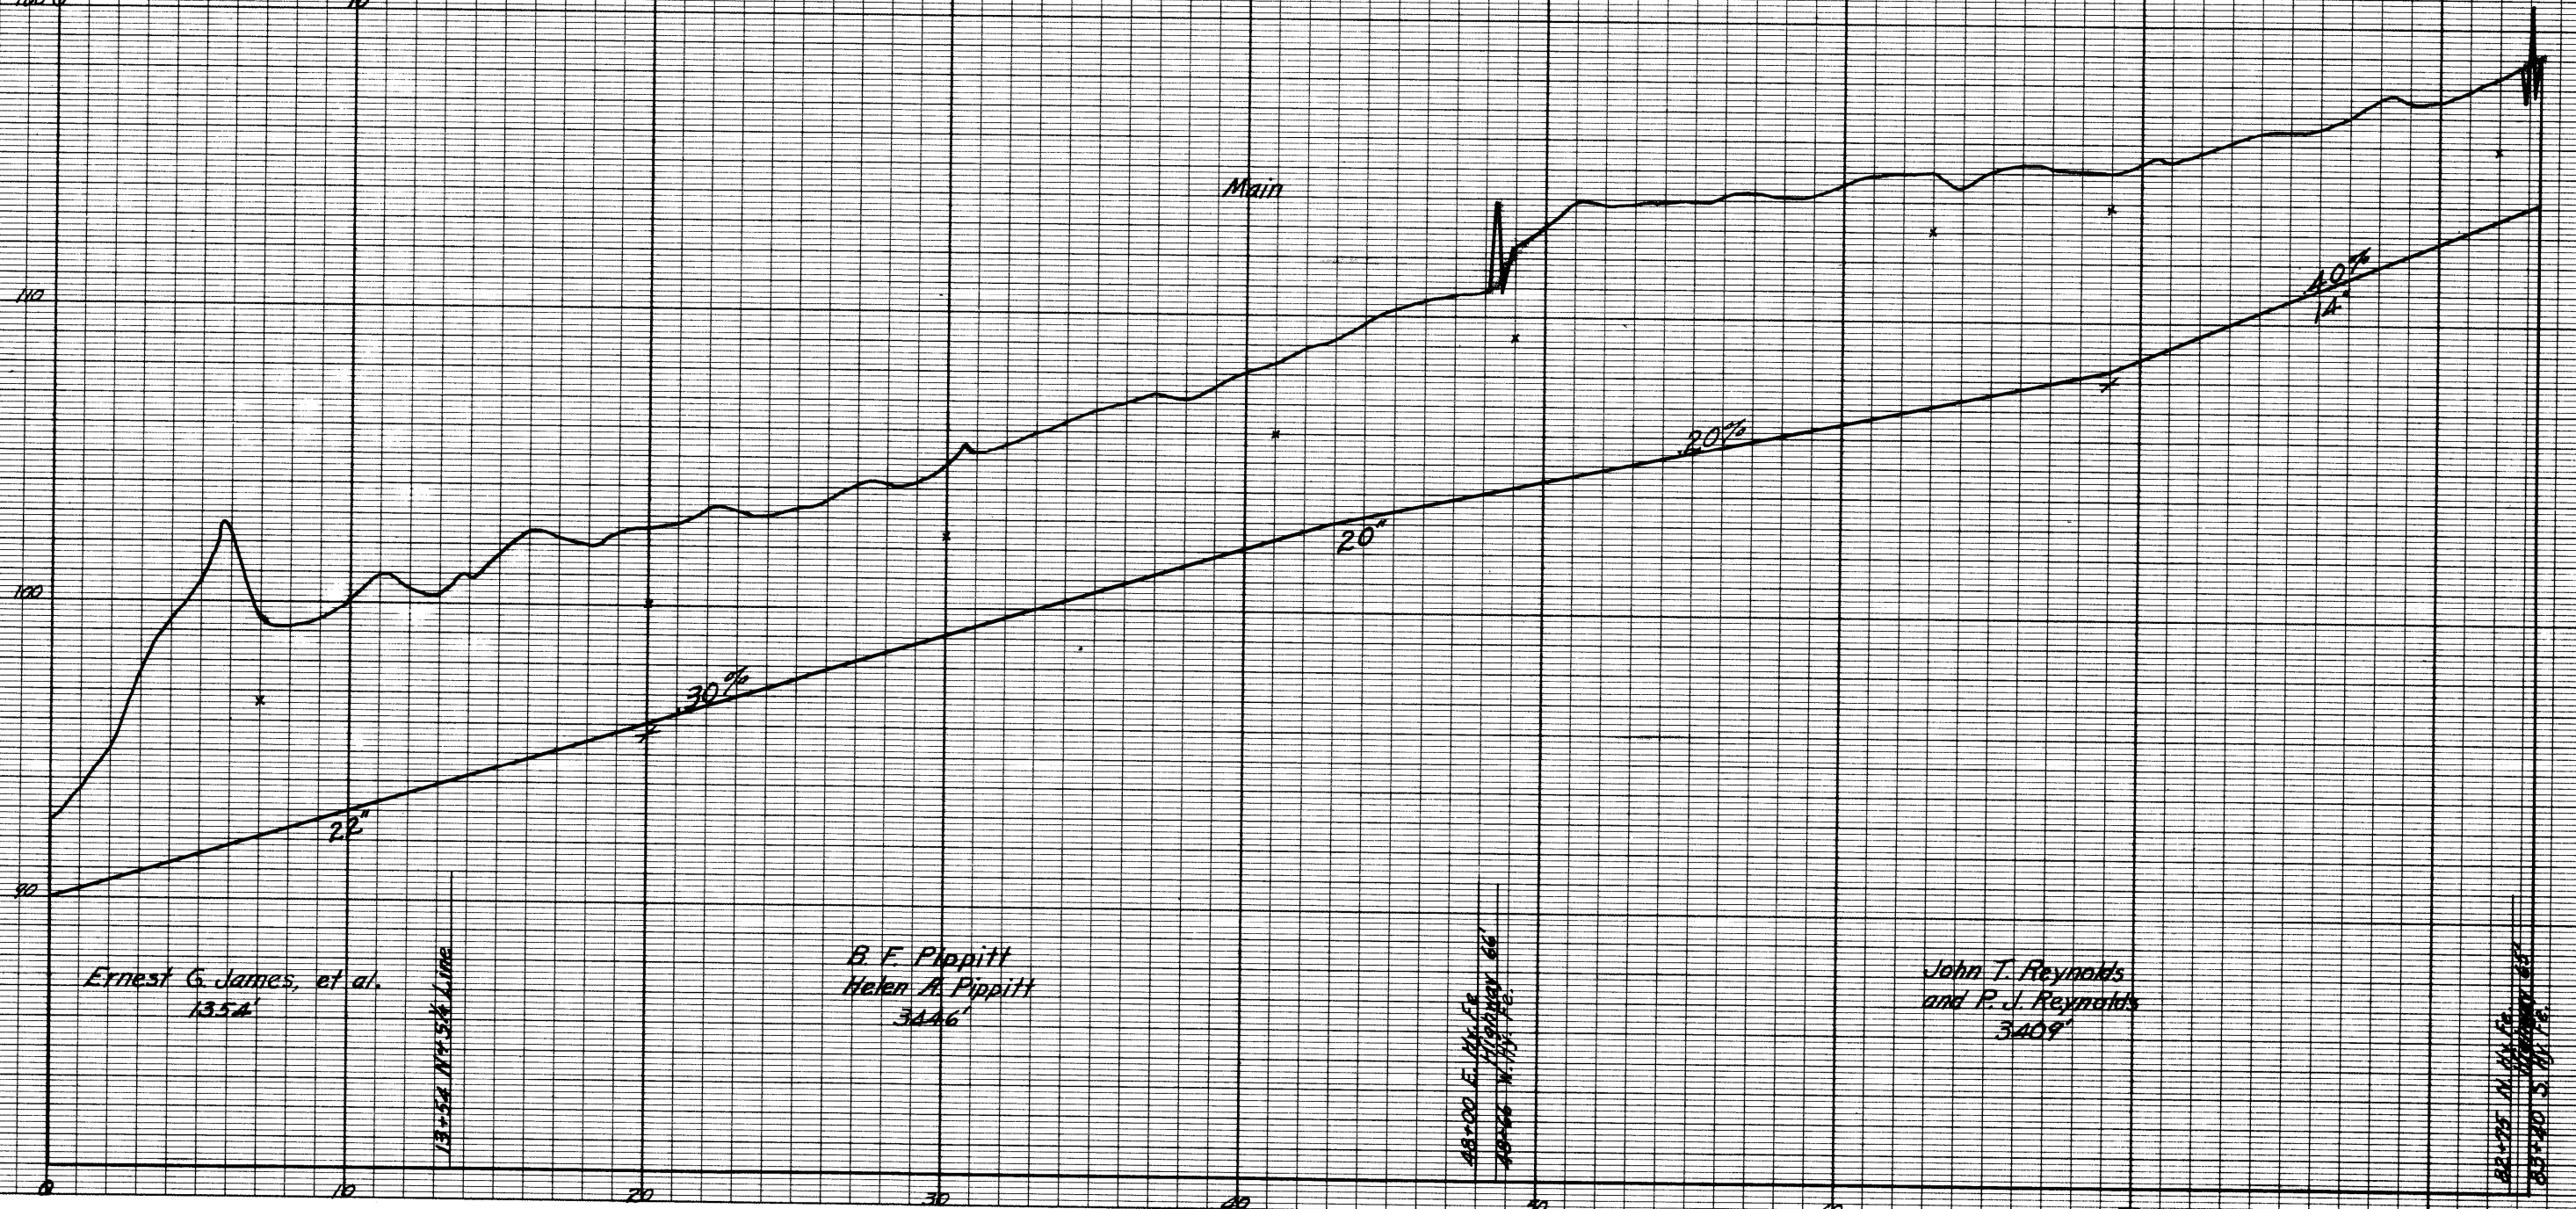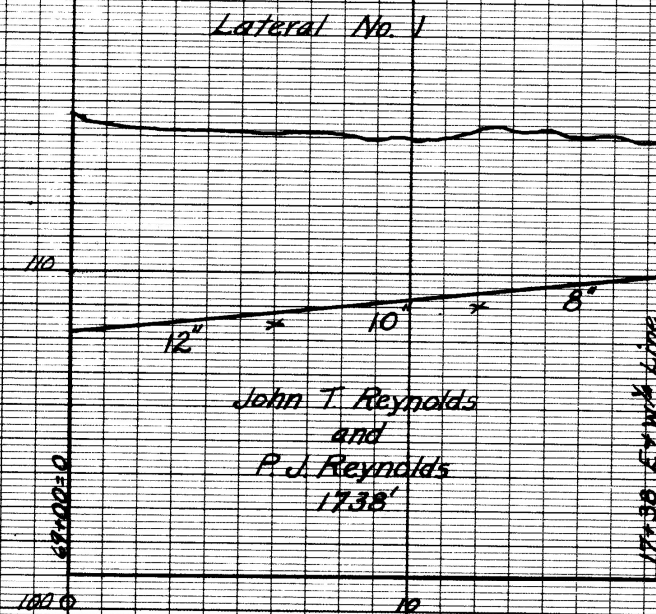

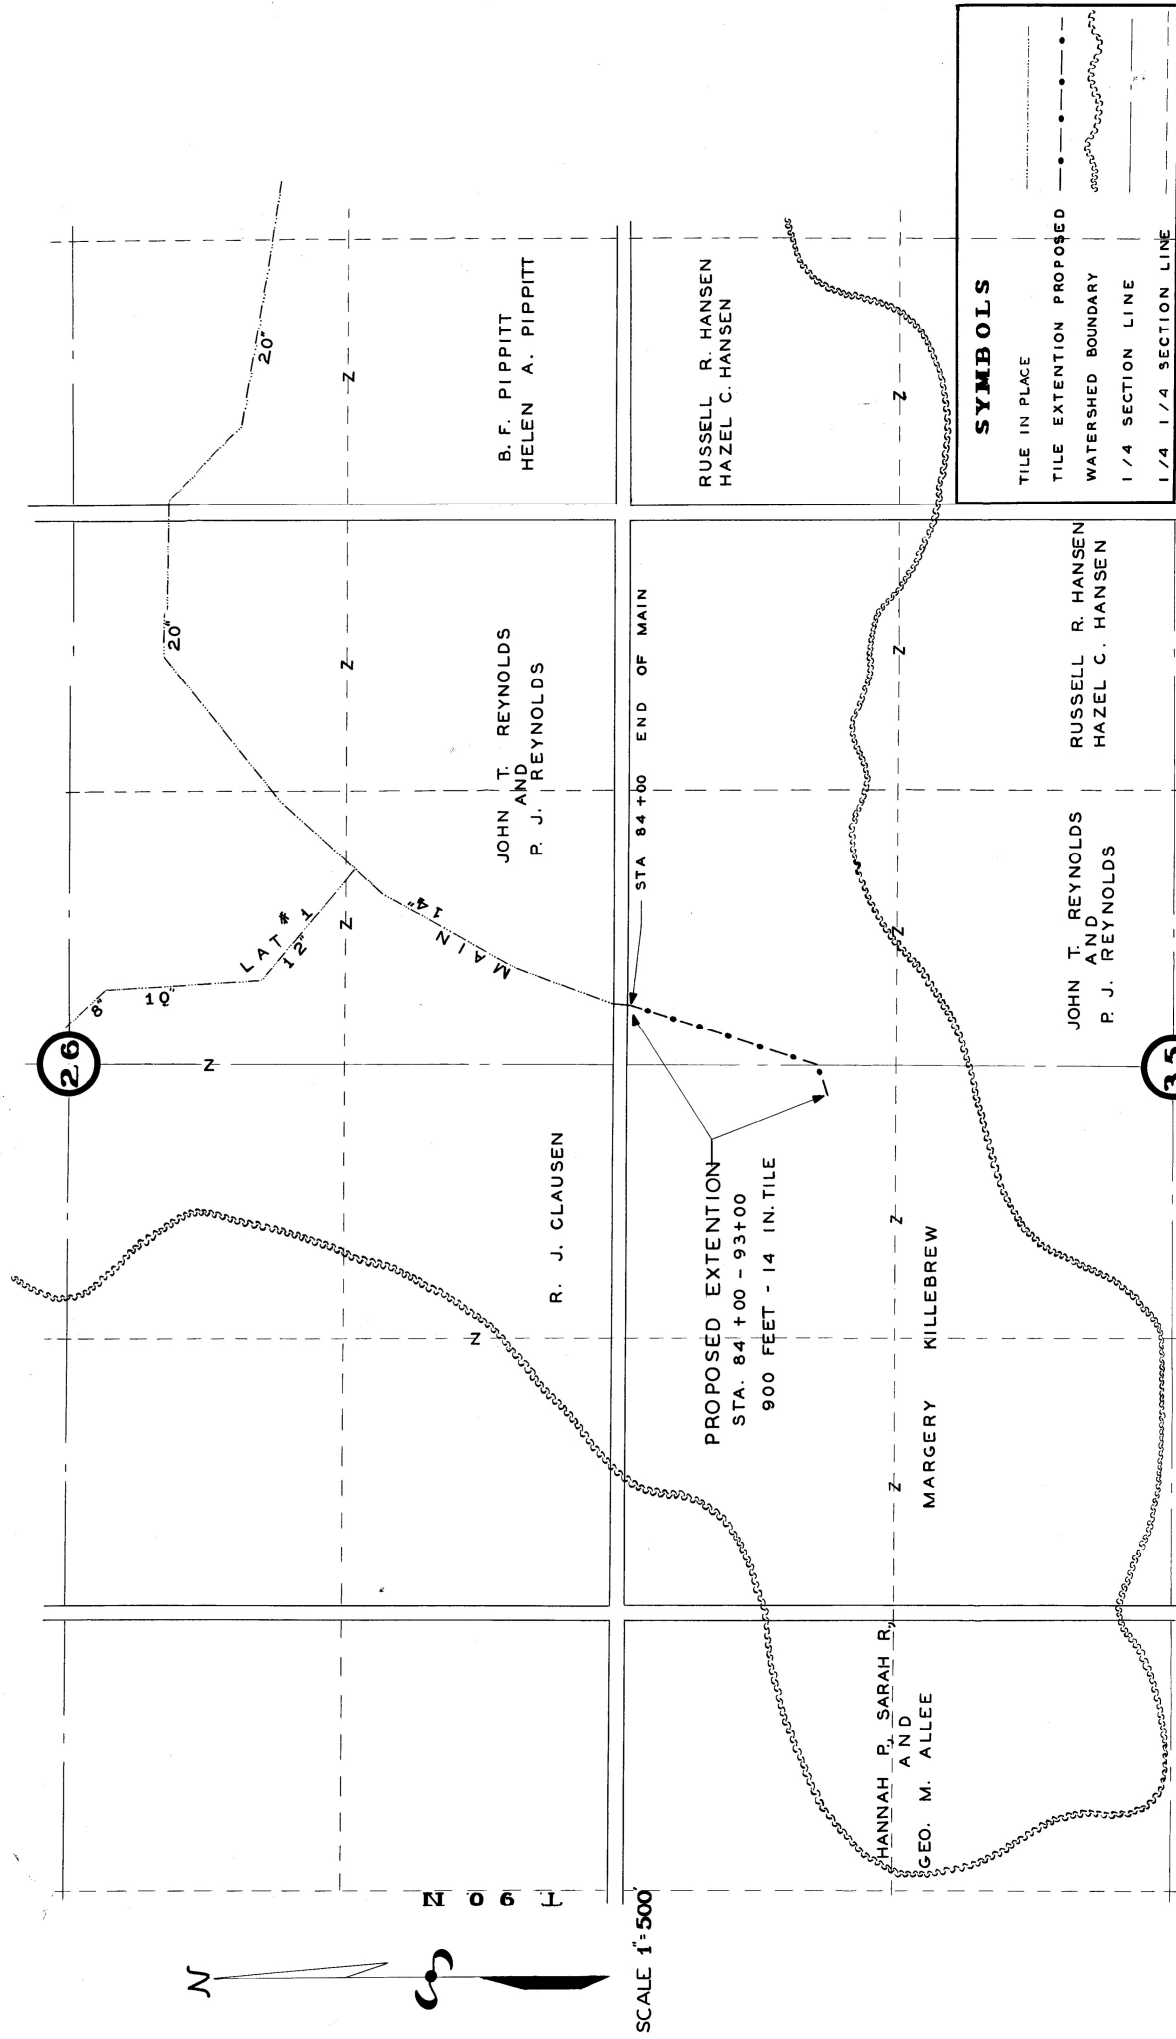

PROFILE AND PLAT

PROPOSED TILE EXTENTION
D. D. NO. 186 - **BUENA VISTA CO.**
FEBRUARY, 1953 W.C. OTTO ENGR. CO. SACC CITY IOWA

