




Lat. No. 1.

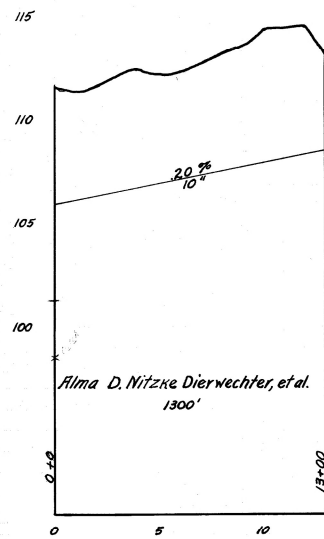


Lat. No. 2.

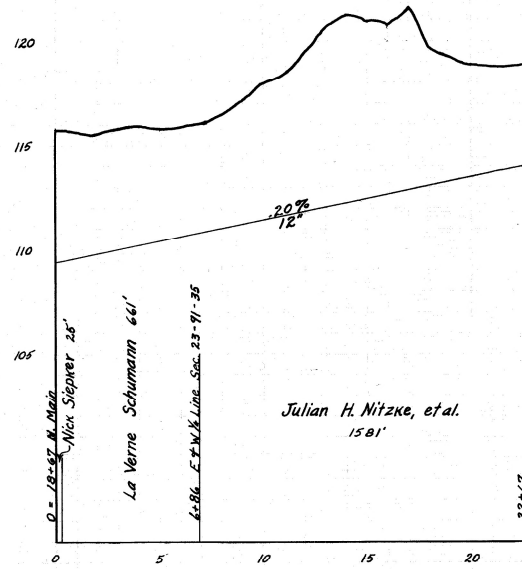


Lat. No. 3.

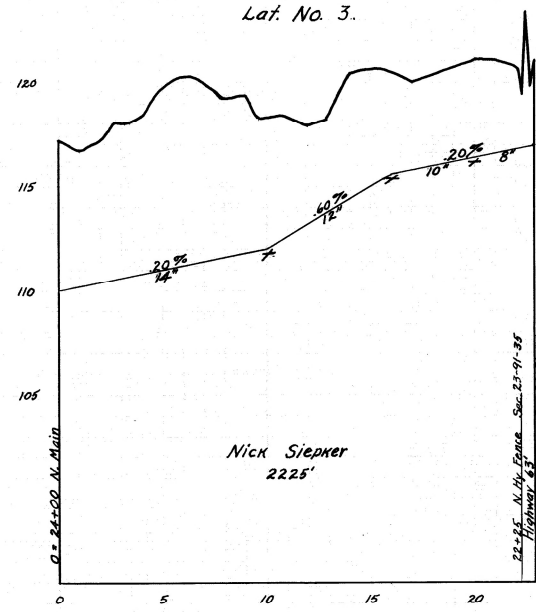


Lat. No. 4.

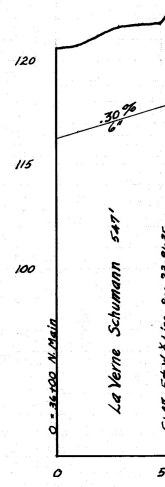

Lat. No. 5.

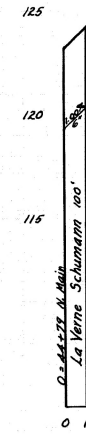


Lat. No. 6.

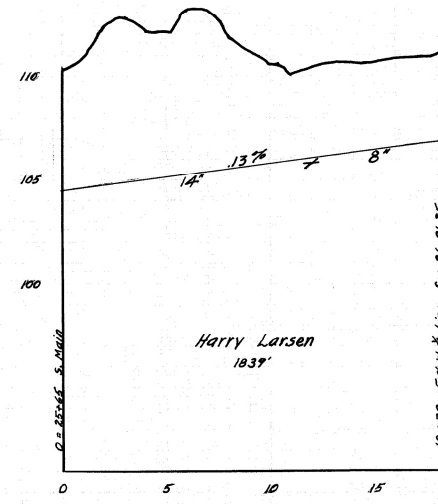


Drain	Size	Length	Av. Dep.	Gr. Dep.
North Main	24"	1900'	8.44'	9.80'
do	22"	500'	6.62'	7.30'
do	20"	400'	6.35'	7.20'
do	16"	2400'	6.42'	8.35'
do	14"	1800'	7.47'	8.80'
do	12"	800'	6.95'	7.70'
do	10"	1600'	6.75'	9.00'
do	8"	242'	4.10'	4.50'
South Main	28"	1400'	8.33'	10.85'
do	26"	1200'	6.86'	8.60'
do	16"	592'	5.63'	6.15'
Lat. No. 1.	10"	1300'	5.60'	6.40'
Lat. No. 2.	12"	2267'	6.40'	8.90'
Lat. No. 3.	14"	1000'	7.58'	9.00'
do	12"	600'	5.40'	6.25'
do	10"	400'	4.50'	4.85'
do	8"	288'	4.20'	4.70'
Lat. No. 4.	6"	549'	4.30'	4.50'
Lat. No. 5.	6"	100'	4.00'	4.00'
Lat. No. 6.	14"	1200'	6.44'	7.90'
do	8"	639'	4.30'	4.45'

South Main

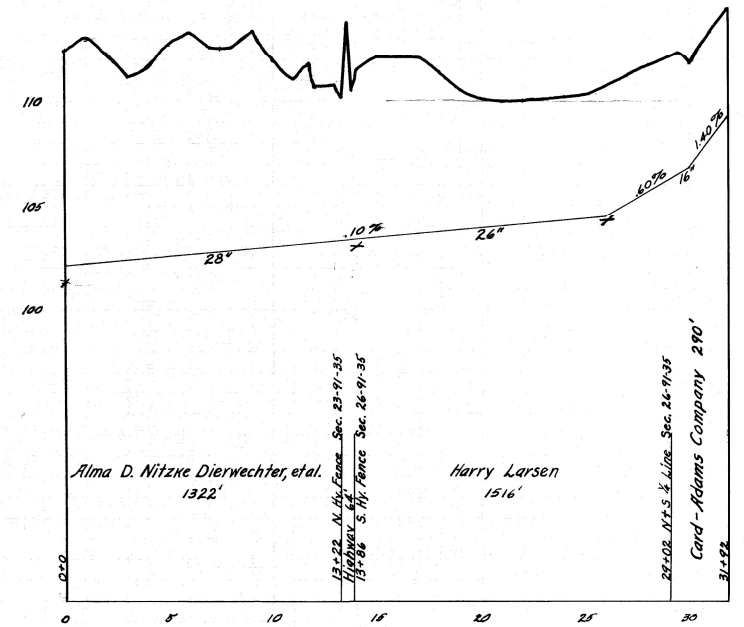

North Main

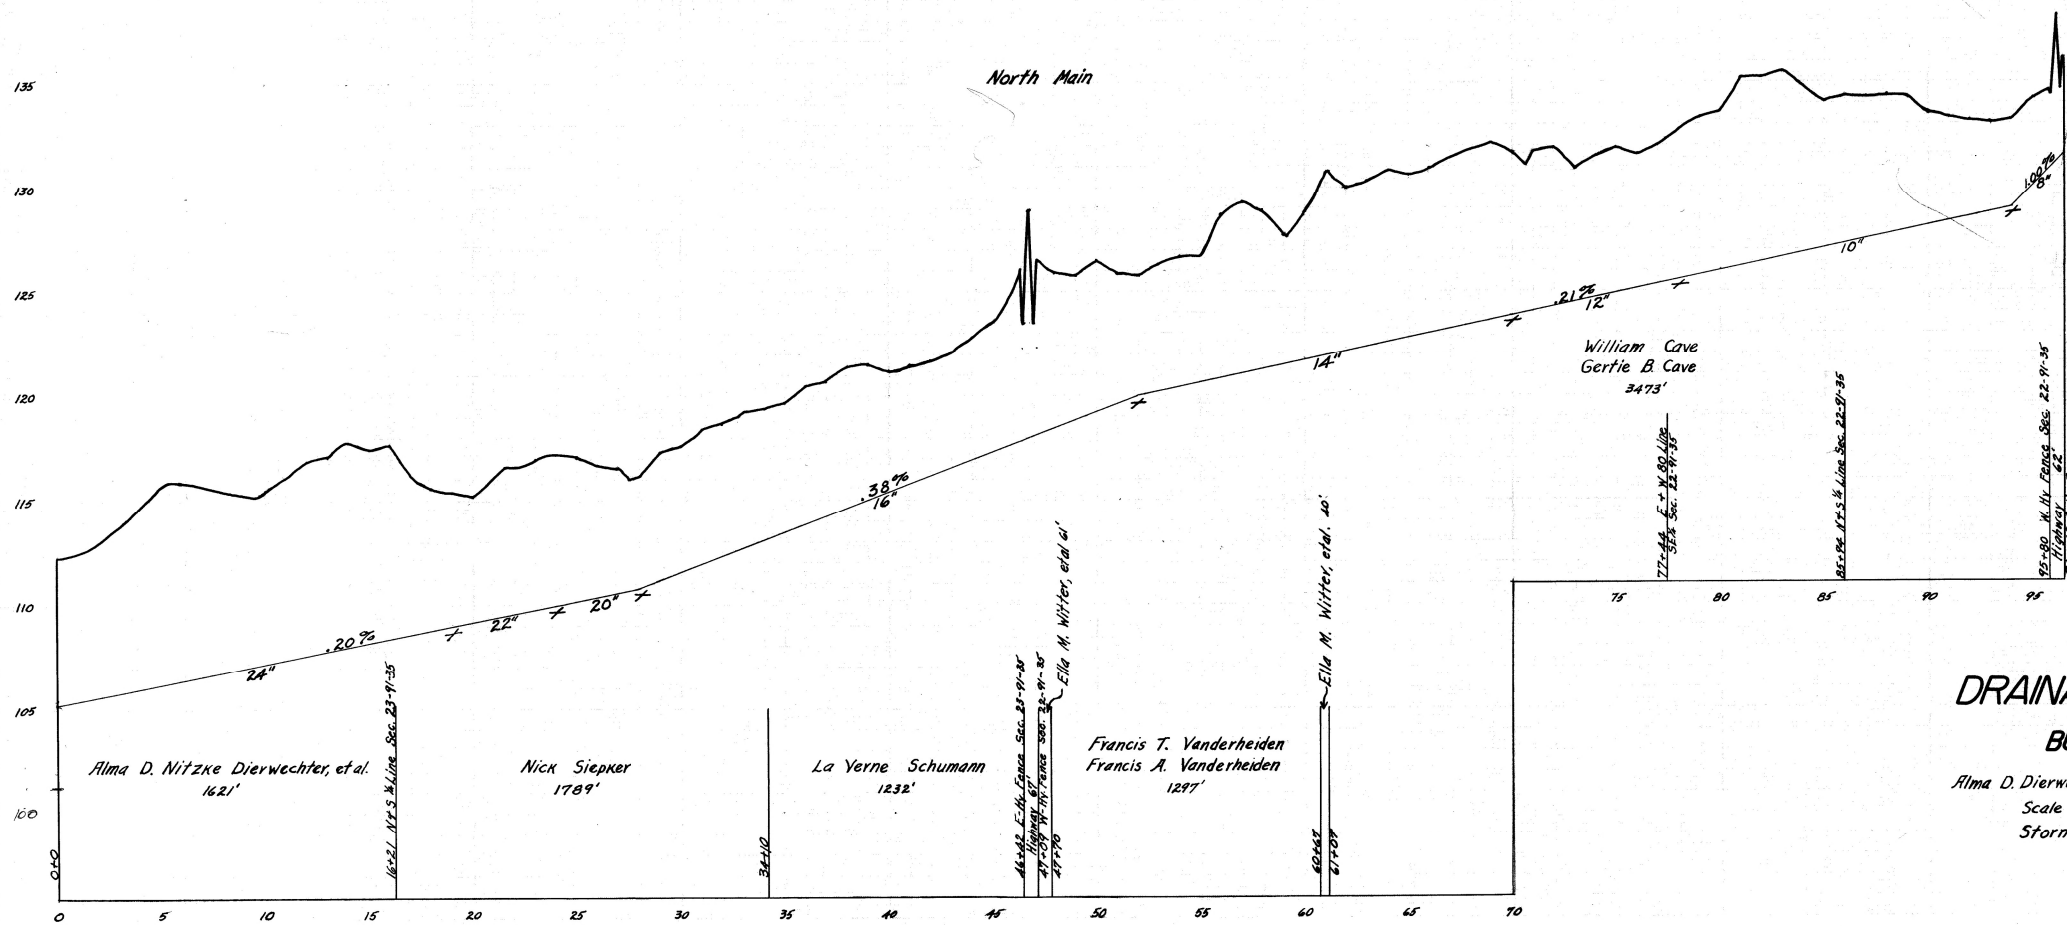

PROFILE OF DRAINAGE DISTRICT NO. 192. BUENA VISTA COUNTY, IOWA

Alma D. Dierwechter, et al. - Harry Larsen, et al. Petitioners
Scale = 1" = 100' A. H. Cunningham, Engr.
Storm Lake, Iowa January, 1953