

MAP OF DRAINAGE DISTRICT NO. 198 BUENA VISTA COUNTY, IOWA

Guy Roberts, et al.
Scale: 1" = 500'
Storm Lane, Iowa

Petitioners
A. H. Cunningham, Engineer
January, 1955

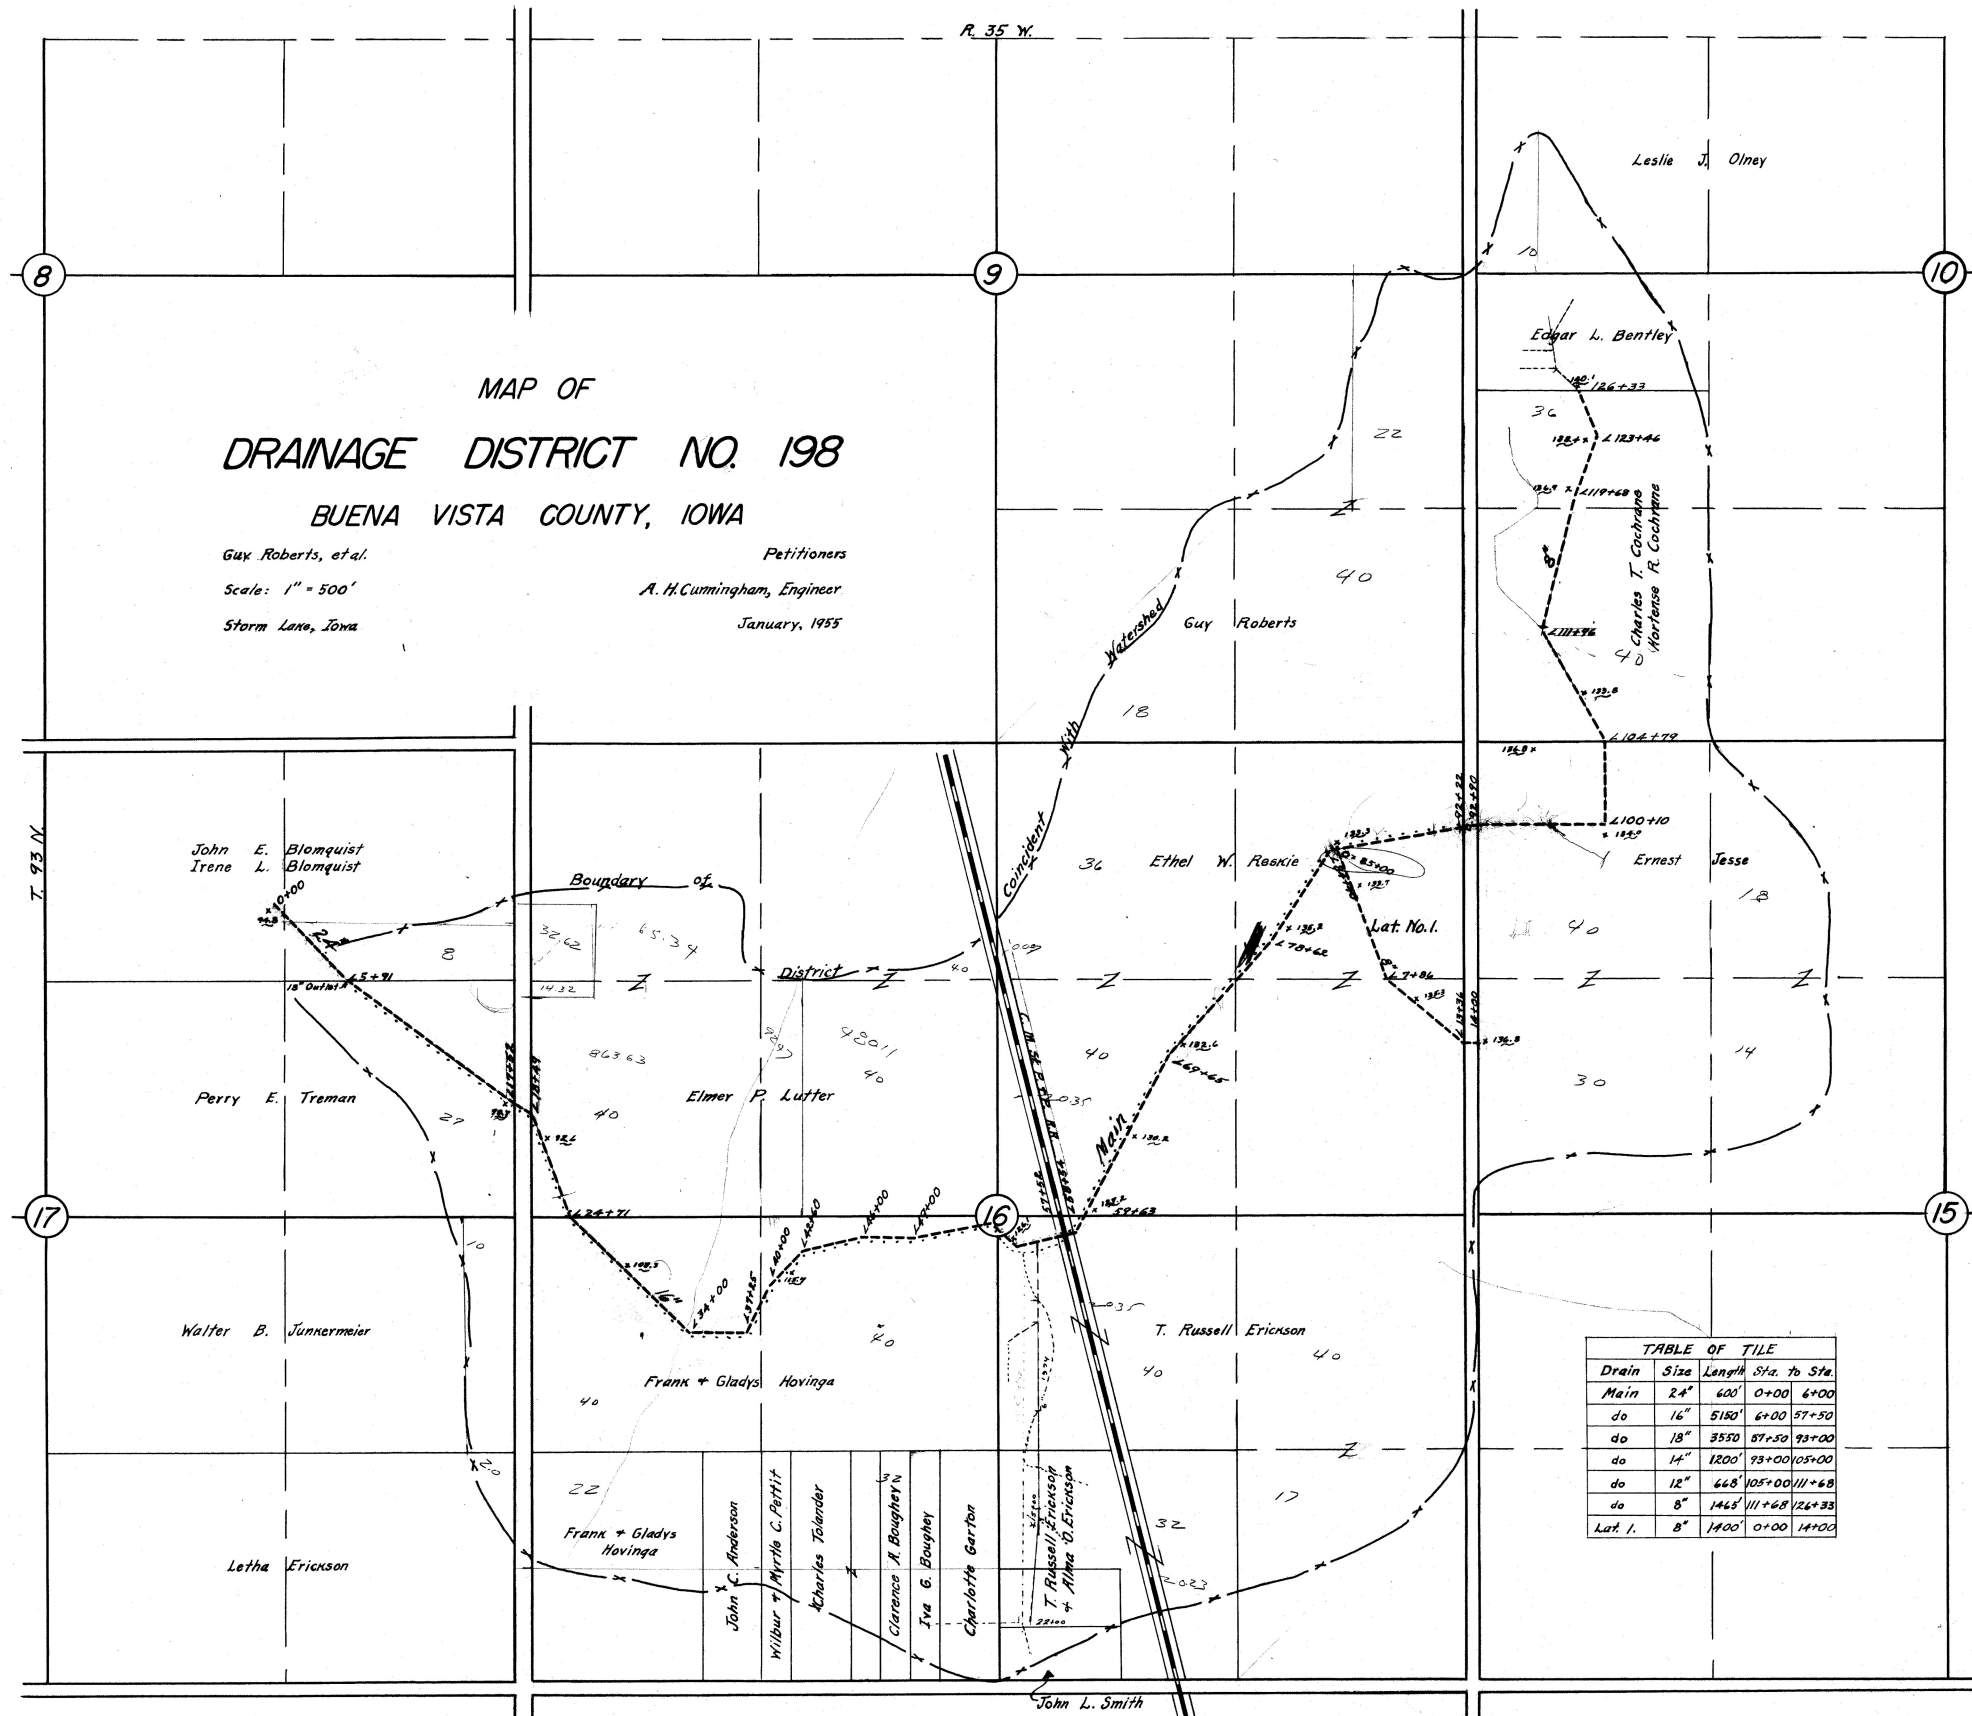


TABLE OF TILE				
Drain	Size	Length	Sta. to Sta.	
Main	24"	600'	0+00	6+00
do	16"	5150'	6+00	57+50
do	18"	3550'	57+50	93+00
do	14"	1200'	93+00	105+00
do	12"	668'	105+00	111+68
do	8"	1465'	111+68	126+33
Lat. 1.	8"	1400'	0+00	14+00

832 AC TOTAL

R.R. 8930
SWSE 900
1360
1360
300