


REPAIR WORK TABLE

Character	Sta.	To Sta.	Length	Cu. Yds.
Cleanout	0	137+66	13766	29634
30" Tile	137+66	153	1534	
28" Tile	153	173+28	2028	
Ditch Filling	137+66	173+28	3562	24364

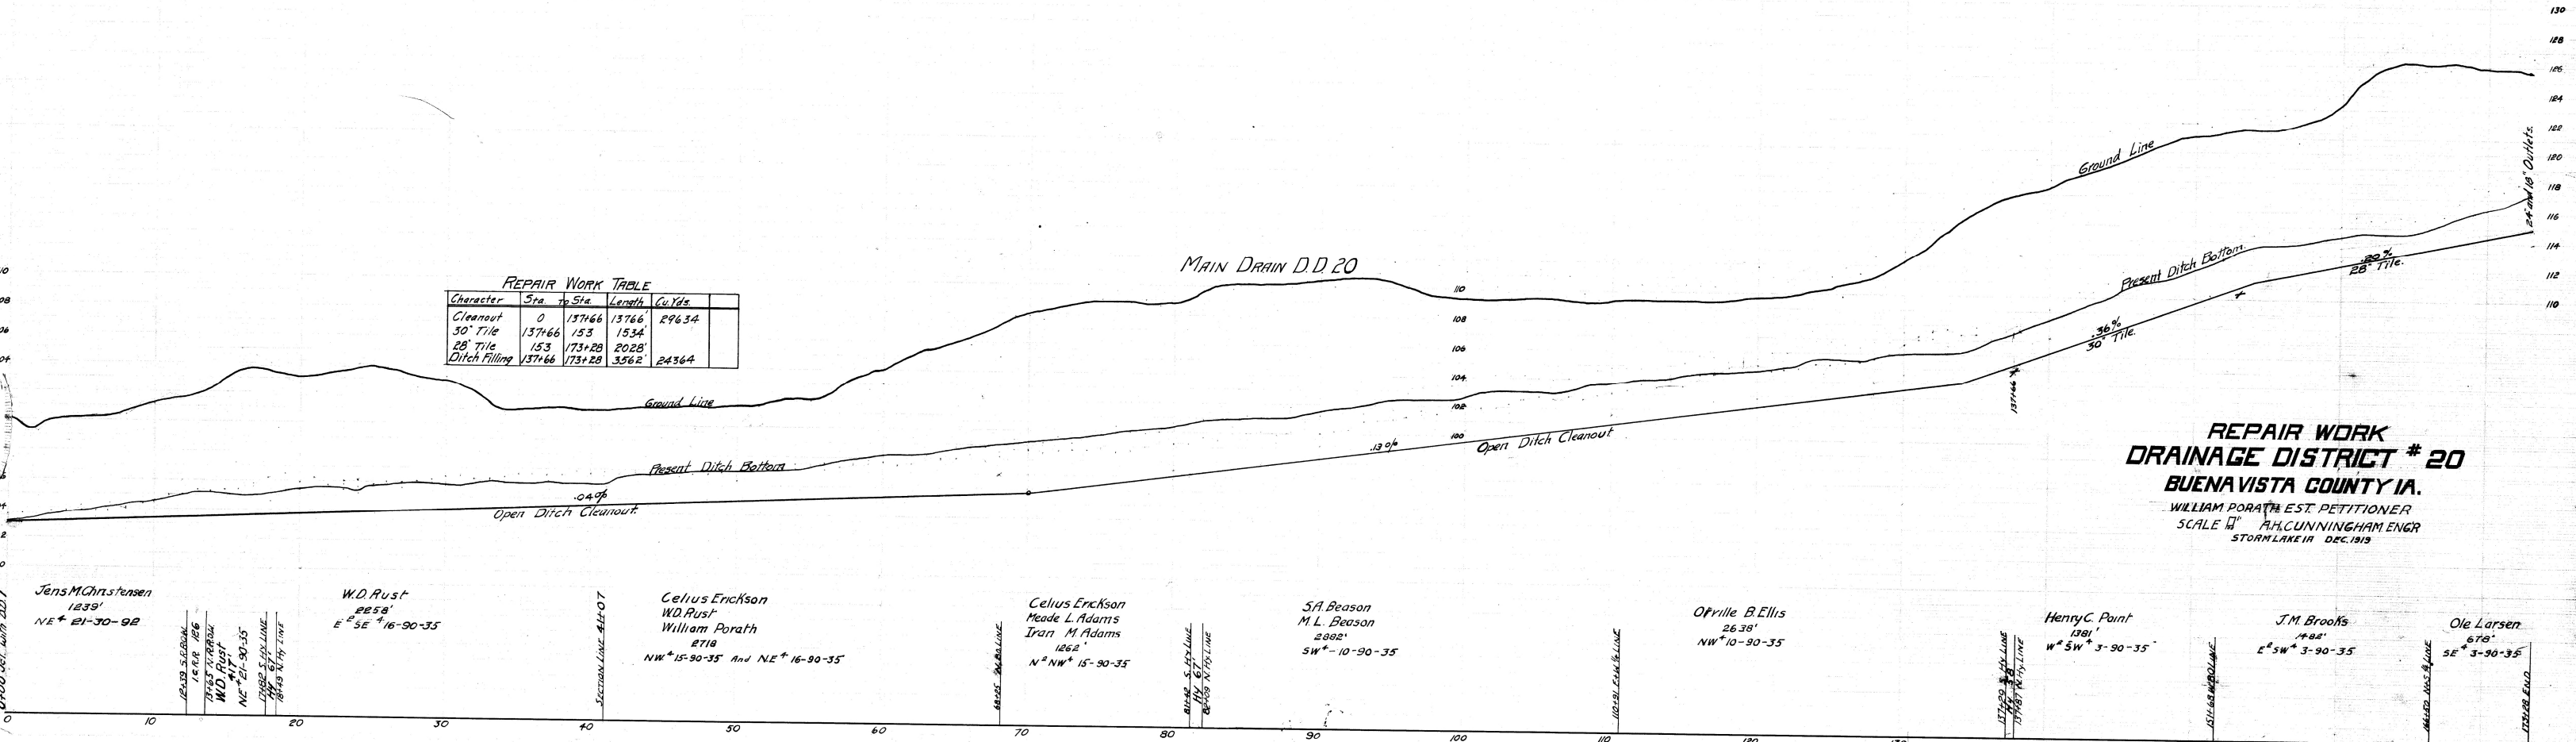

**REPAIR WORK
DRAINAGE DISTRICT # 20
BUENA VISTA COUNTY IA.**
WILLIAM PORATH EST. PETITIONER
SCALE 1" = 40' A.H. CUNNINGHAM ENGR
STORM LAKE IA DEC. 1919

Jens M. Christensen
1239'
NE 1/4 21-30-92

W.D. Rust
2258'
E 1/2 SE 1/4 16-90-35

Section Line 44+07

Celius Erickson
W.D. Rust
William Porath
2718
NW 1/4 15-90-35 And NE 1/4 16-90-35

Section Line 66+07

S.A. Beason
M.L. Beason
2882'
SW 1/4 10-90-35

Section Line 102+58

Oprille B. Ellis
2638'
NW 1/4 10-90-35

Section Line 137+66

Henry C. Paine
1381'
W 1/2 SW 1/4 3-90-35

Section Line 154+58

J.M. Brooks
1488'
E 1/2 SW 1/4 3-90-35

Section Line 171+28

Ole Larsen
678'
SE 1/4 3-90-35

Section Line 173+28