

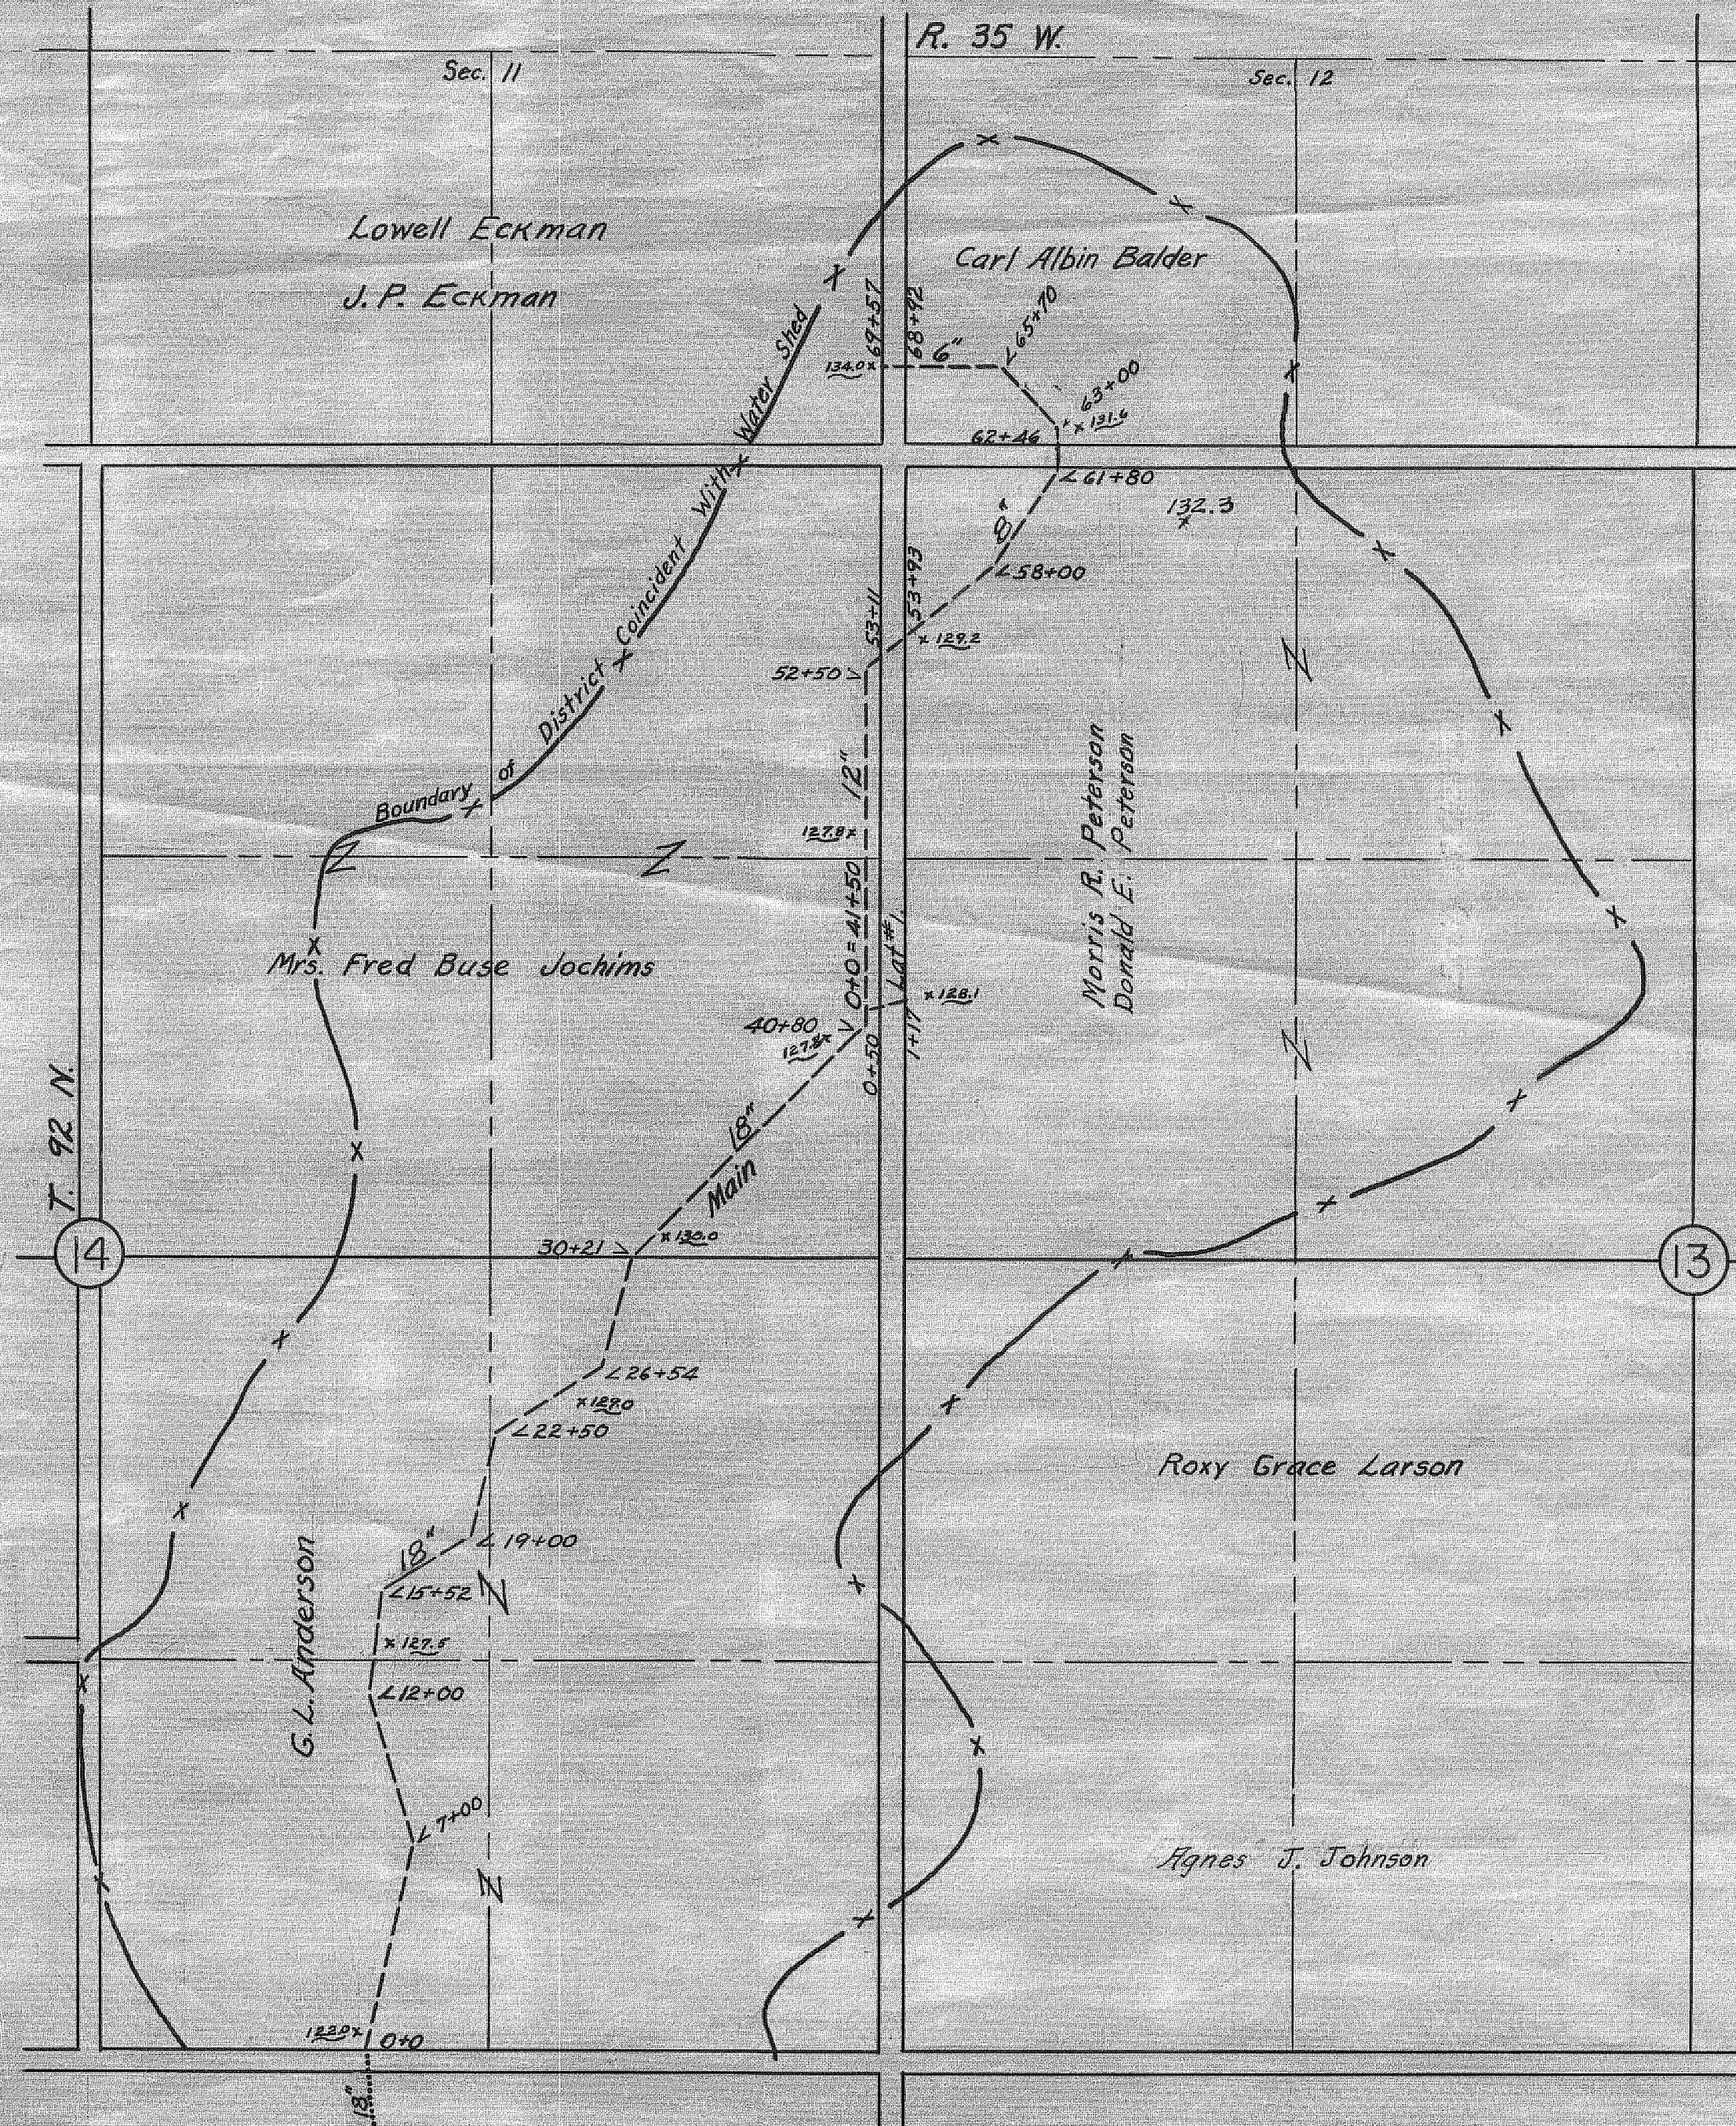


TABLE OF TILE				
Drain	Size	Length	Sta. to	Sta.
Main	18"	3100'	0+0	31+00
do	18"	1100'	31+00	42+00
do	12"	1250'	42+00	54+50
do	8"	850'	54+50	63+00
do	6"	657'	63+00	69+57
Lat No. 1	12"	117'	0+0	1+17

MAP OF
DRAINAGE DISTRICT NO. 204
BUENA VISTA COUNTY, IOWA

DONALD E. PETERSON, ET AL.
STORM LAKE, IOWA
SCALE 1" = 500'

PETITIONER
JULY, 1962
A.H. CUNNINGHAM, ENGR.