

Lateral #1

Lateral #2

Lateral #3

J.T. Fitchett
647'

J.T. Fitchett
757'

J.T. Fitchett
706'

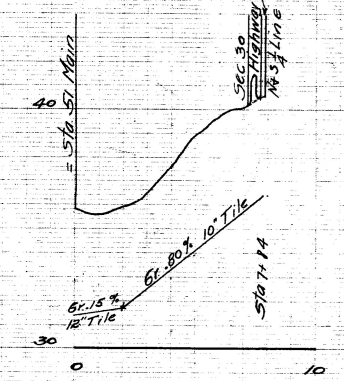
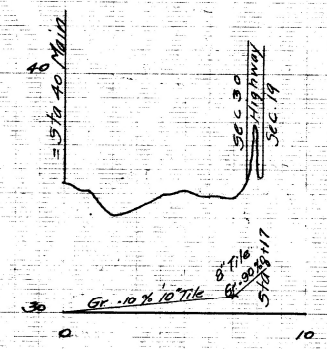
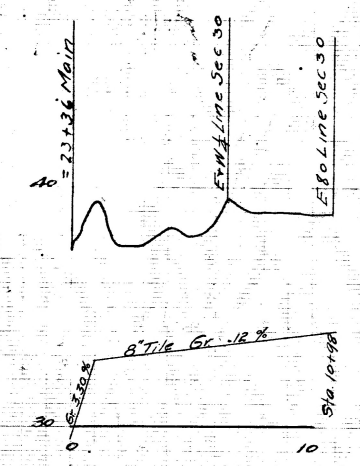



TABLE OF DRAINS

Sec	Drain	Size	Length	Av Depth	Gr Depth
1	Main	Open 660x48	1500	6.60	4.00
1	"	20"	2500	8.40	11.40
1	"	18"	1100	5.60	6.00
1	"	14"	700	4.90	5.50
1	"	10"	300	7.90	9.40
1	"	8"	720	5.40	6.60
1	1 Open Catch Basin				
1	1 Bulkhead				
2	Lat #1	8"	1034	6.00	8.00
3	" #2	10"	700	4.60	5.50
3	" #2	8"	117	4.70	5.00
3	1 Open Catch Basin				
4	Lat #3	12"	200	4.50	5.00
4	" #3	10"	584	4.60	5.00
4	1 Open Catch Basin				

Main

J.T. Fitchett
3571'

Martin Reifel
2016'

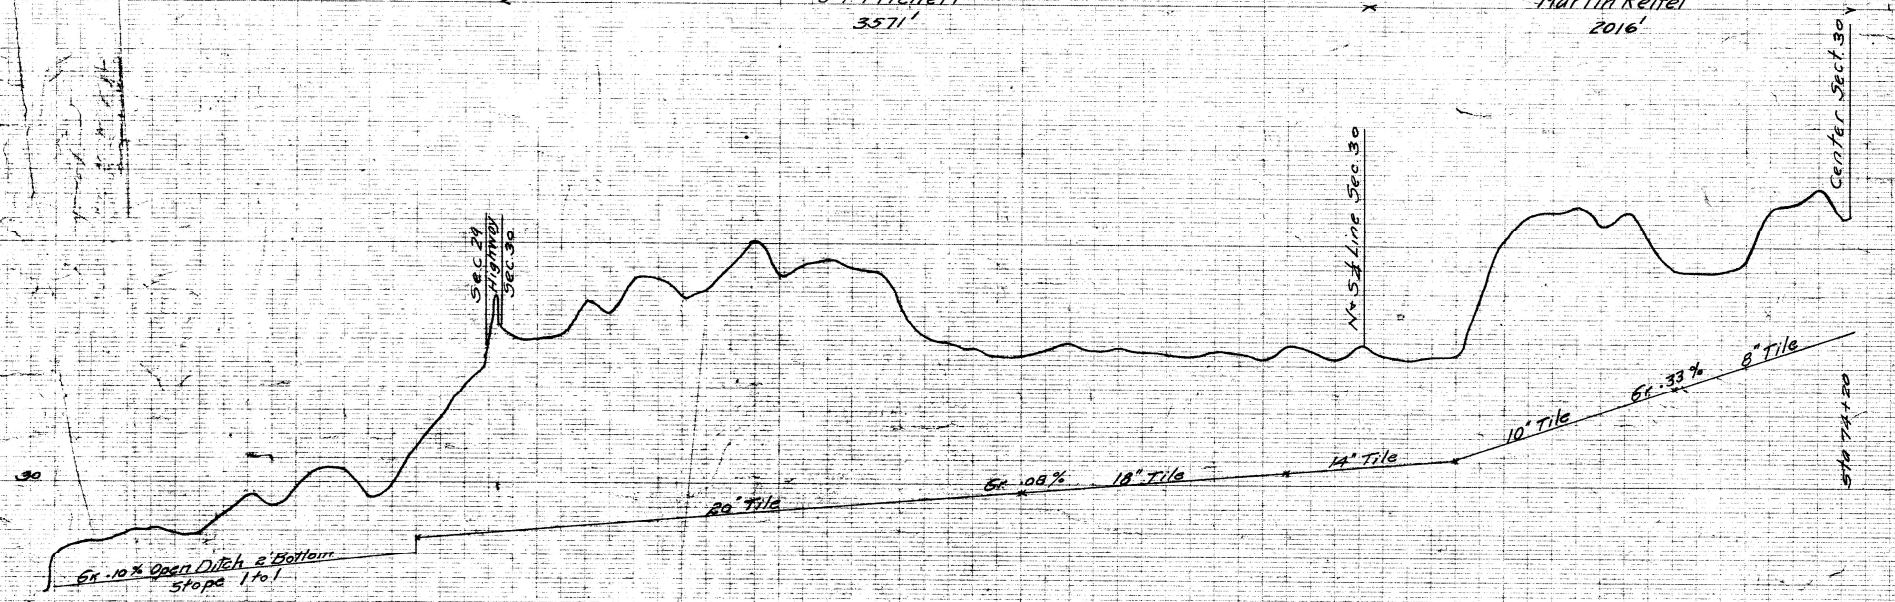

PROFILE
of
PROPOSED DRAINAGE DISTRICT
Petitioned for by - J.T. Fitchett
Scale: 1" = 100'
Geo K McCollough Eng
July 1911
D. D. NO. 33