

E.J. Renney
796'
For Ditch 1.43 Acres


Henry Martje, Jr.
2142'
For Ditch 3.43 Acres

James Dixon
2347'
For Ditch 3.44 Acres

P.J. McCormick
1188'
For Ditch 2.38 Acres

P.J. McCormick
2654'
For Ditch 4.78 Acres

Geo. K. Ingham
623'
For Ditch 0.93 Acres

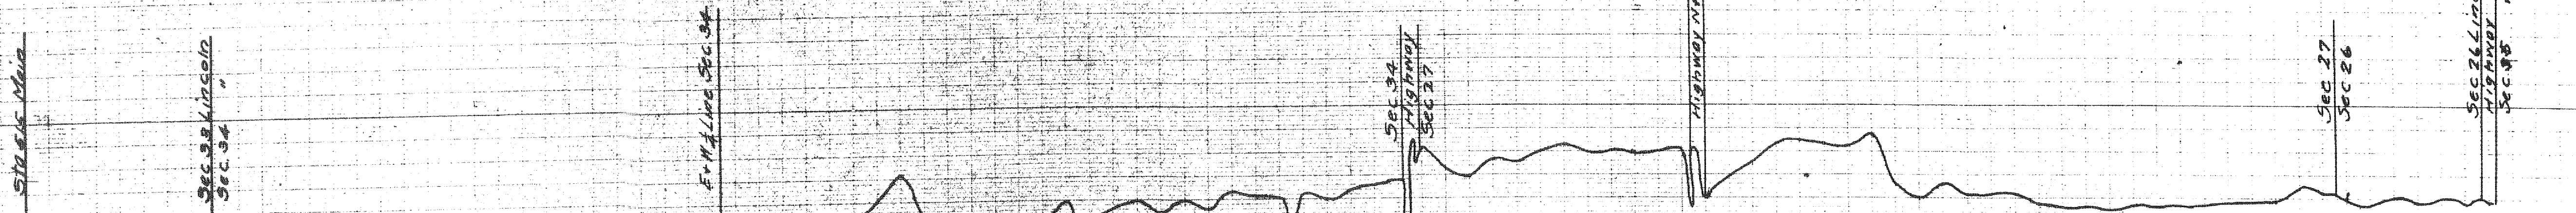


Gr 2.64 ft per mi - 0.6%, Bottom Width 3', Slope 1:1 Berme 1'

PROFILE of LATERAL No 3

Sections 26, 27, 33, 34 Lincoln Twp

Scale 1" = 100'

Geo. K. M. Co. / Haugh, Engr.

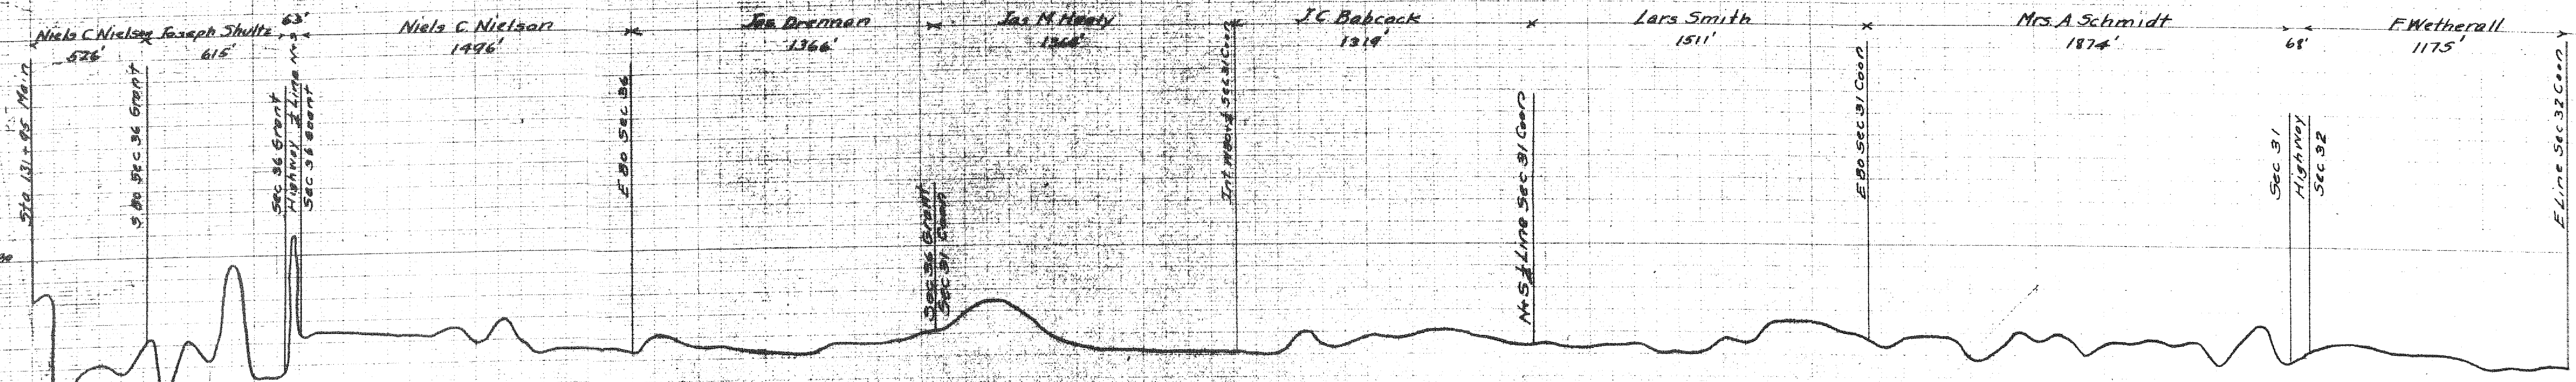

Niels C. Nielsen Joseph Shultz
526' 615'

Niels C. Nielsen
1496'

Joe Drennan
1366'

Jas M. Healy
1366'

J.C. Babcock
1319'

Lars Smith
1511'

Mrs. A. Schmidt
1874'

F. Wetherall
1175'

Grade of Main

Grade 0.27%

105 ft per mi

Not to be constructed

Gr 1.58 ft per mi - 0.8%