


MAIN
 400' Open Ditch 3 Bottom
 1300 30" Tile
 1500 26" "
 400 22" "
 2750 16" "
 2400 14" "
 1287 12" "

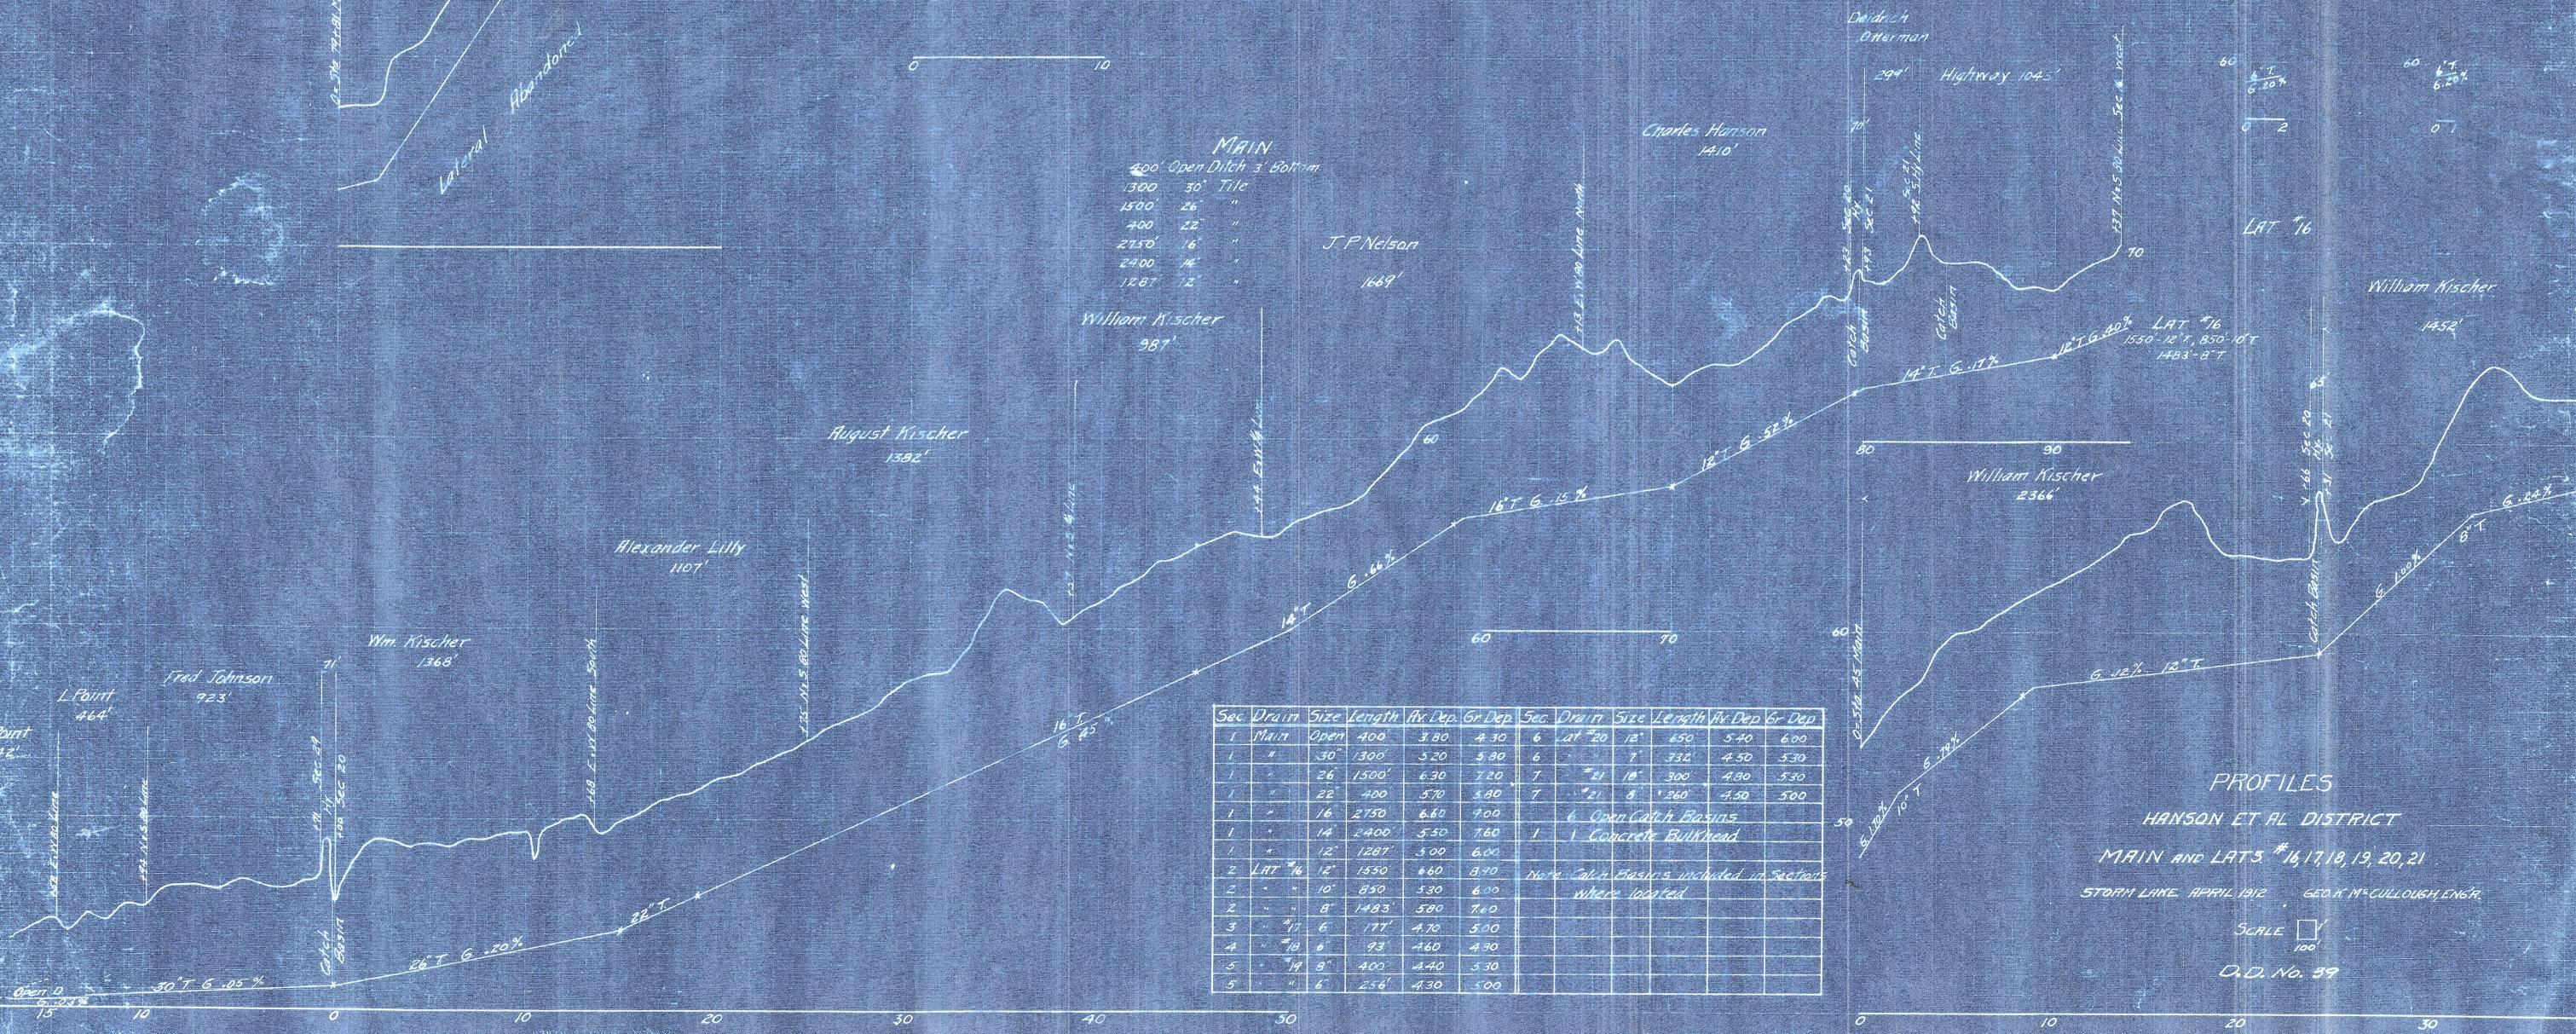

Sec	Drain	Size	Length	Avg. Dep.	Gr. Dep.	Sec	Drain	Size	Length	Avg. Dep.	Gr. Dep.
1	Main	Open	400	3.80	4.30	6	LAT #20	18"	450	5.40	6.00
1	"	30"	1300	5.20	5.90	6	"	7"	732	4.50	5.30
1	"	26"	1500	6.30	7.20	7	"	18"	300	4.80	5.30
1	"	22"	400	5.70	5.90	7	"	8"	260	4.50	5.00
1	"	16"	2750	6.60	7.00						
1	"	14"	2400	5.50	7.60	1	Concrete	Bulkhead			
1	"	12"	1287	5.00	6.00						
2	LAT #16	12"	1550	4.60	8.70						
2	"	10"	850	5.30	6.00						
2	"	8"	1483	5.80	7.60						
3	"	6"	177	4.70	5.00						
4	"	6"	93	4.60	4.90						
5	"	6"	400	4.40	5.30						
5	"	6"	256	4.30	5.00						

PROFILES
 HANSON ET AL DISTRICT
 MAIN AND LAT'S #16, 17, 18, 19, 20, 21
 STORM LINE APRIL 1912 GED. K. M' CULLOUGH, ENGR.
 SCALE $\frac{1}{100}$
 D.D. No. 39