


100	115+50	15 50	15	20	31+30	1130	10		
115+50	130	14 50	16	Lat #9	0	8	900	14	
130	143	13 00	15	"	8	17	900	12	
143	147	400	14	"	17	34	1700	10	
147	160	1300	12	"	34	40+83	683	6	
160	167+89	789	7	Lat #10	0	12+12	1212	7	
Lat #1	0	24	2400	24	Lat #11	0	3+50	350	10
24	60	3600	22	"	3+50	11+68	818	8	
60	66+50	650	18	Lat #12	0	0+17	17	8	
66+50	90	2350	20	Lat #13	0	4+86	486	7	
90	107	1700	18	Lat #14	0	17+83	1783	8	
107	118+85	1185	15	Lat #15	0	14+71	1471	7	
Lat #2	0	6+71	671	7	Lat #16	0	1+74	174	6
Lat #3	0	13+50	1350	10	Lat #17	0	7	700	8
Lat #4	0	5+00	500	10	"	7	17+68	1068	6
"	5	10+20	520	8	Lat #18	0	3+88	388	7
"	"	"	"	"	Lat #19	0	4+89	489	6

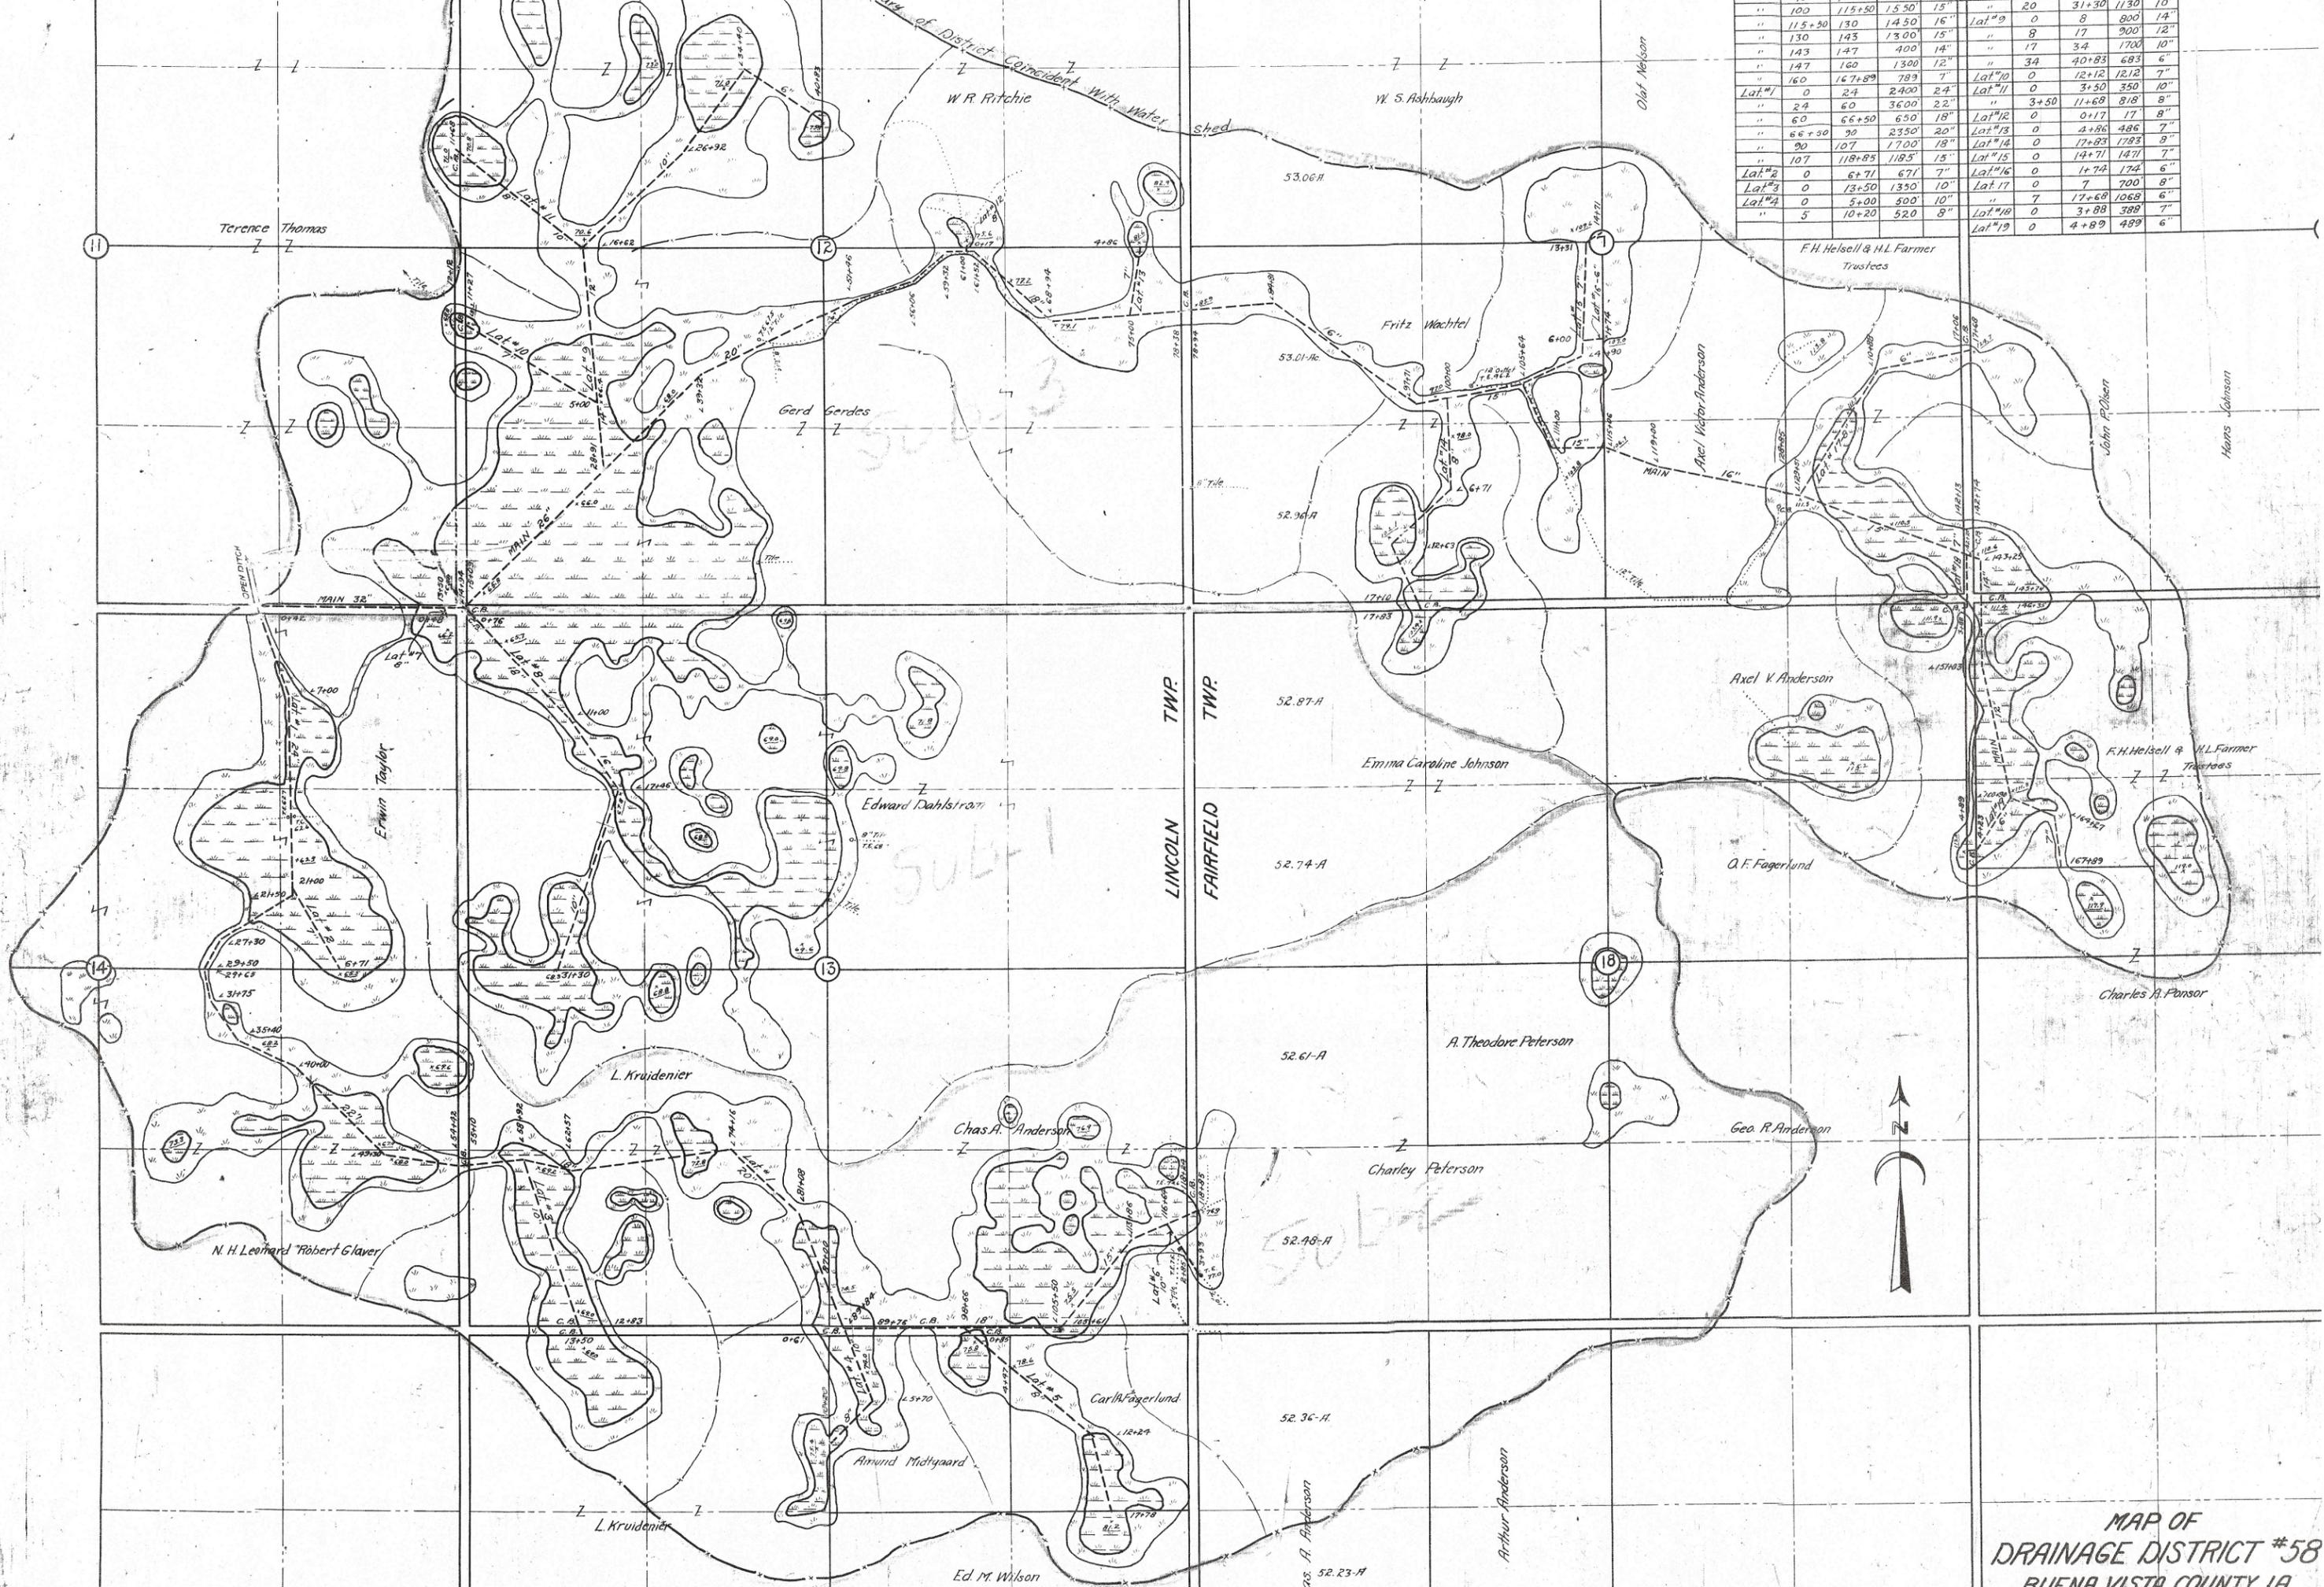

MAP OF
DRAINAGE DISTRICT #58
BUENA VISTA COUNTY, IA

H.F. Nelsen
Minnie M. Nelsen

Open Ditch
32" Main Drain
24" Main
26" D.D. 58

This part of drain deleted
under engineers amended
report.

D.D. 58

M.L. Brown

Gilbert Garberding
Lavern Garberding

18" D.D. 58
10" D.D. 58

12" Main "A"

Carl Edward Johnson
John Leonard Johnson
Arthur Herbert Johnson

David S. Kruidenier

Fred Dahlstrom
Carl T. Dahlstrom

MAP OF
DRAINAGE DISTRICT NO. 58 SUB 1

BUENA VISTA COUNTY IOWA

Gilbert Garberding et al Petitioner

Scale 1" = 500'

A.H. Cunningham Engr.

Storm Lane, Ia.

March, 1948

Note: ----- Indicate Present Tile

----- Indicate Proposed Tile

Table of Tile

Drain	Size	Length	Sta.	to Sta.
Main	24"	1400'	0	14
"	18"	2000'	14	34
"	22"	2000'	34	54
"	14"	1400'	54	68
"	12"	600'	68	74
"	10"	927'	74	83+27
Lat. 1.	8"	598'	0	5+98
Lat. 2.	8"	887'	0	8+87

Deleted

14

13

18

