


| TABLE OF TILE |         |       |        |          |
|---------------|---------|-------|--------|----------|
| DRAIN         | STA. TO | STA.  | LENGTH | SIZE IN. |
| Main          | 23+75   | 29    | 525    | 26"      |
| "             | 29      | 53    | 2400   | 18"      |
| "             | 53      | 65    | 1200   | 16"      |
| "             | 65      | 92+93 | 2793   | 12"      |
| Lat #1        | 0       | 12    | 1200   | 18"      |
| "             | 12      | 48    | 3600   | 14"      |
| "             | 48      | 51+35 | 335    | 12"      |
| Lat #2        | 0       | 9+94  | 994    | 12"      |
| Lat #3        | 0       | 0+53  | 53     | 8"       |
| Lat #4        | 0       | 0.55  | 55     | 10"      |
| Lat #5        | 0       | 1+65  | 165    | 6"       |

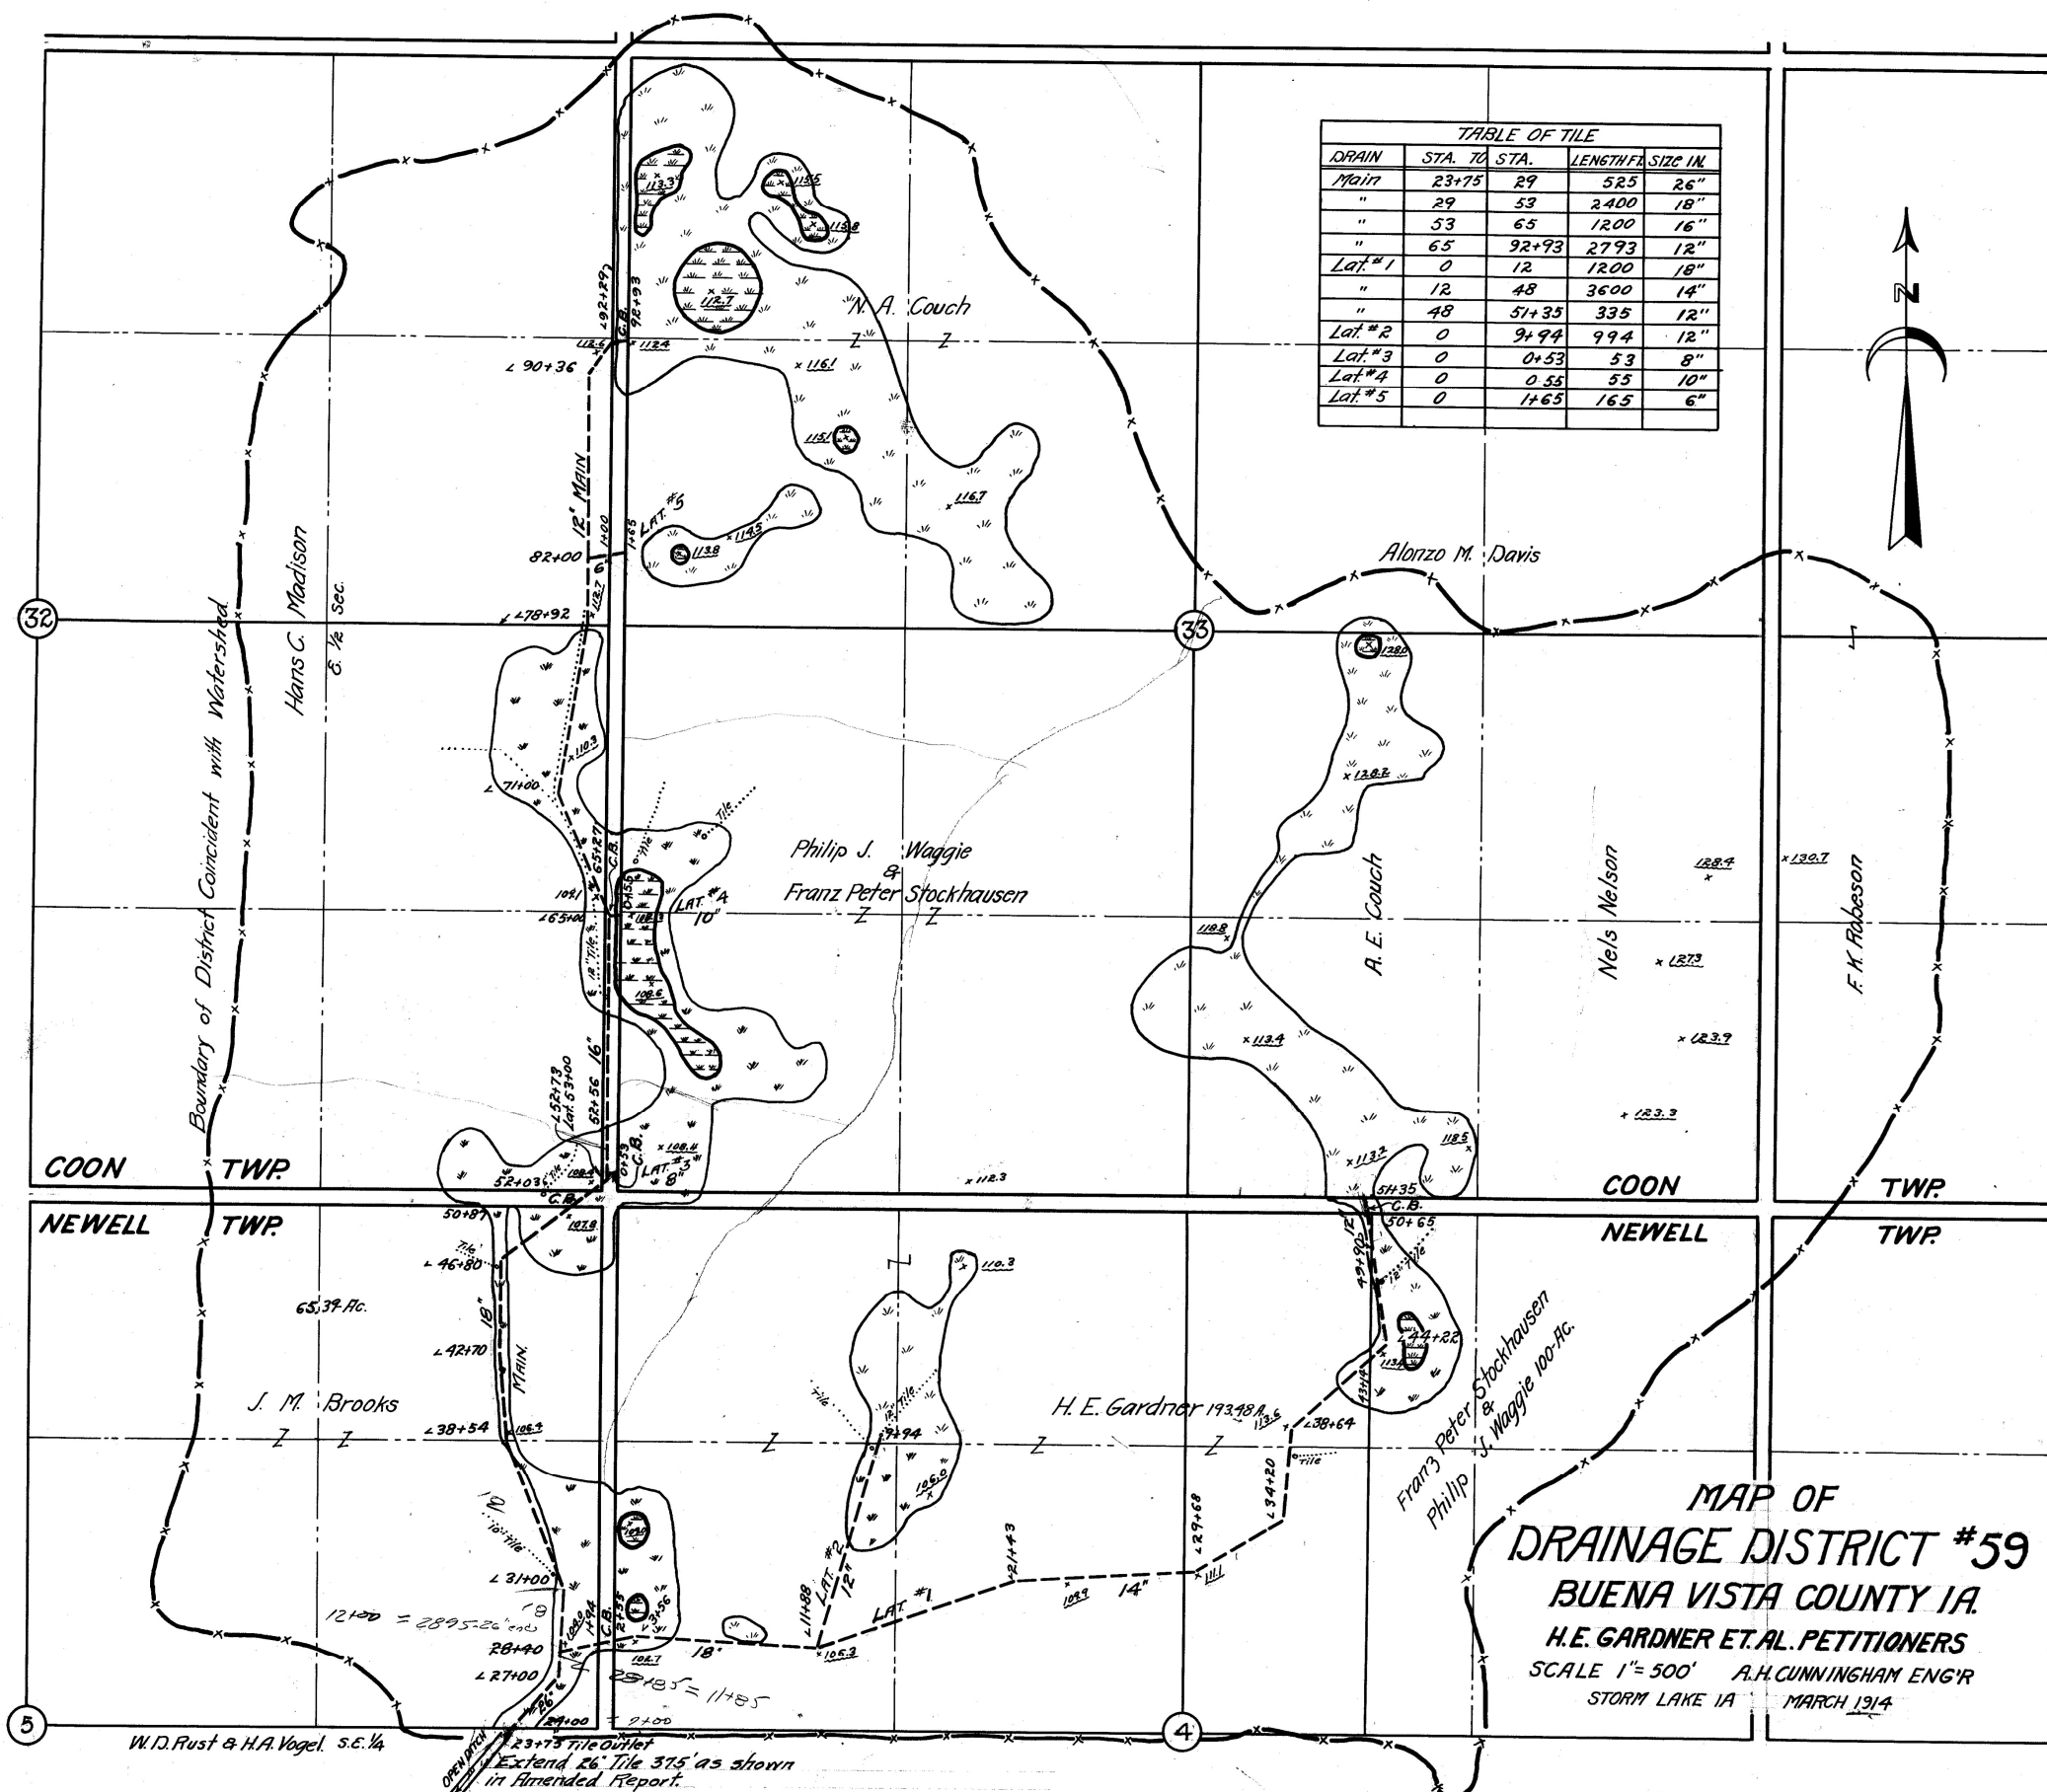

MAP OF  
**DRAINAGE DISTRICT #59**  
 BUENA VISTA COUNTY IA.  
 H.E. GARDNER ET AL. PETITIONERS  
 SCALE 1"=500' A.H. CUNNINGHAM ENG'R  
 STORM LAKE IA MARCH 1914