


D.D. No. 63
TABLE OF TILE

DRAIN	STA. TO	STA.	LENGTH	SIZE
Main	0	15+50	1550'	15"
	15+50	25	950'	16"
	25	45	2000'	12"
Lgt. #1	0	53+35	835'	10"
	0	6	600'	8"
	6	11	500'	7"
Lot #2	0	14+29	329'	6"
	0	3+28	328'	7"

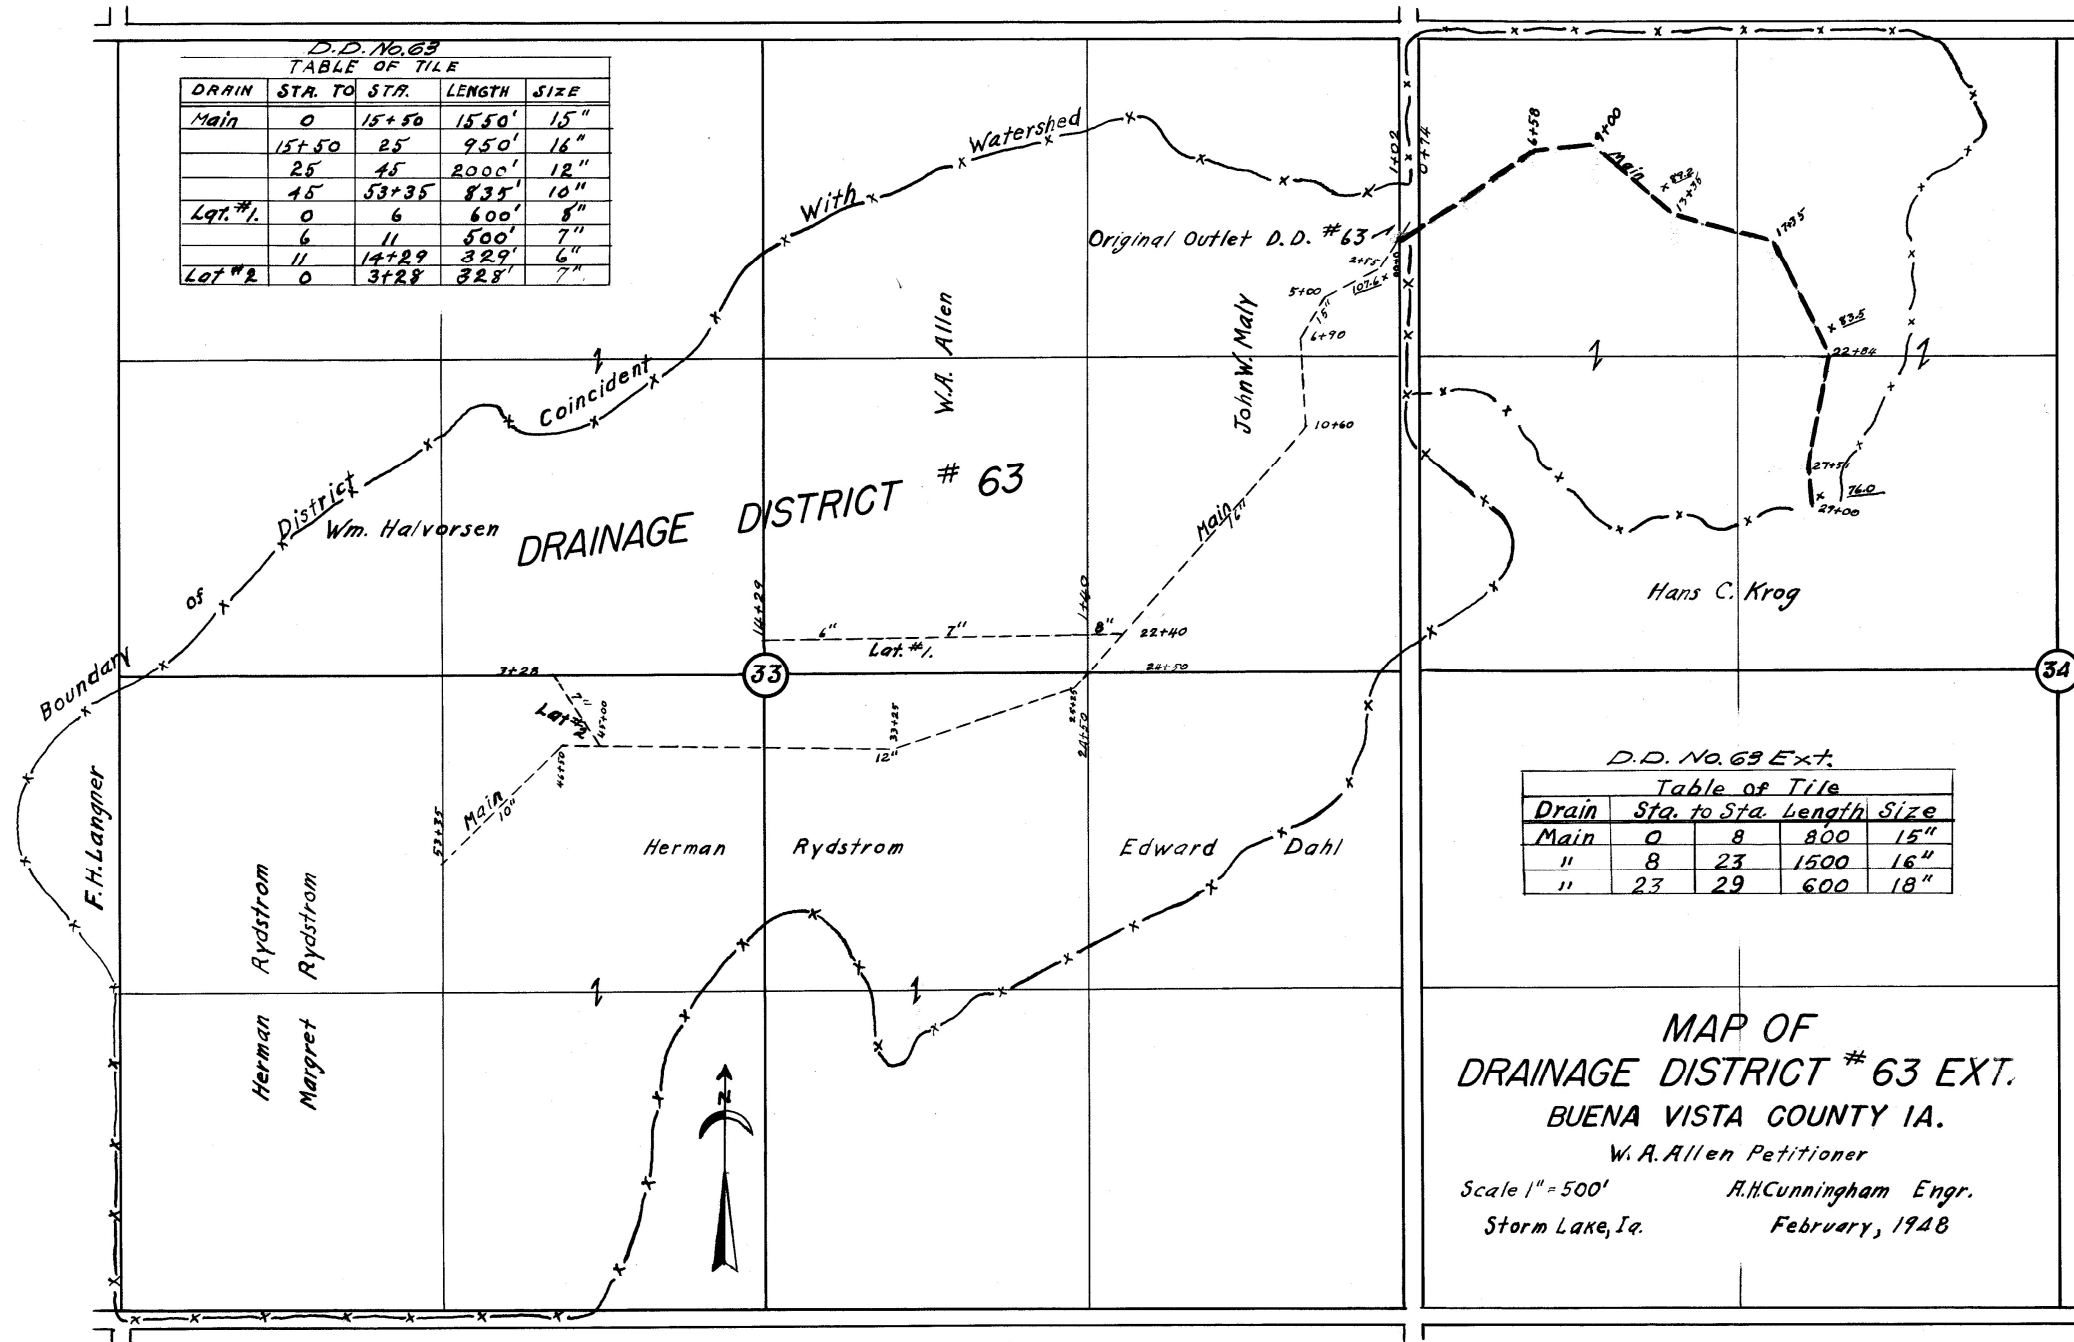

D.D. No. 63 Ext.
Table of Tile

Drain	Sta. to	Sta.	Length	Size
Main	0	8	800'	15"
"	8	23	1500'	16"
"	23	29	600'	18"

MAP OF
DRAINAGE DISTRICT # 63 EXT.
BUENA VISTA COUNTY IA.
W.A. Allen Petitioner
Scale 1" = 500' R.H. Cunningham Engr.
Storm Lake, Ia. February, 1948