

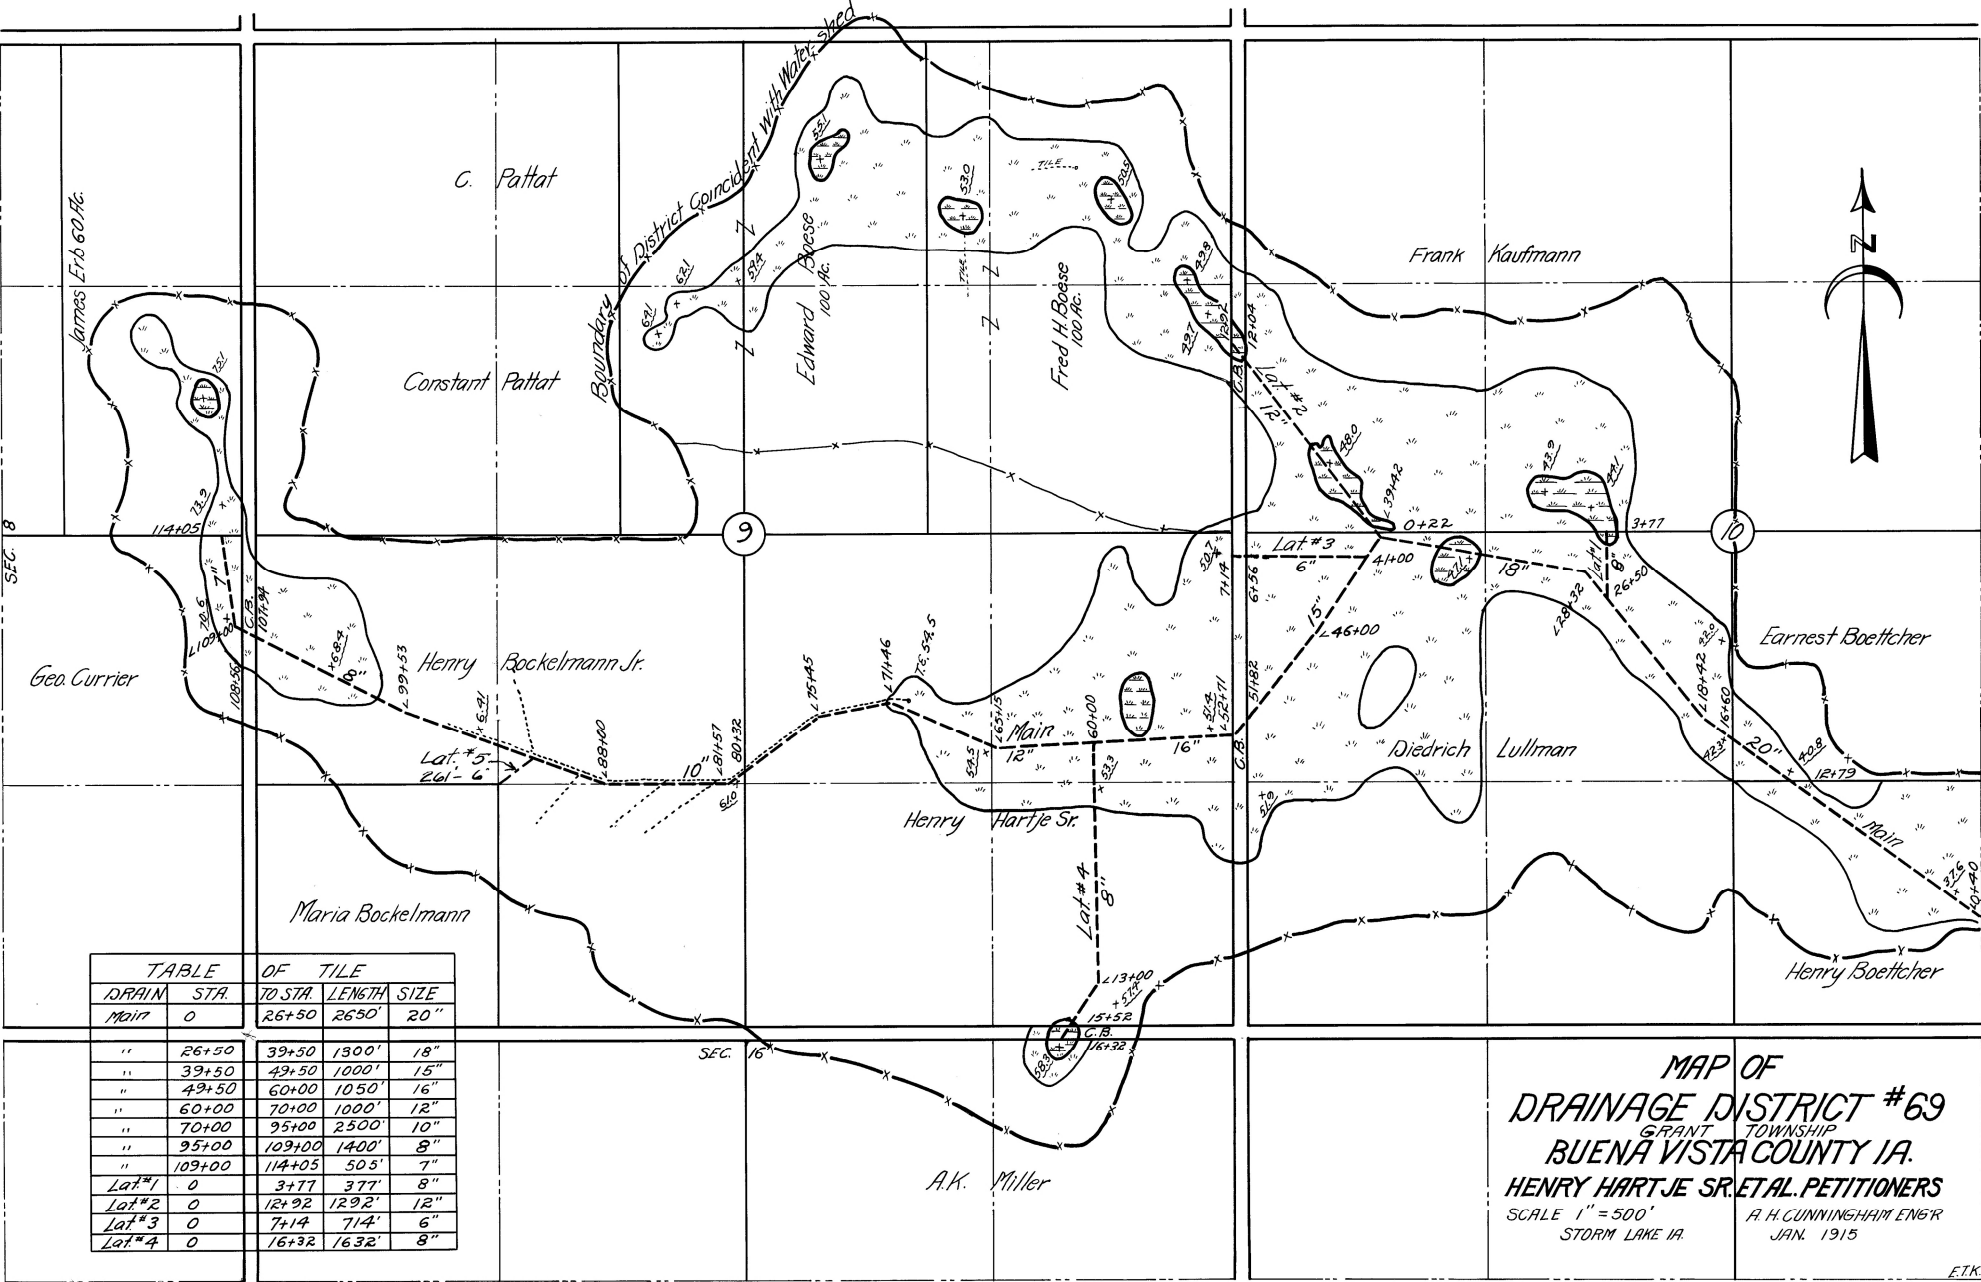


TABLE		OF TILE		
DRAIN	STA.	TO STA.	LENGTH	SIZE
Main	0	26+50	2650'	20"
"	26+50	39+50	1300'	18"
"	39+50	49+50	1000'	15"
"	49+50	60+00	1050'	16"
"	60+00	70+00	1000'	12"
"	70+00	95+00	2500'	10"
"	95+00	109+00	1400'	8"
"	109+00	114+05	505'	7"
Lat #1	0	3+77	377'	8"
Lat #2	0	12+92	1292'	12"
Lat #3	0	7+14	714'	6"
Lat #4	0	16+32	1632'	8"

MAP OF
DRAINAGE DISTRICT #69
GRANT TOWNSHIP
BUENA VISTA COUNTY IA.
HENRY HARTJE SR. ET AL. PETITIONERS
SCALE 1" = 500'
STORM LAKE IA.
A. H. CUNNINGHAM ENGR
JAN. 1915
E.T.K.