


TABLE OF TILE				
DRAIN	STA. TO STA.	LENGTH	SIZE	
Main	0 20	2000'	20"	
"	20 29	900'	18"	
"	29 39+50	1050'	16"	
"	39+50 61	2150'	18"	
"	61 67	600'	15"	
"	67 99+07	3207'	14"	
Lat #1	0 3+50	350'	8"	
"	3+50 5+50	200'	6"	
Lat #2	0 0+46	46'	6"	

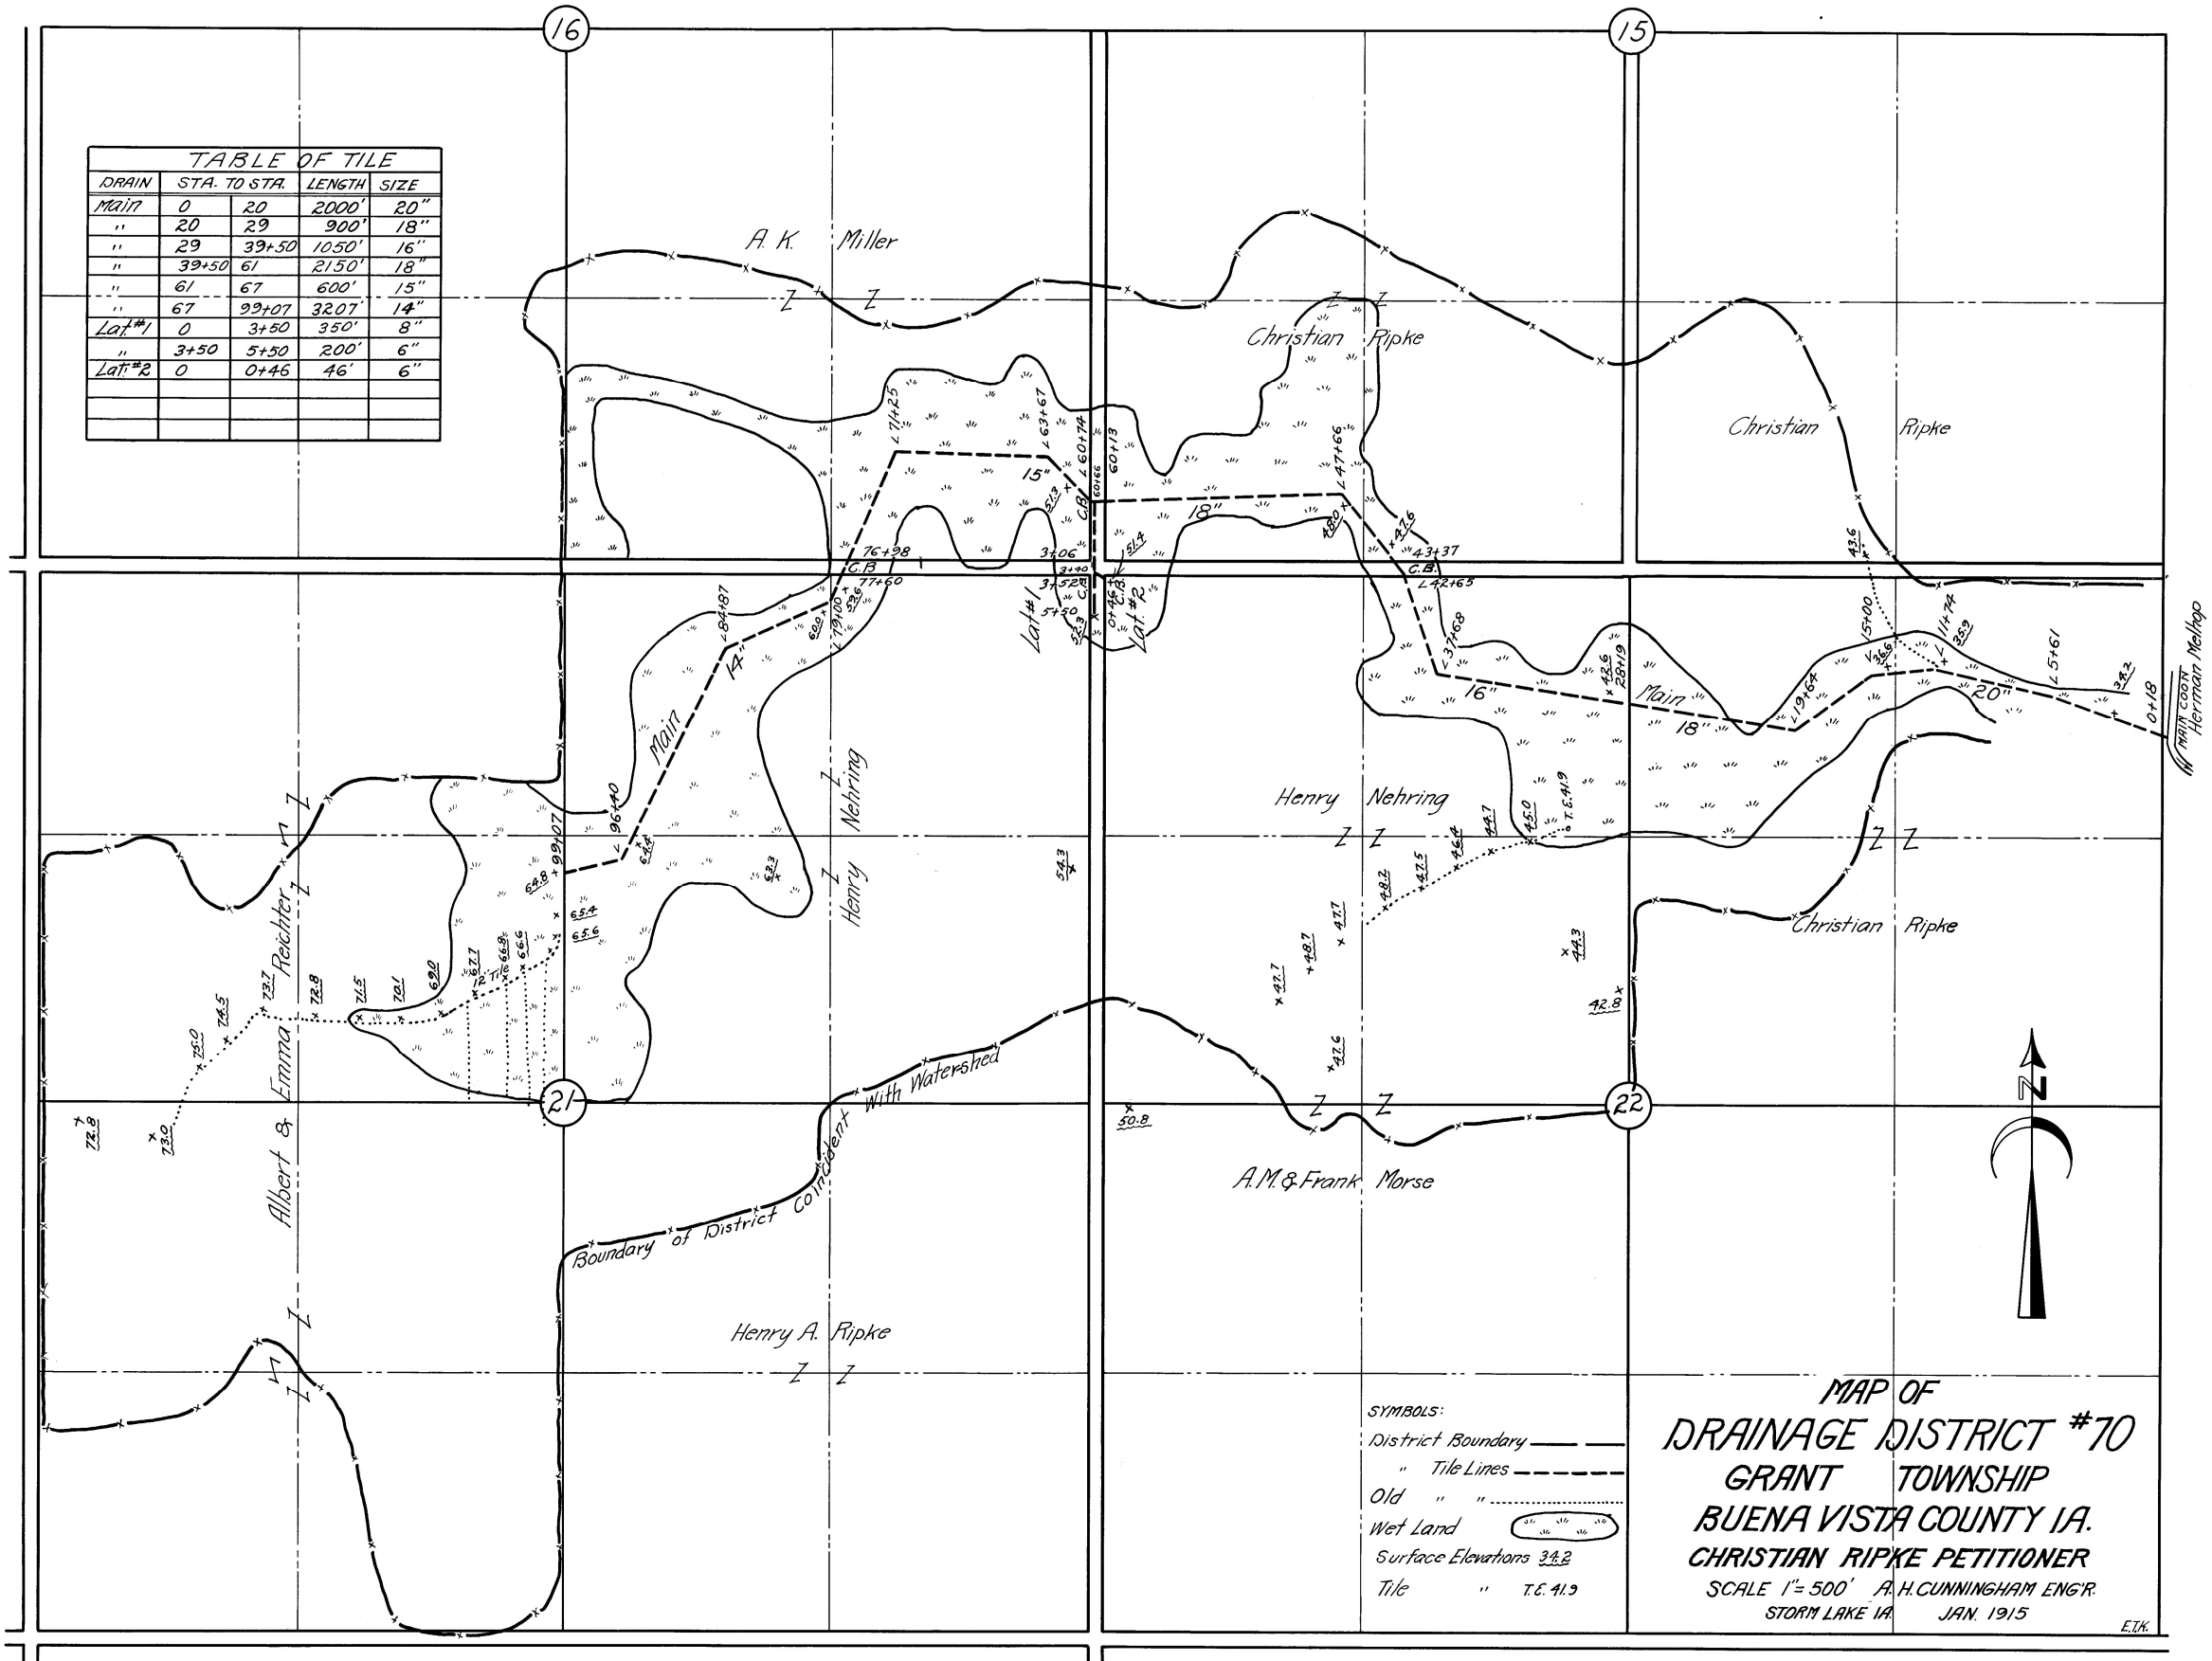

MAP OF
 DRAINAGE DISTRICT #70
 GRANT TOWNSHIP
 BUENA VISTA COUNTY IA.
 CHRISTIAN RIPKE PETITIONER
 SCALE 1"=500' A.H. CUNNINGHAM ENGR.
 STORM LAKE IA JAN. 1915

ETK.