


TABLE OF TILES				TILE			
DRAIN	STA TO	STA	LENGTH	SIZE	DRAIN	STA TO	STA
MAIN	0	23	2300'	36"	Lot #6	0	5+50
"	23	82	5900'	26"	"	5+50	3+90
"	82	95	1300'	24"	Lot #7	0	4+46
"	95	99	400'	22"	Lot #8	0	5
"	99	105	600'	16"	"	5	9+50
"	105	122+50	1750'	14"	Lot #9	0	14
Lot #1	0	16+25	1625'	10"	"	14	27+50
"	16+25	22	575'	8"	Lot #10	0	8+80
"	22	31	900'	6"	Lot #11	0	5
Lot #2	0	0+34	54'	8"	"	5	44
Lot #3	0	0+44	44'	6"	Lot #12	0	55+05
Lot #4	0	16	1600'	10"	"	4	400'
"	16	36	2000'	15"	Lot #13	0	4+50
"	36	58	2200'	14"	"	4+50	3+60
"	58	65+50	750'	8"	Lot #14	0	7+45
Lot #5	0	8	800'	7"	"	7+45	745'
"	8	16+60	860'	6"			

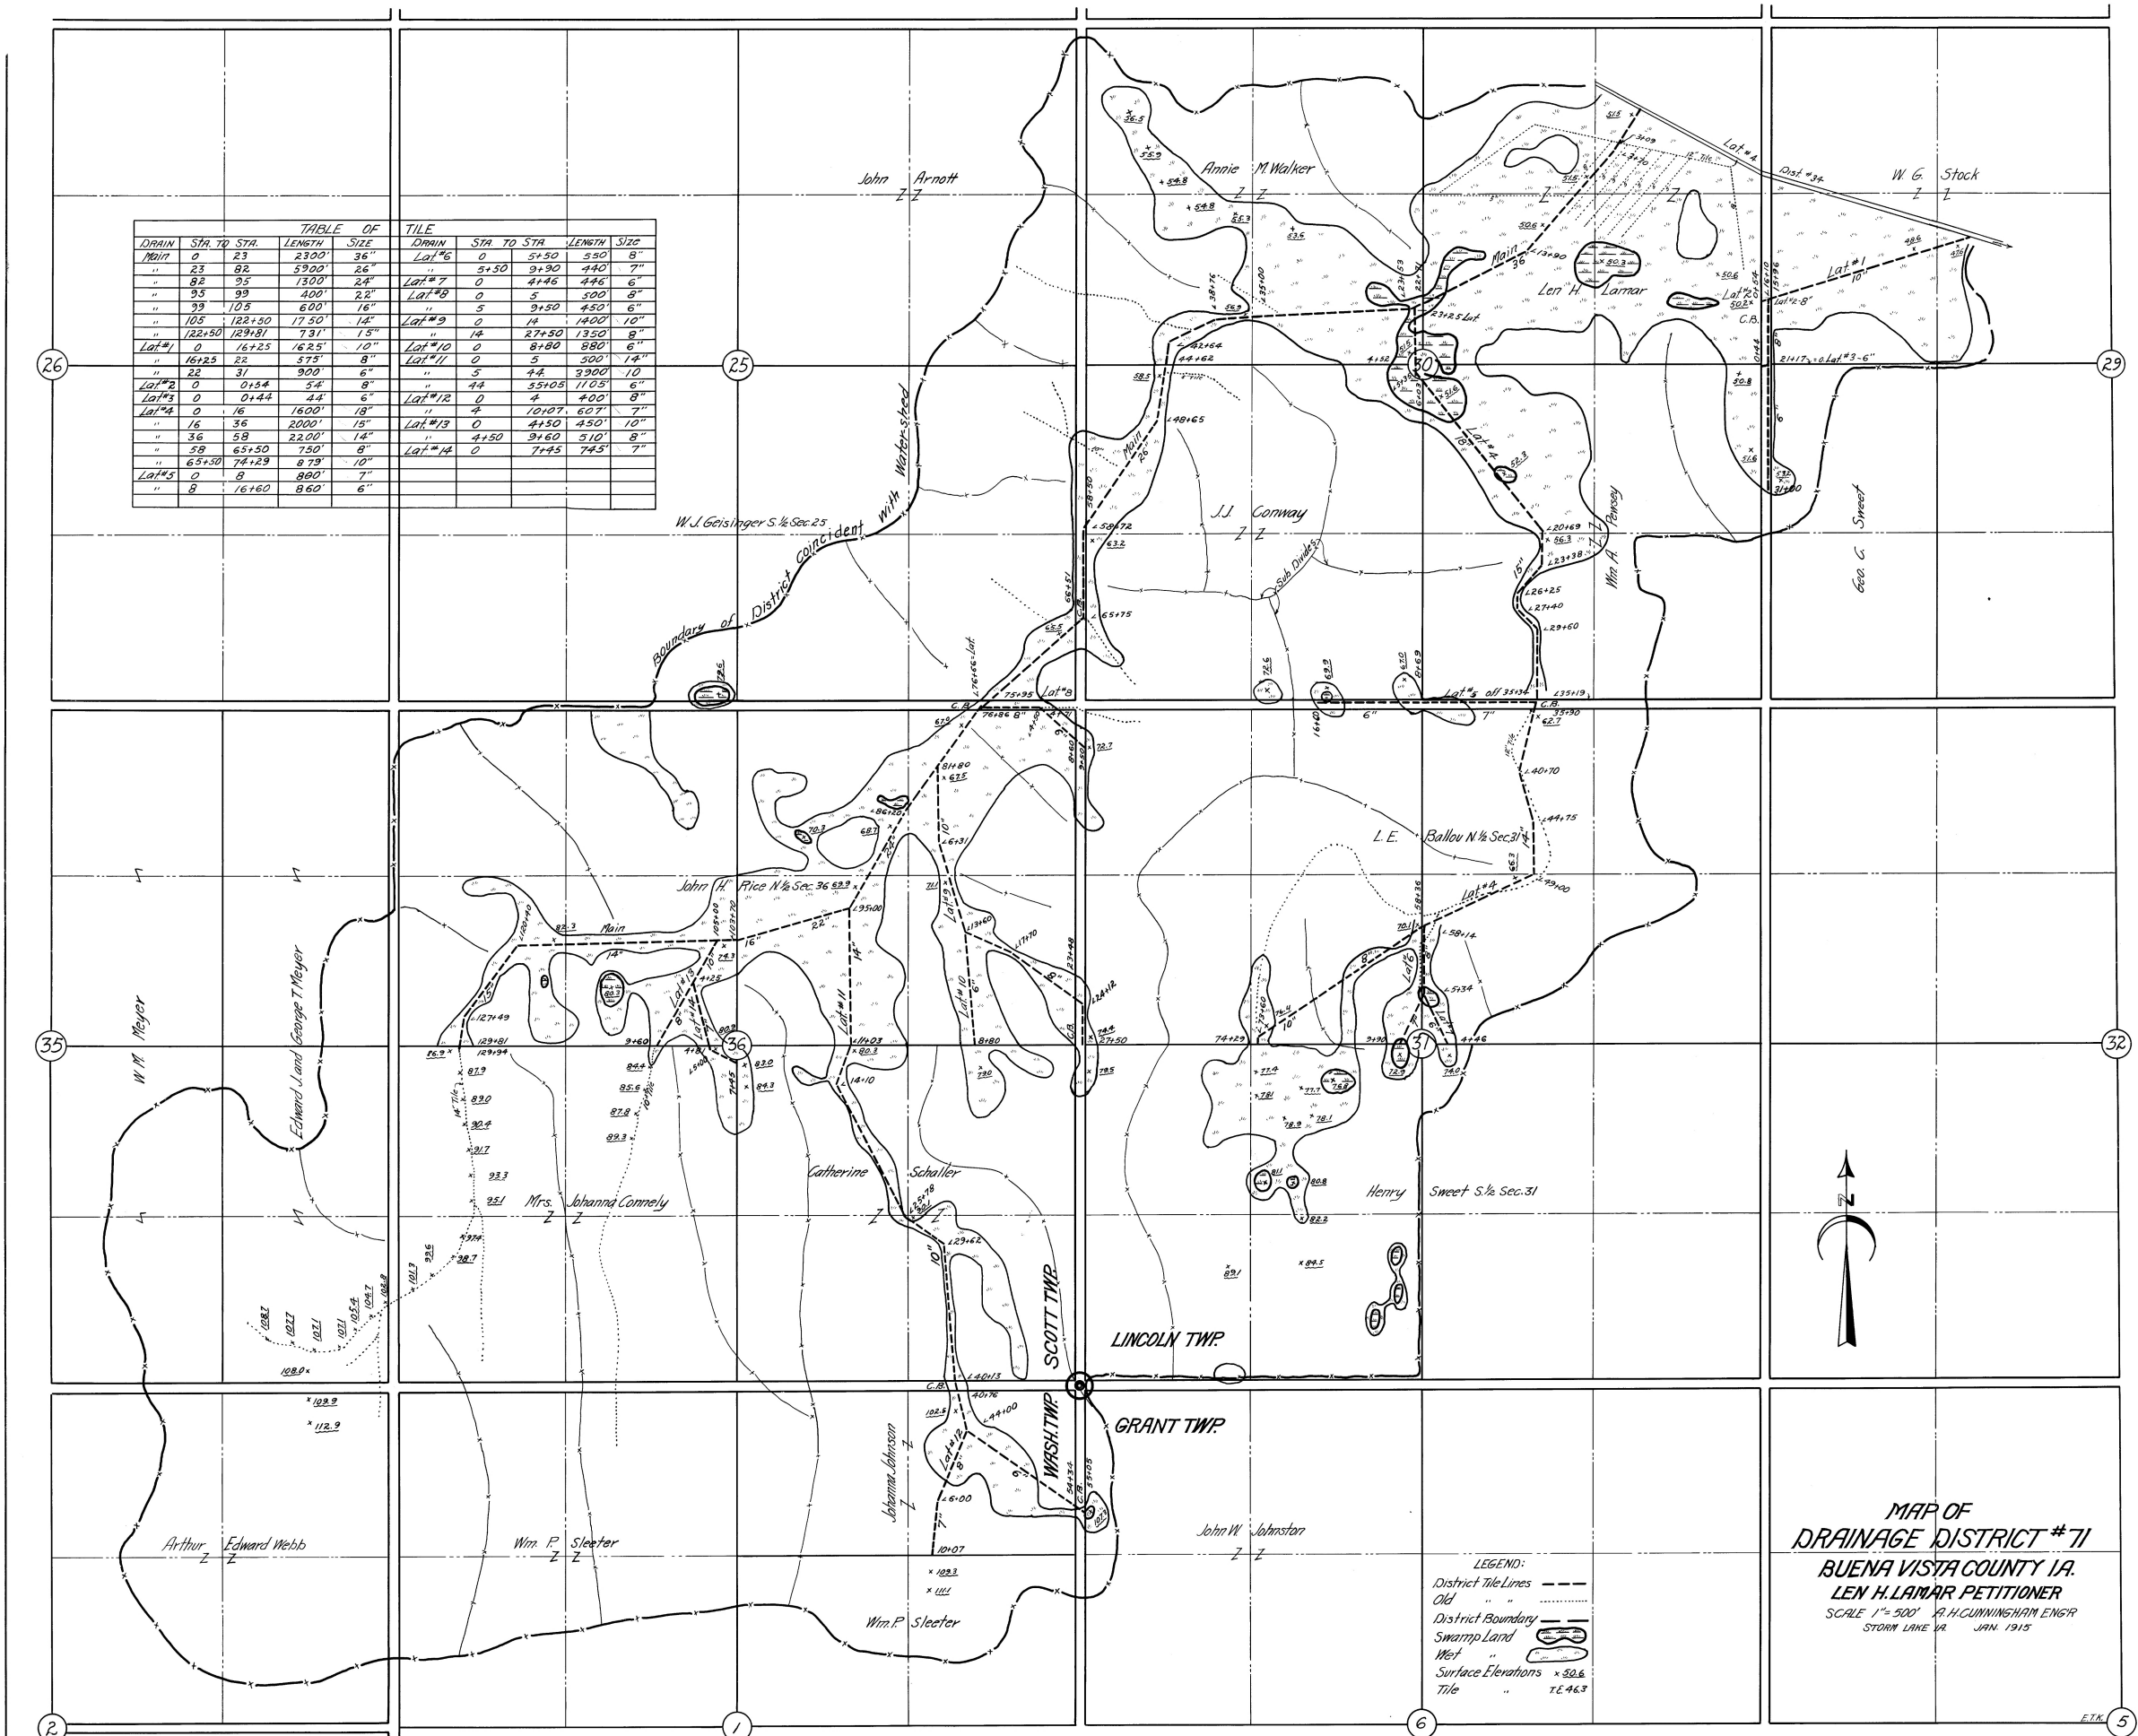

MAP OF
DRAINAGE DISTRICT #71
BUENA VISTA COUNTY, IA.
LEN H. LAMAR PETITIONER
SCALE 1"=500' J. H. CUNNINGHAM ENGR.
STORM LAKE, IA. JAN. 1915.

LEGEND:
District Tile Lines ---
Old "
District Boundary - - -
Swamp Land [wavy line]
Wet " [wavy line]
Surface Elevations x 30.8
Tile " T.E. 46.3