

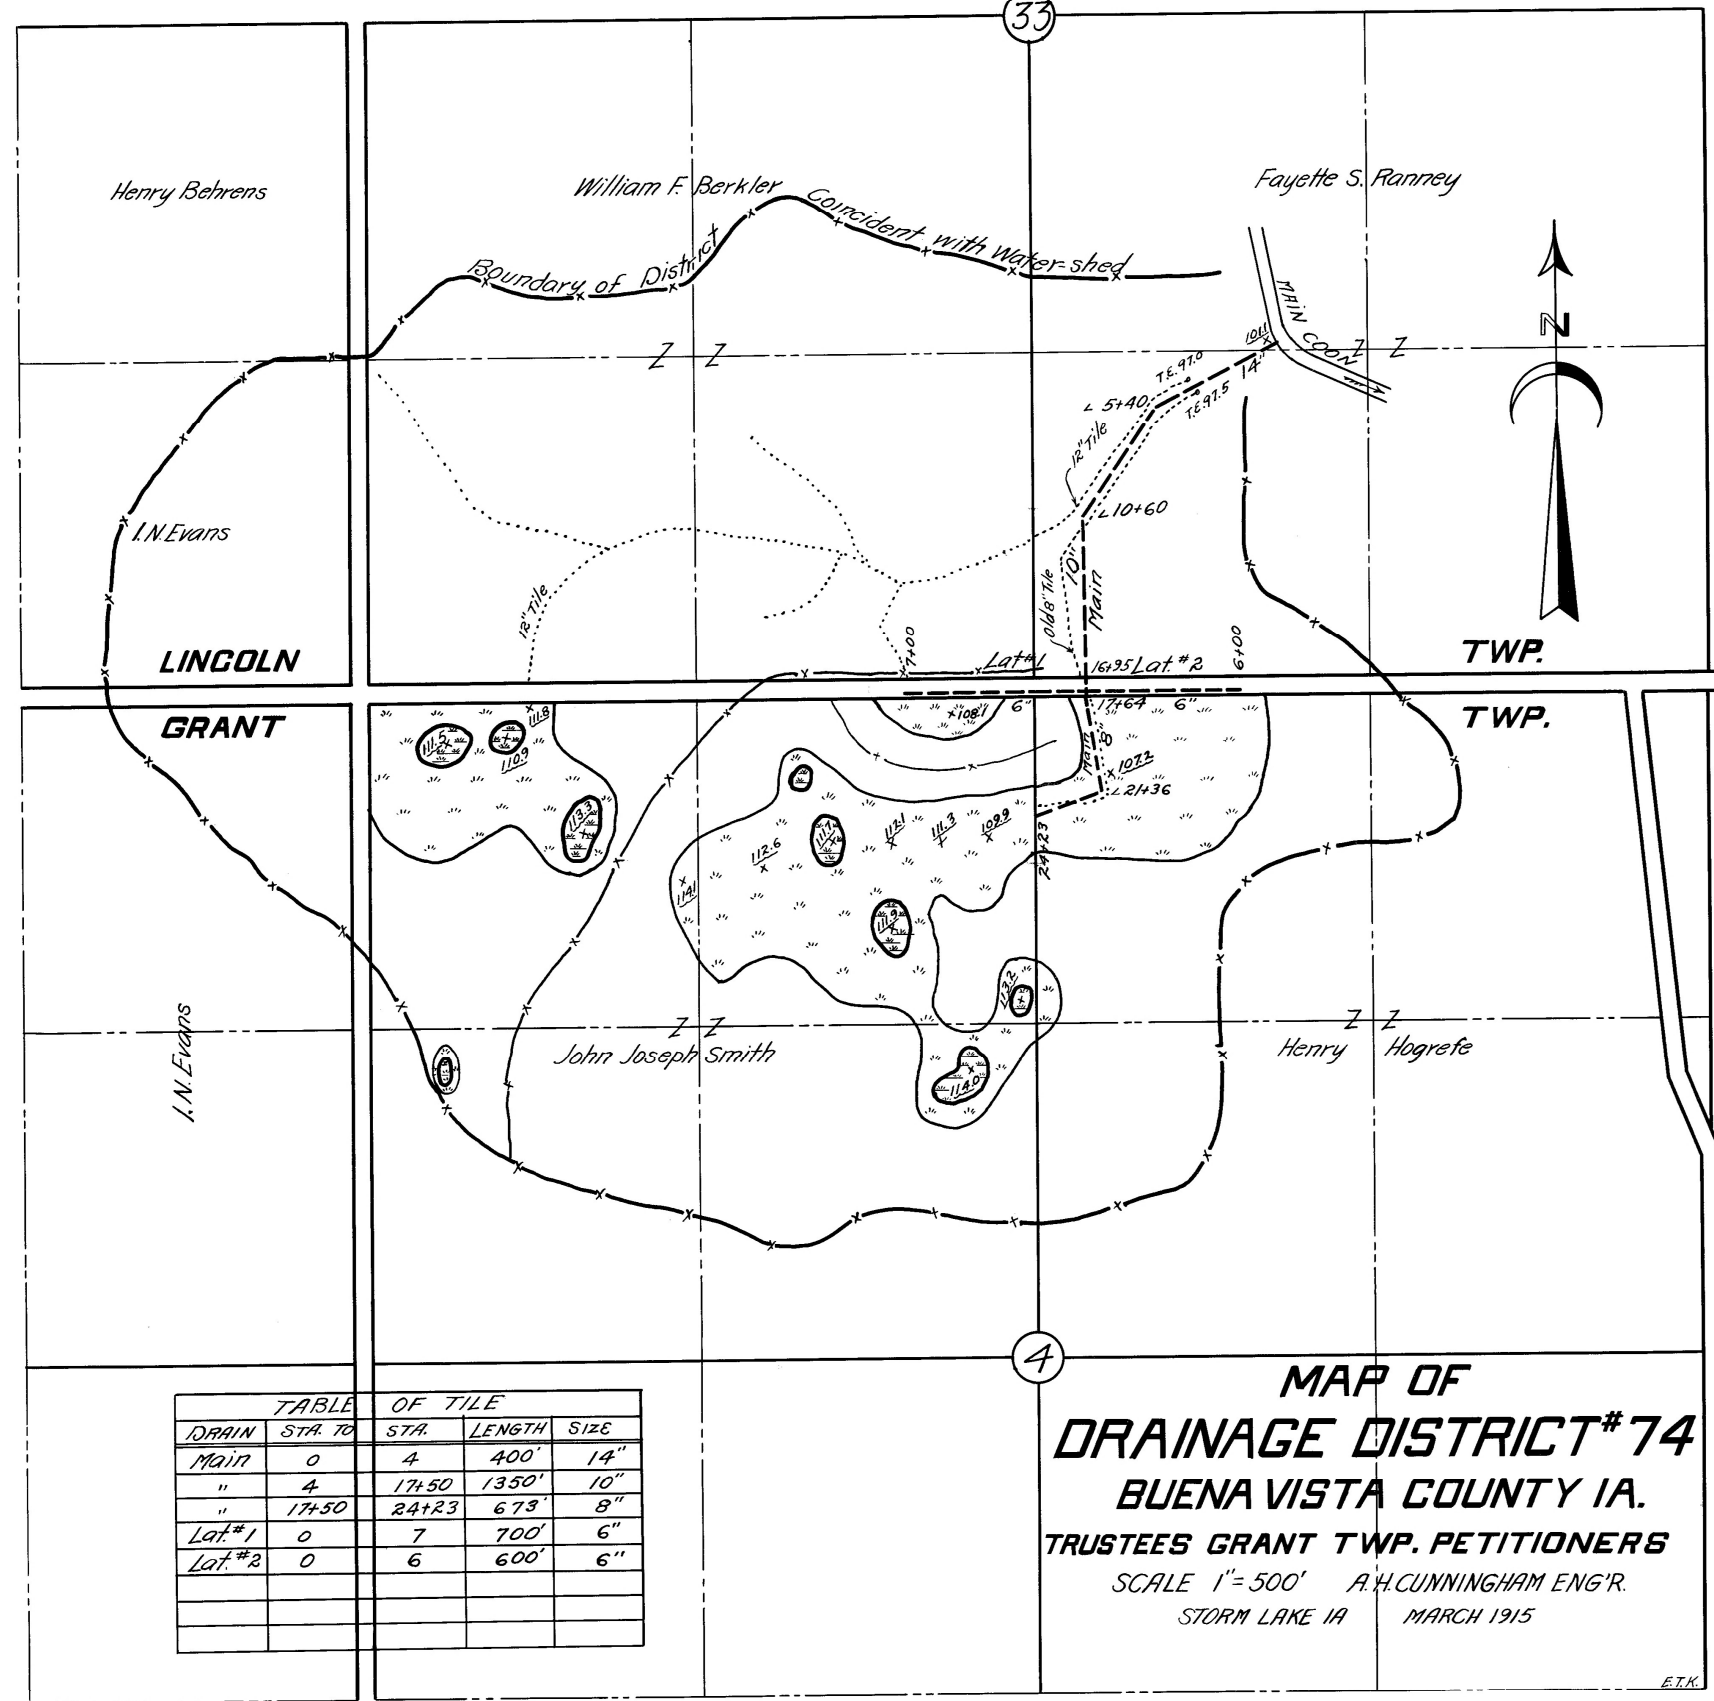


TABLE OF TILE				
DRAIN	STA. TO	STA.	LENGTH	SIZE
MAIN	0	4	400'	14"
"	4	17+50	1350'	10"
"	17+50	24+23	673'	8"
Lat. #1	0	7	700'	6"
Lat. #2	0	6	600'	6"

MAP OF
DRAINAGE DISTRICT #74
BUENA VISTA COUNTY IA.
TRUSTEES GRANT TWP. PETITIONERS
 SCALE 1"=500' A.H. CUNNINGHAM ENG'R.
 STORM LAKE IA MARCH 1915

E.T.K.