


TABLE OF TILE			
DRAIN FROM STK. TO STK.	LENGTH	SIZE	
1/2	1200'	22"	
37	2500'	20"	
43+50	650'	16"	
50	1000'	18"	
60	1054'	18"	
1/2	500'	8"	
1/2	700'	8"	
5	637'	8"	
2	200'	10"	
5	300'	6"	
0	0+50	50'	8"
0	400'	6"	
0	900'	5"	

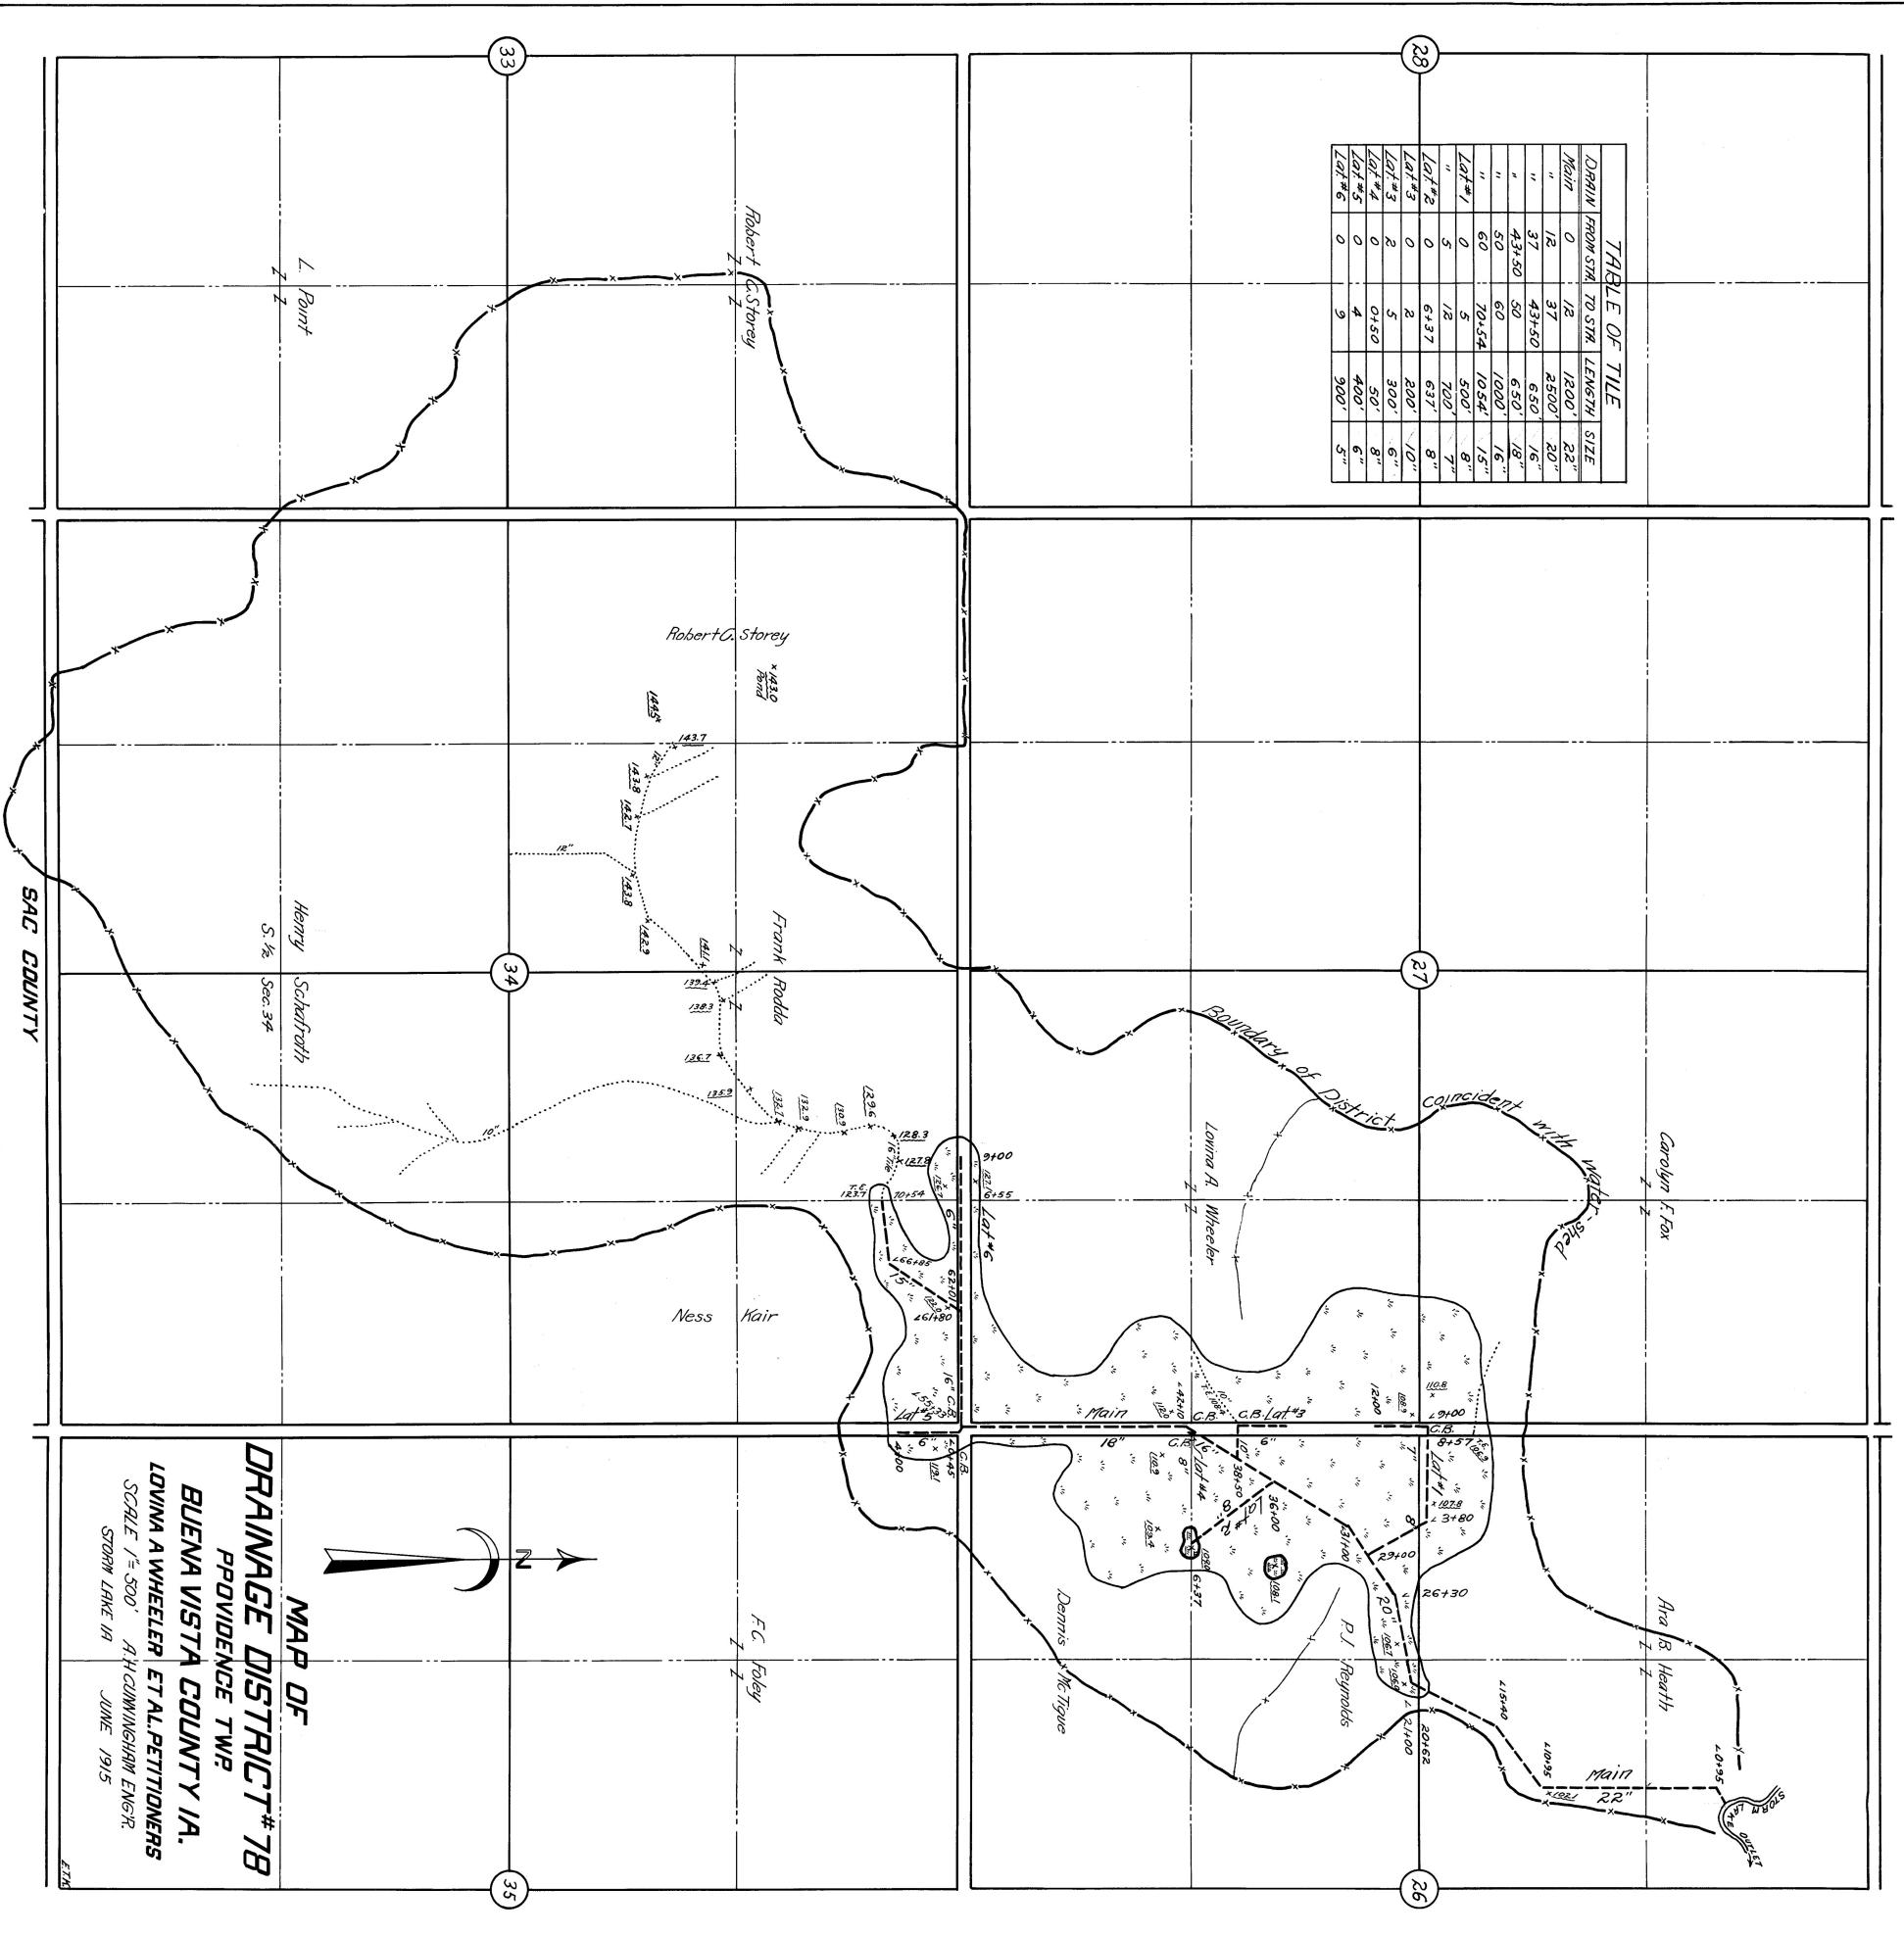

**MAP OF**  
**DRAINAGE DISTRICT#78**  
 PROVIDENCE TWP  
 BUENA VISTA COUNTY IA,  
 LOUISA A WHEELER ET AL. PETITIONERS  
 SCALE 1" = 500' A.H. CUNNINGHAM ENGR.  
 STORM LAKE IA JUNE 1915

4726