


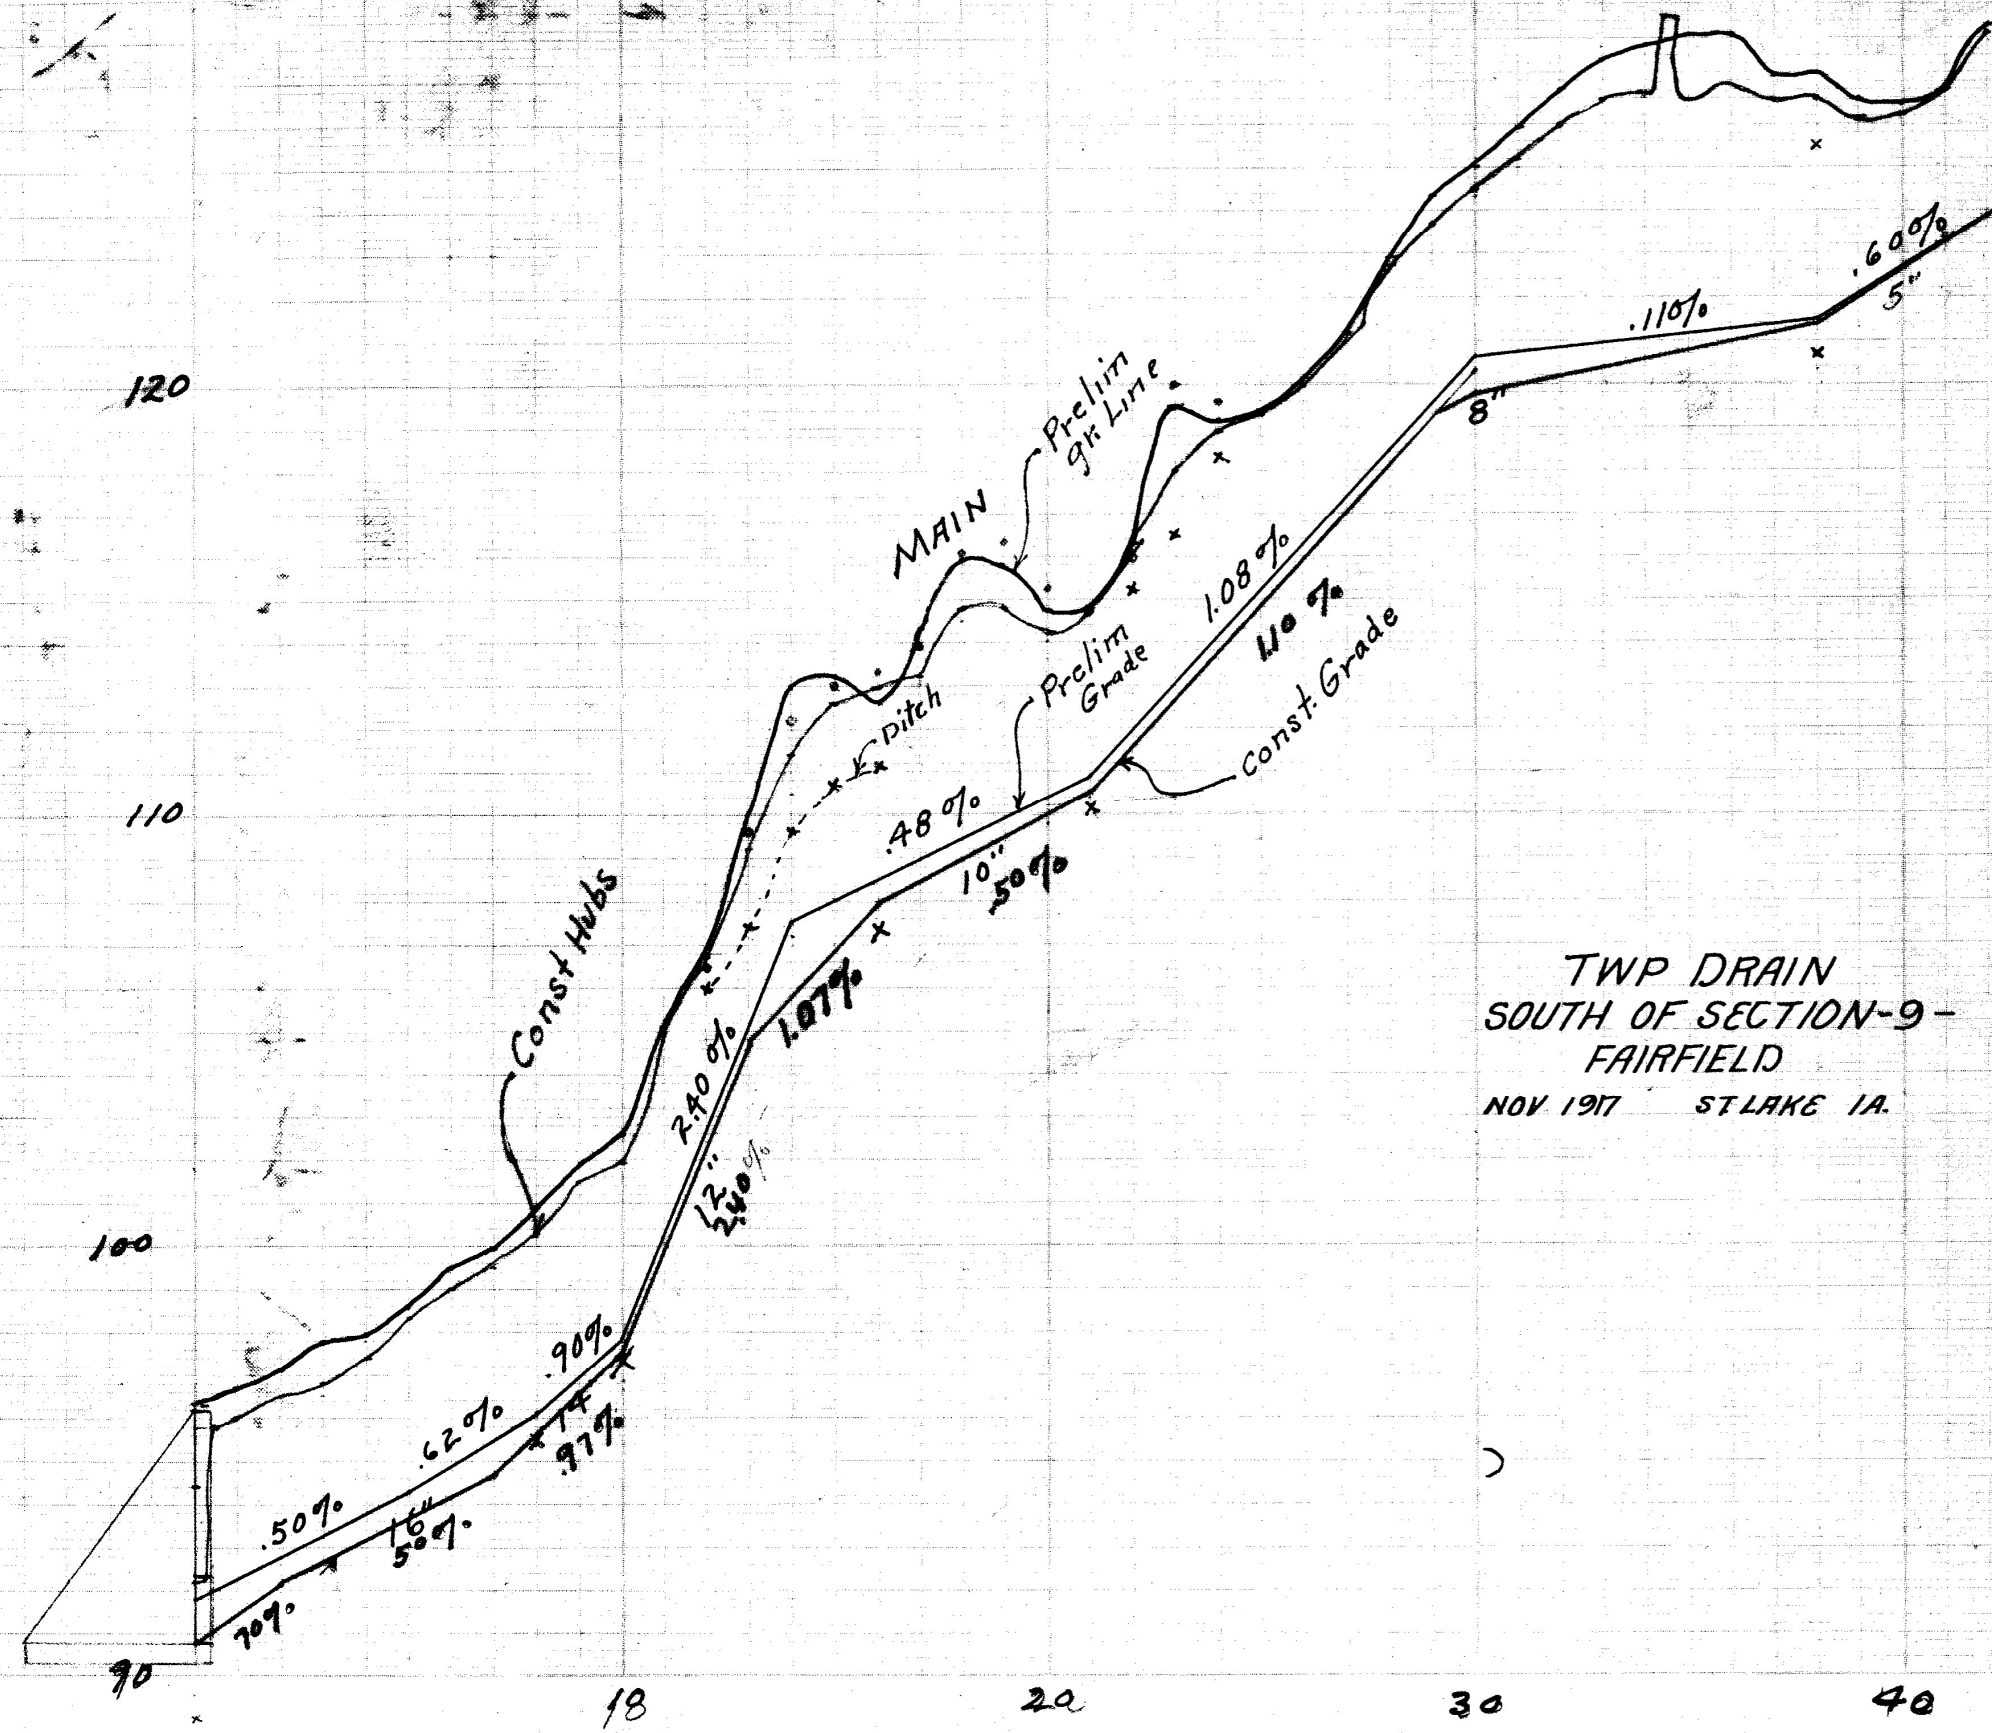

TWP DRAIN
SOUTH OF SECTION-9-
FAIRFIELD
NOV 1917 ST LAKE IA.