



TABLE OF TILE				
DRAIN	STA. TO STA.	LENGTH	SIZE	
Main	54+74	68	726	20"
"	62	86	2+100	20"
"	86	93	700	18"
"	93	106+30	1350	16"
"	106+30	124	1750	20"
"	124	134	1000	18"
"	134	155	2100	16"
"	155	168+10	1370	12"
"	3-Catch Basins			
Lat #1	0	7	700	5"
Lat #2	0	9	900	5"
Lat #3	0	3	300	5"

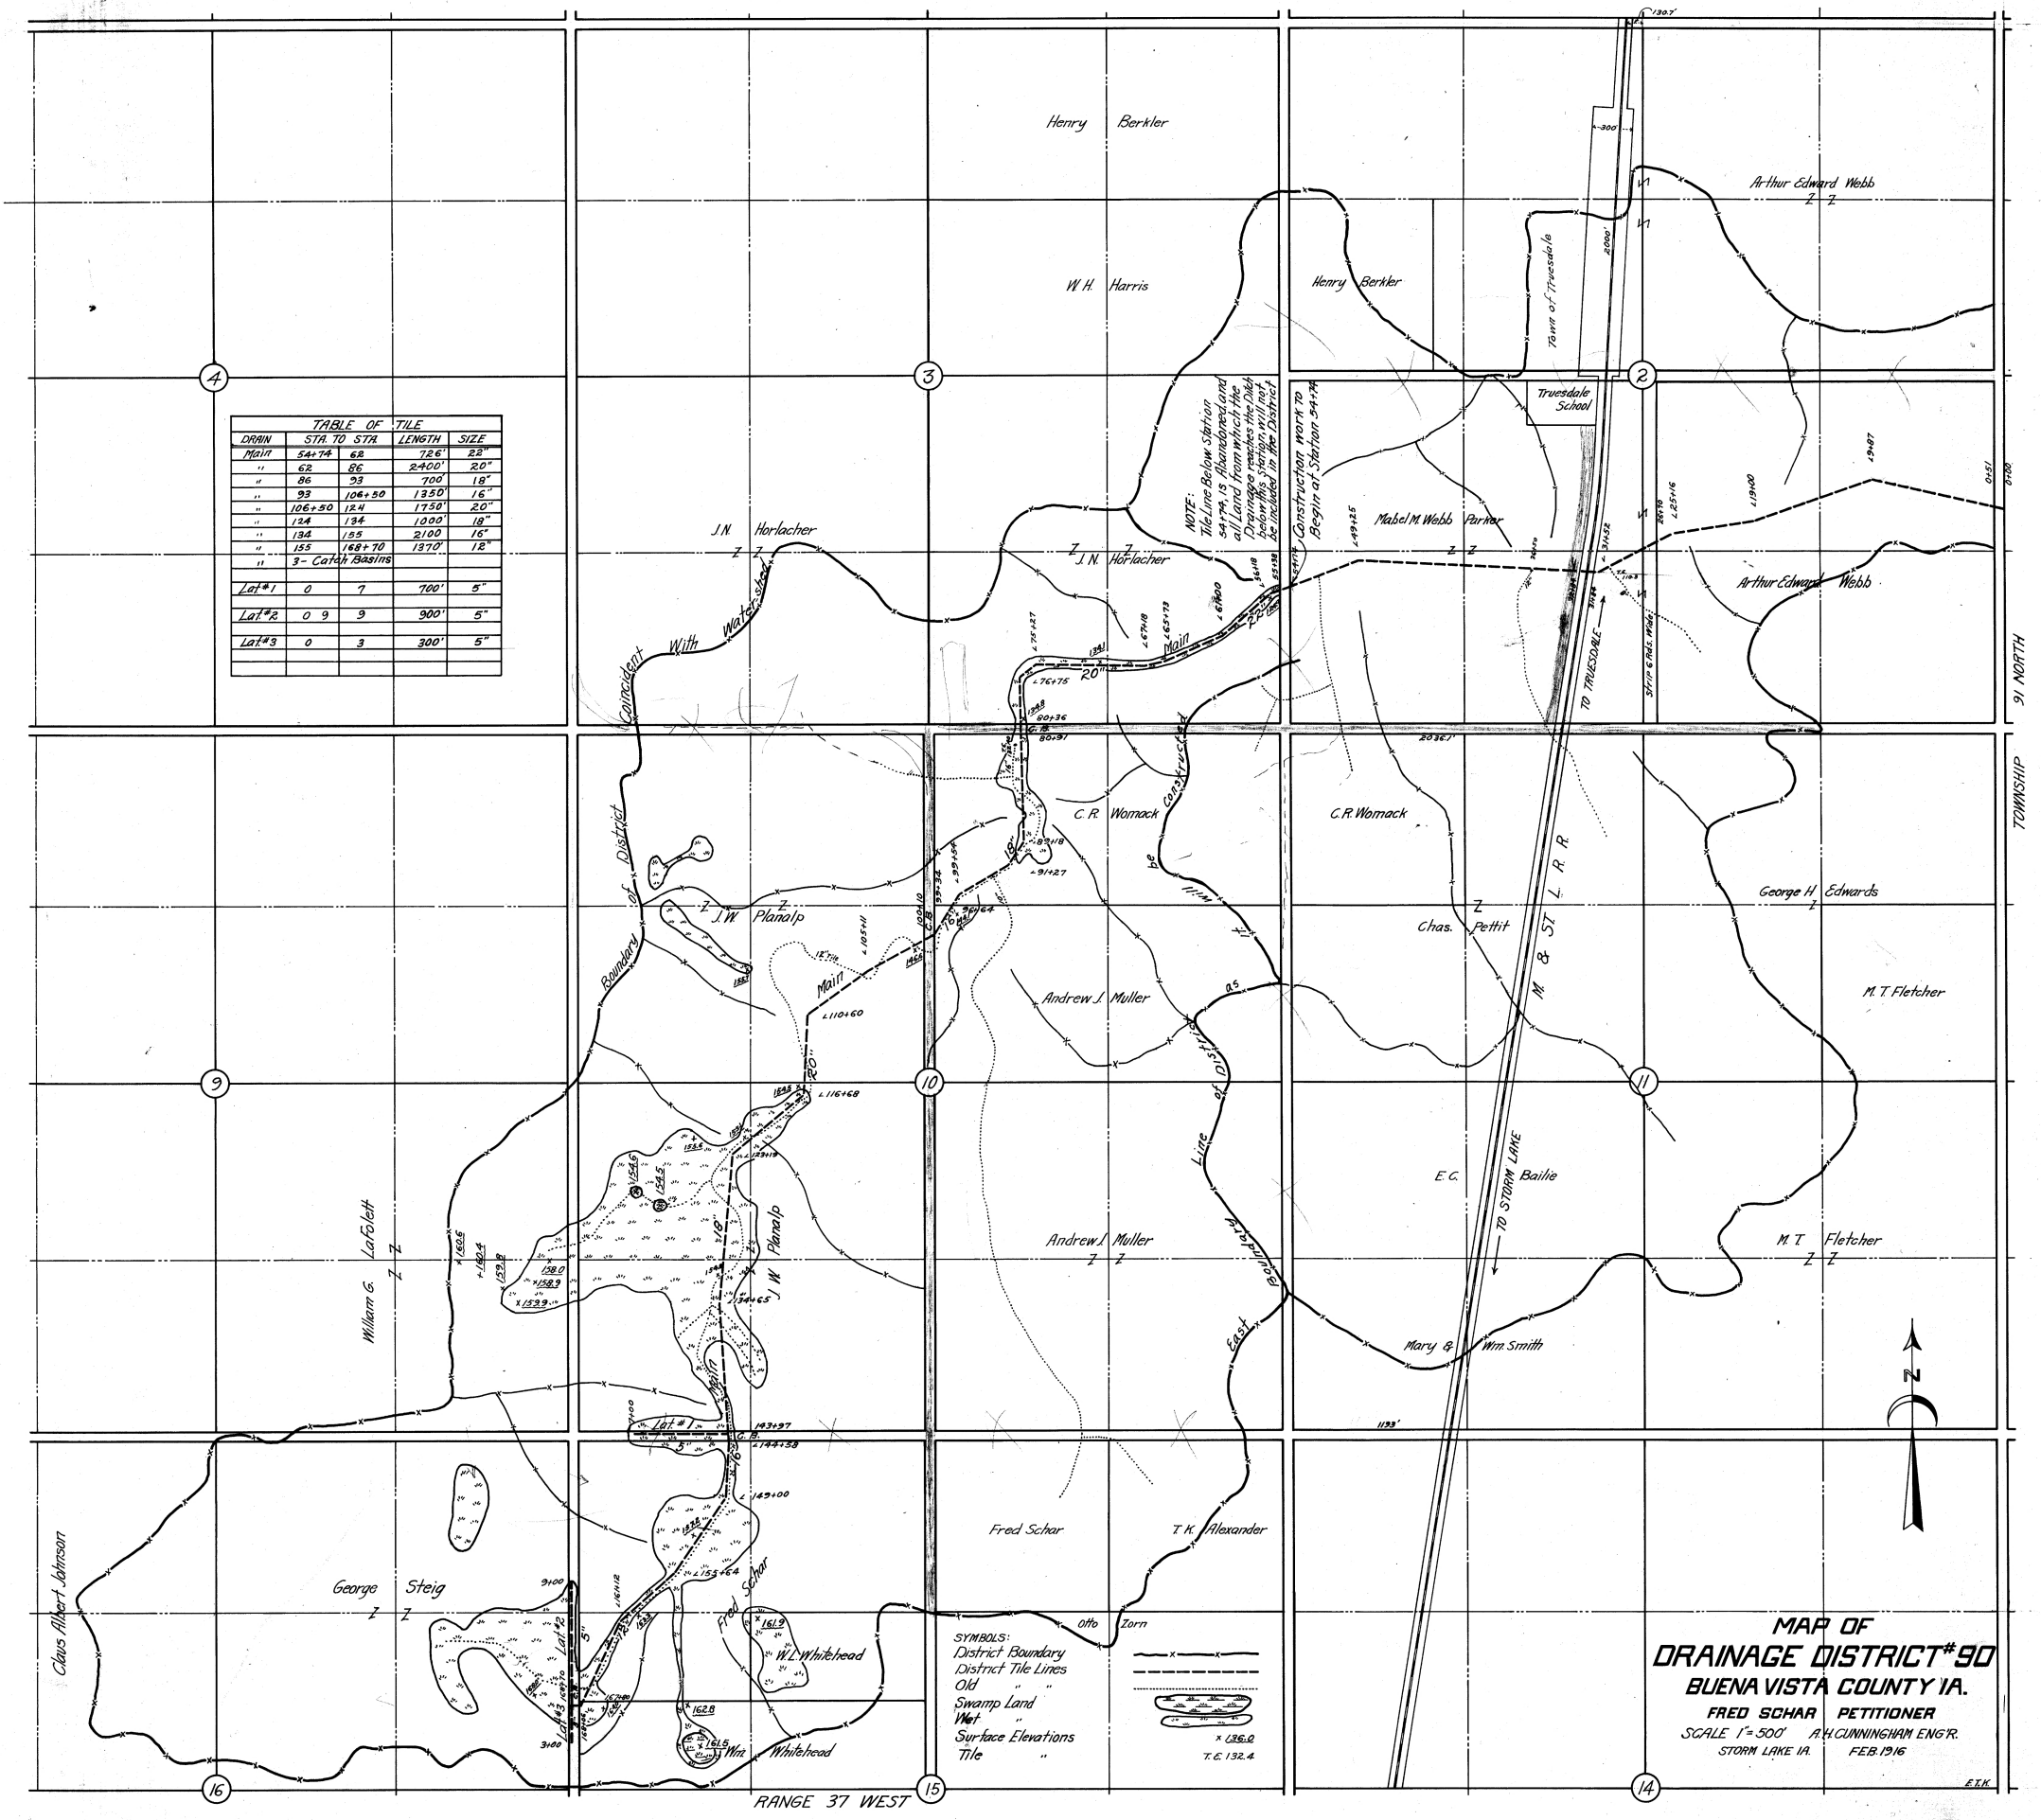

RANGE 37 WEST

TOWNSHIP 91 NORTH

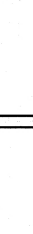

MAP OF
DRAINAGE DISTRICT #90
BUENA VISTA COUNTY IA.
FRED SCHAR PETITIONER
SCALE 1"=500' A.H. CUNNINGHAM ENGR.
STORM LAKE IA. FEB. 1916.