


LATERAL N°6
400' 8" Tile
270' 7" Tile
J.C. Thompson
670'

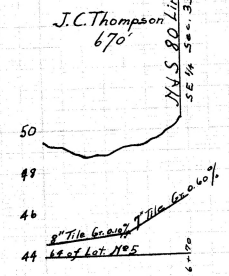

LATERAL N°4
1287' 10" Tile Etta Morse
1297'

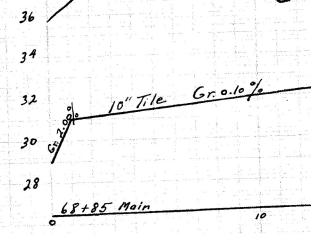


TABLE OF TILE DRAINS

Drain Length	Size	Ave. Depth	Gr. Depth
Main	2350	30"	8.70
Lat. N°1	1525	16"	6.70
Lat. N°2	740	16"	7.70
Lat. N°3	450	16"	7.70
Lat. N°4	1287	16"	7.70
Lat. N°5	1350	16"	7.70
Lat. N°6	400	8"	4.60
Lat. N°7	300	10"	4.60
Lat. N°8	1282	16"	7.70
Lat. N°9	2554	20"	6.60


H.P. Christianson
2864'

PROFILE
of
BUENA VISTA COUNTY BRANCH
PROPOSED PRAIRIE CREEK DRAINAGE DISTRICT


LATERAL N°5
1550' 16" Tile
1850' 14" Tile
300' 12" Tile
300' 10" Tile
1329' 8" Tile

Dennis
Lenahan Line
59.1'


J.C. Thompson
2566'

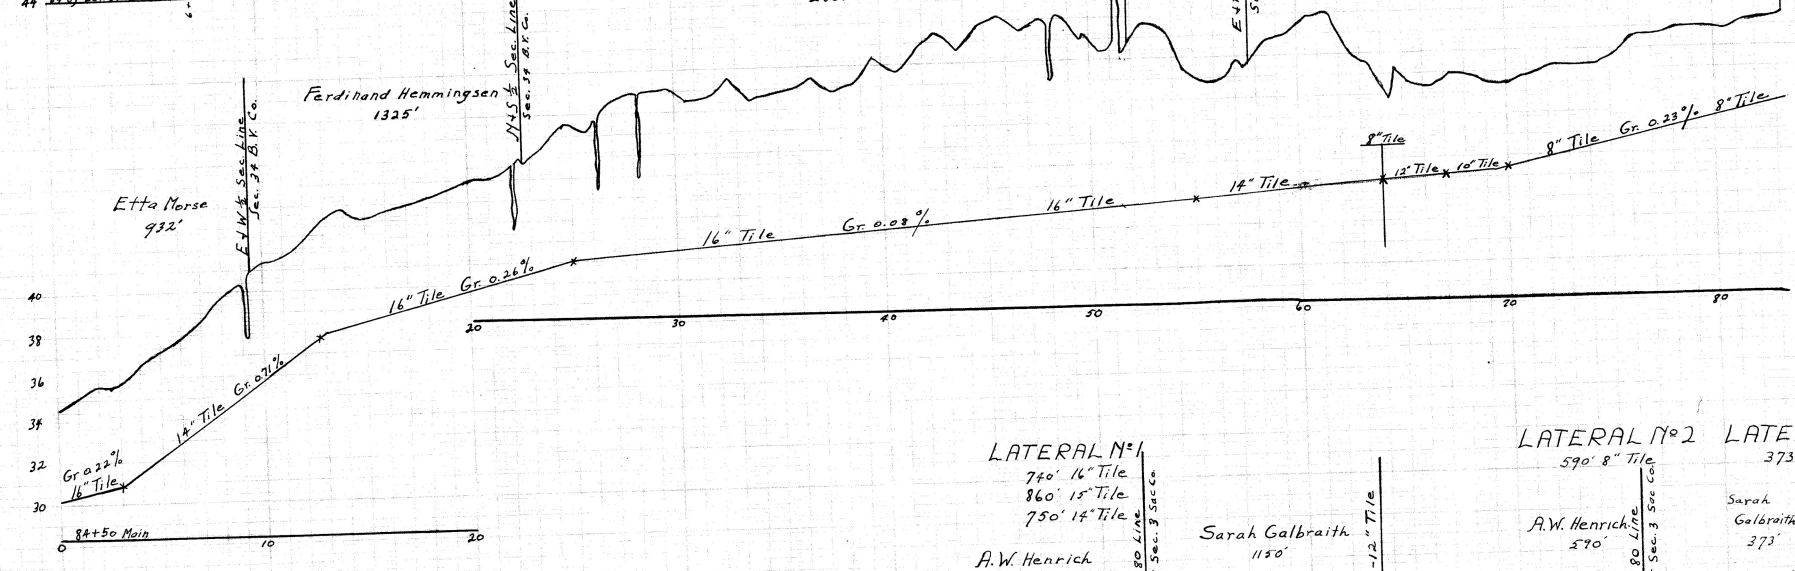


LATERAL N°9
2554' 20" Tile
Ferdinand Hemmingson

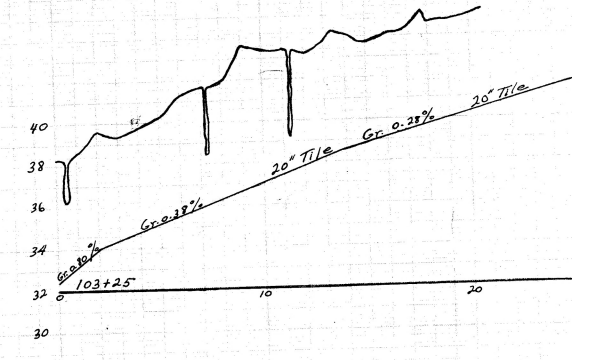


LATERAL N°7
300' 10" Tile
632' 8" Tile
Etta Morse
732'

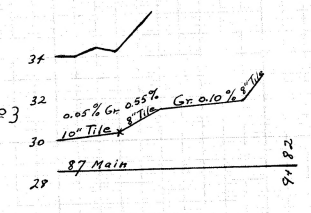


LATERAL N°1
740' 16" Tile
860' 15" Tile
750' 14" Tile
A.W. Henrich
1200'

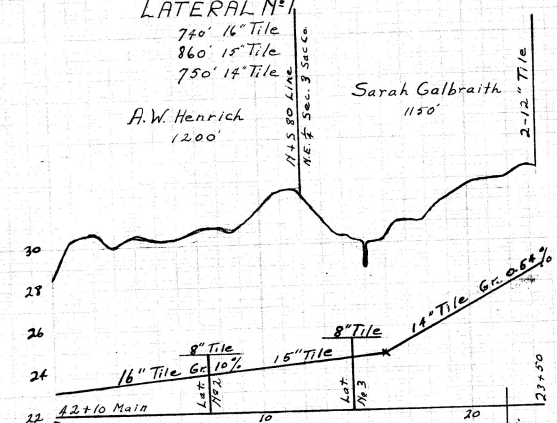


LATERAL N°2
590' 8" Tile
A.W. Henrich
590'

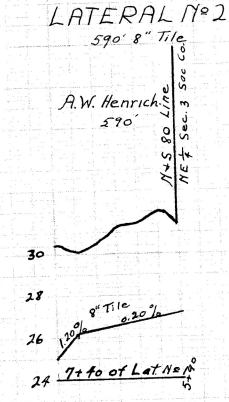

LATERAL N°3
373' 8" Tile
Sarah Galbraith
373'

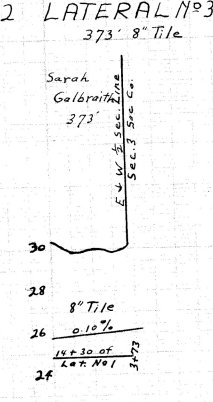

J.C. Kjaersgaard
2714'

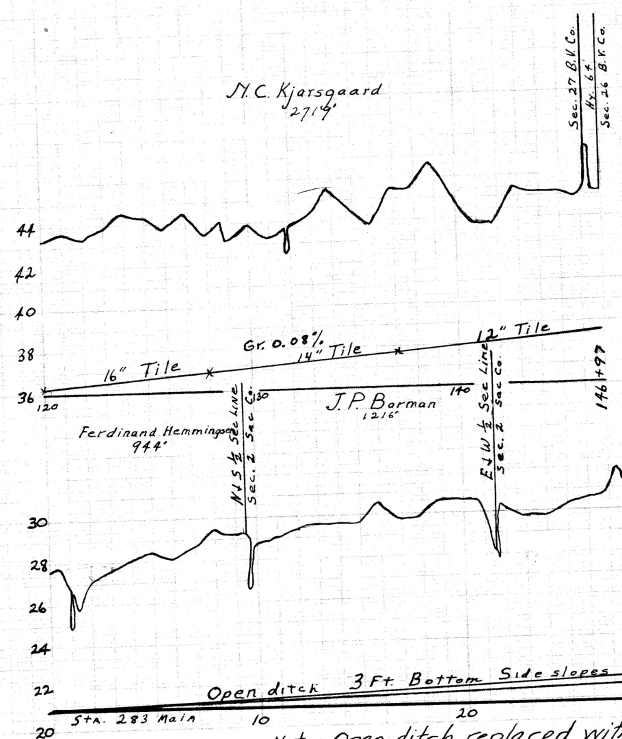


A.W. Henrich
993'


Edward Mitchell
1077'

John Mohr
1875'

J.P. Borman
1216'

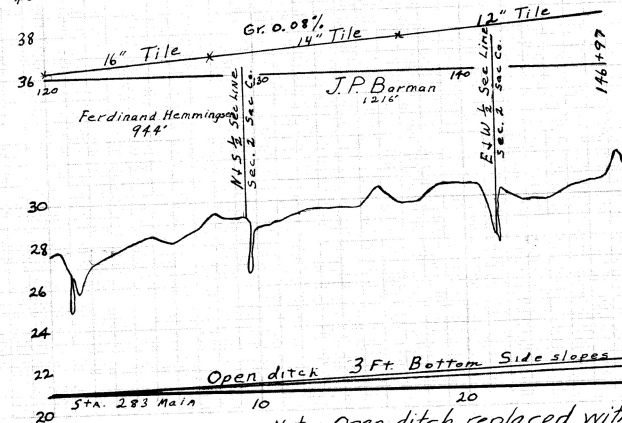

Etta Morse
2873'

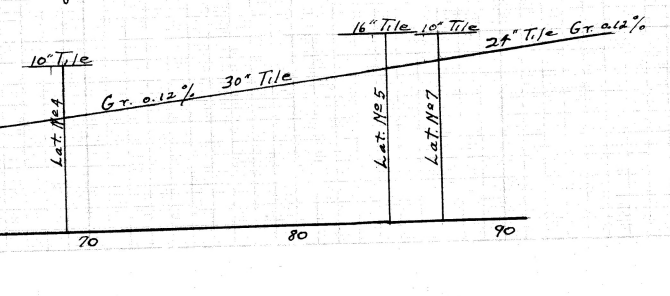

Note: Open ditch replaced with tile as shown above in 1917