


TABLE of TILE DRAINS				
Drain	Length	Size	Ave. Depth	Gr. Depth
Main	39.62'	22"	6.40'	8.50'
	21.35'	20"	6.60'	8.10'
	5.52'	18"	7.00'	7.80'
	21.13'	12"	5.80'	7.80'
Lat. No. 1	20.36'	24"	7.80'	12.00'
	13.64'	22"	6.30'	6.10'
	10.00'	18"	5.00'	5.50'
	30.00'	14"	7.30'	11.10'
Lat. No. 9	18.50'	12"	5.30'	6.40'
	12.71'	7"	5.00'	5.50'
	12.00'	12"	4.50'	6.00'
	5.00'	10"	5.20'	6.60'
Lat. No. 10	6.00'	8"	4.70'	6.00'
	2.28'	7"	4.70'	5.00'
	7.5'	12"	5.30'	6.40'
	12.58'	10"	6.20'	7.50'
Lat. No. 12	12.15'	8"	5.00'	7.50'
	3.06'	7"	4.30'	5.00'

PROFILE
 OF
 PROPOSED CHANGES
 IN
 SAC COUNTY BRANCH AND LATERALS
 OF
 PROPOSED PRAIRIE CREEK D.D.
 Scale 1" = 100'

D. D. NO. 16-30-92
 Catherine Heller
 2426'

LATERAL No. 1	
20.36'	24" tile
13.64'	22" tile
10.00'	18" tile
30.00'	14" tile
18.50'	12" tile
12.71'	7" tile

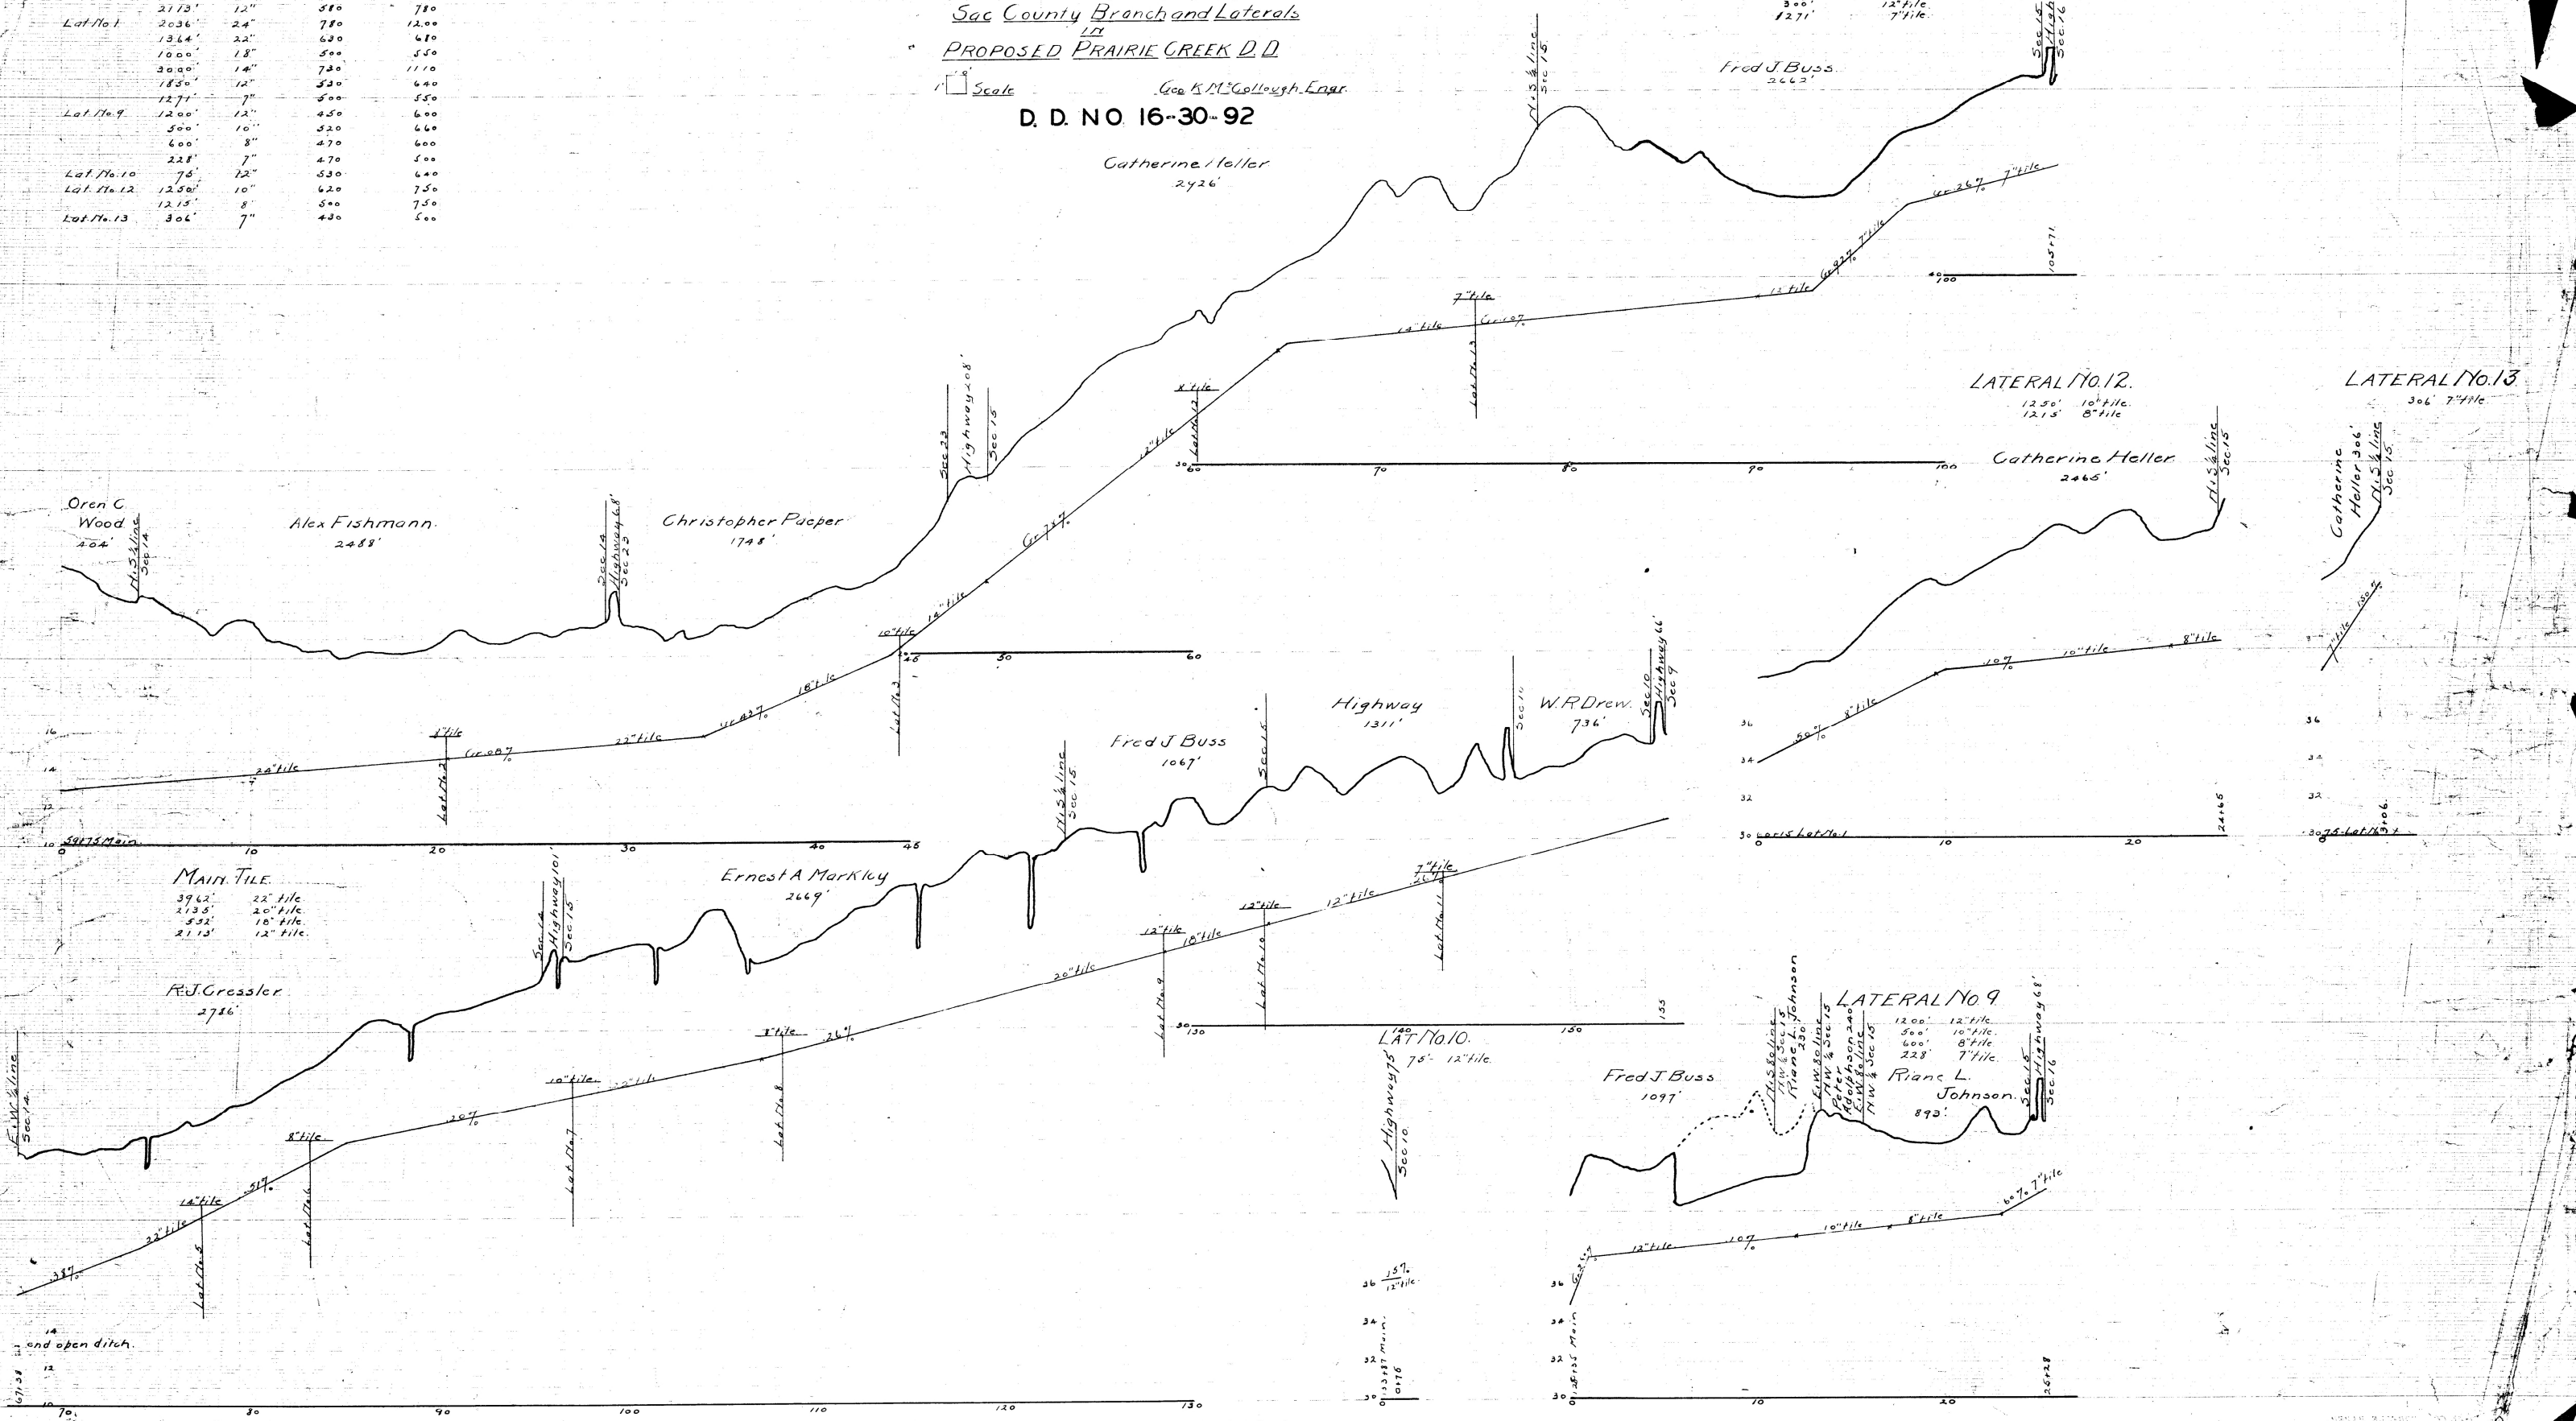

MAIN TILE	
39.62'	22" tile
21.35'	20" tile
5.52'	18" tile
21.13'	12" tile

LATERAL No. 9	
12.00'	12" tile
5.00'	10" tile
6.00'	8" tile
2.28'	7" tile

LATERAL No. 13	
3.06'	7" tile