



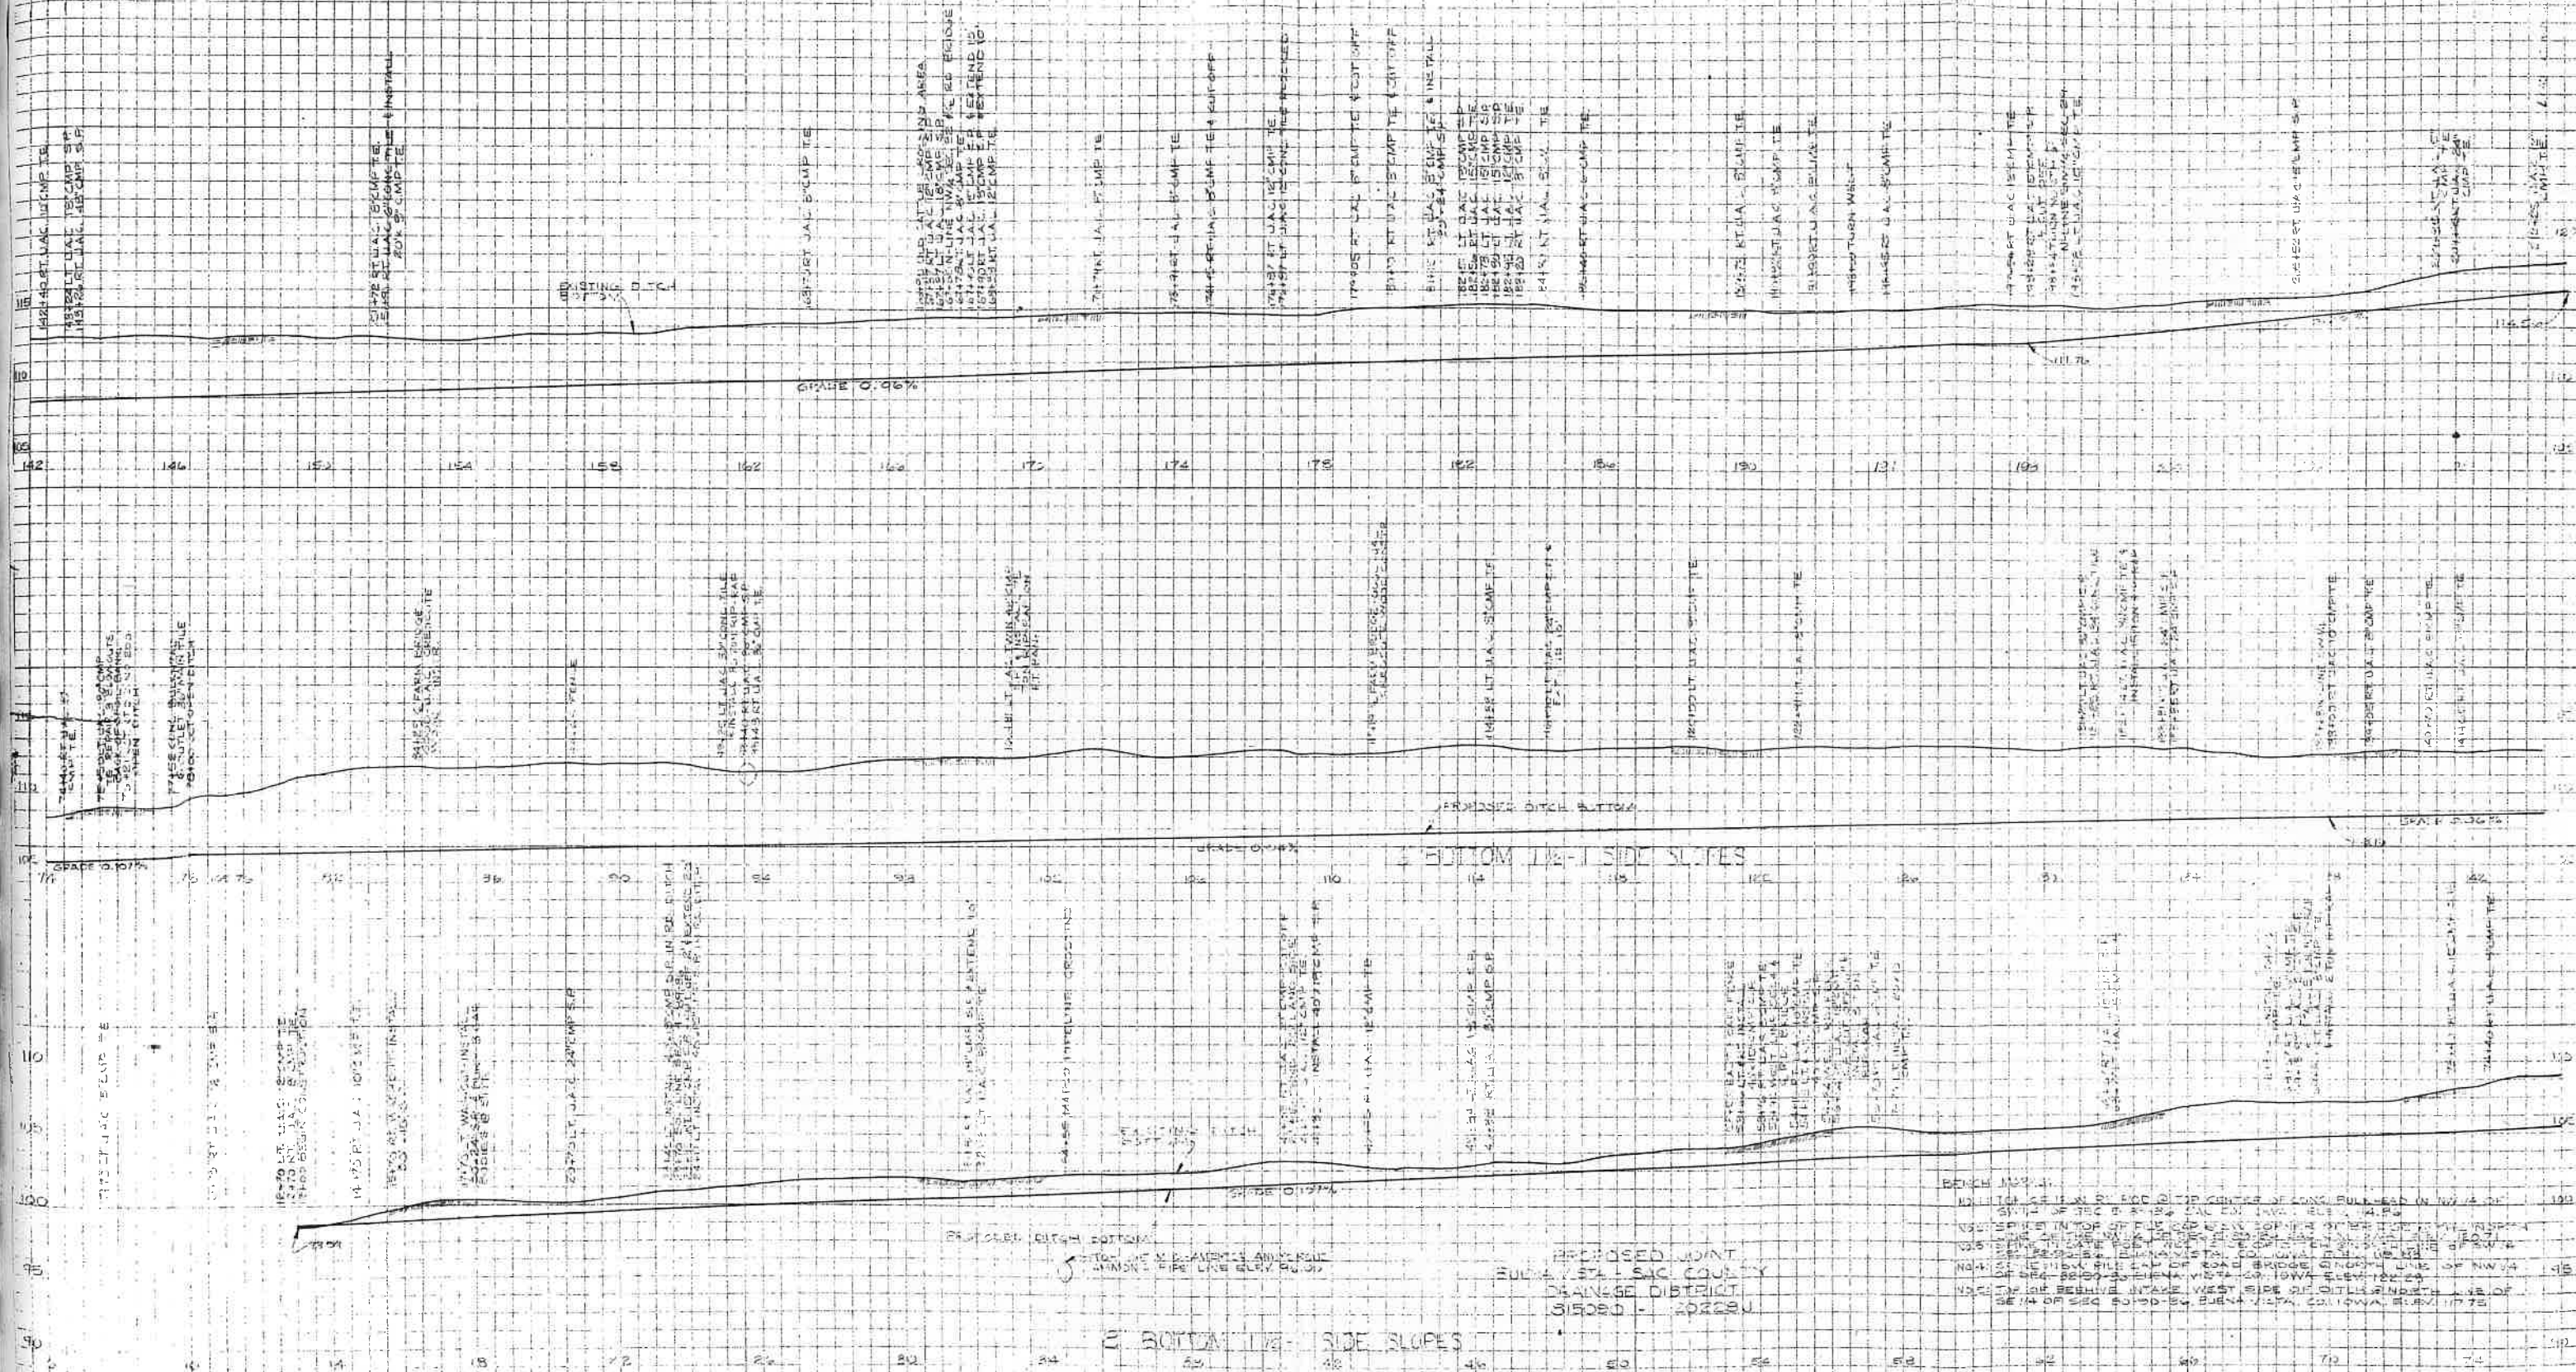

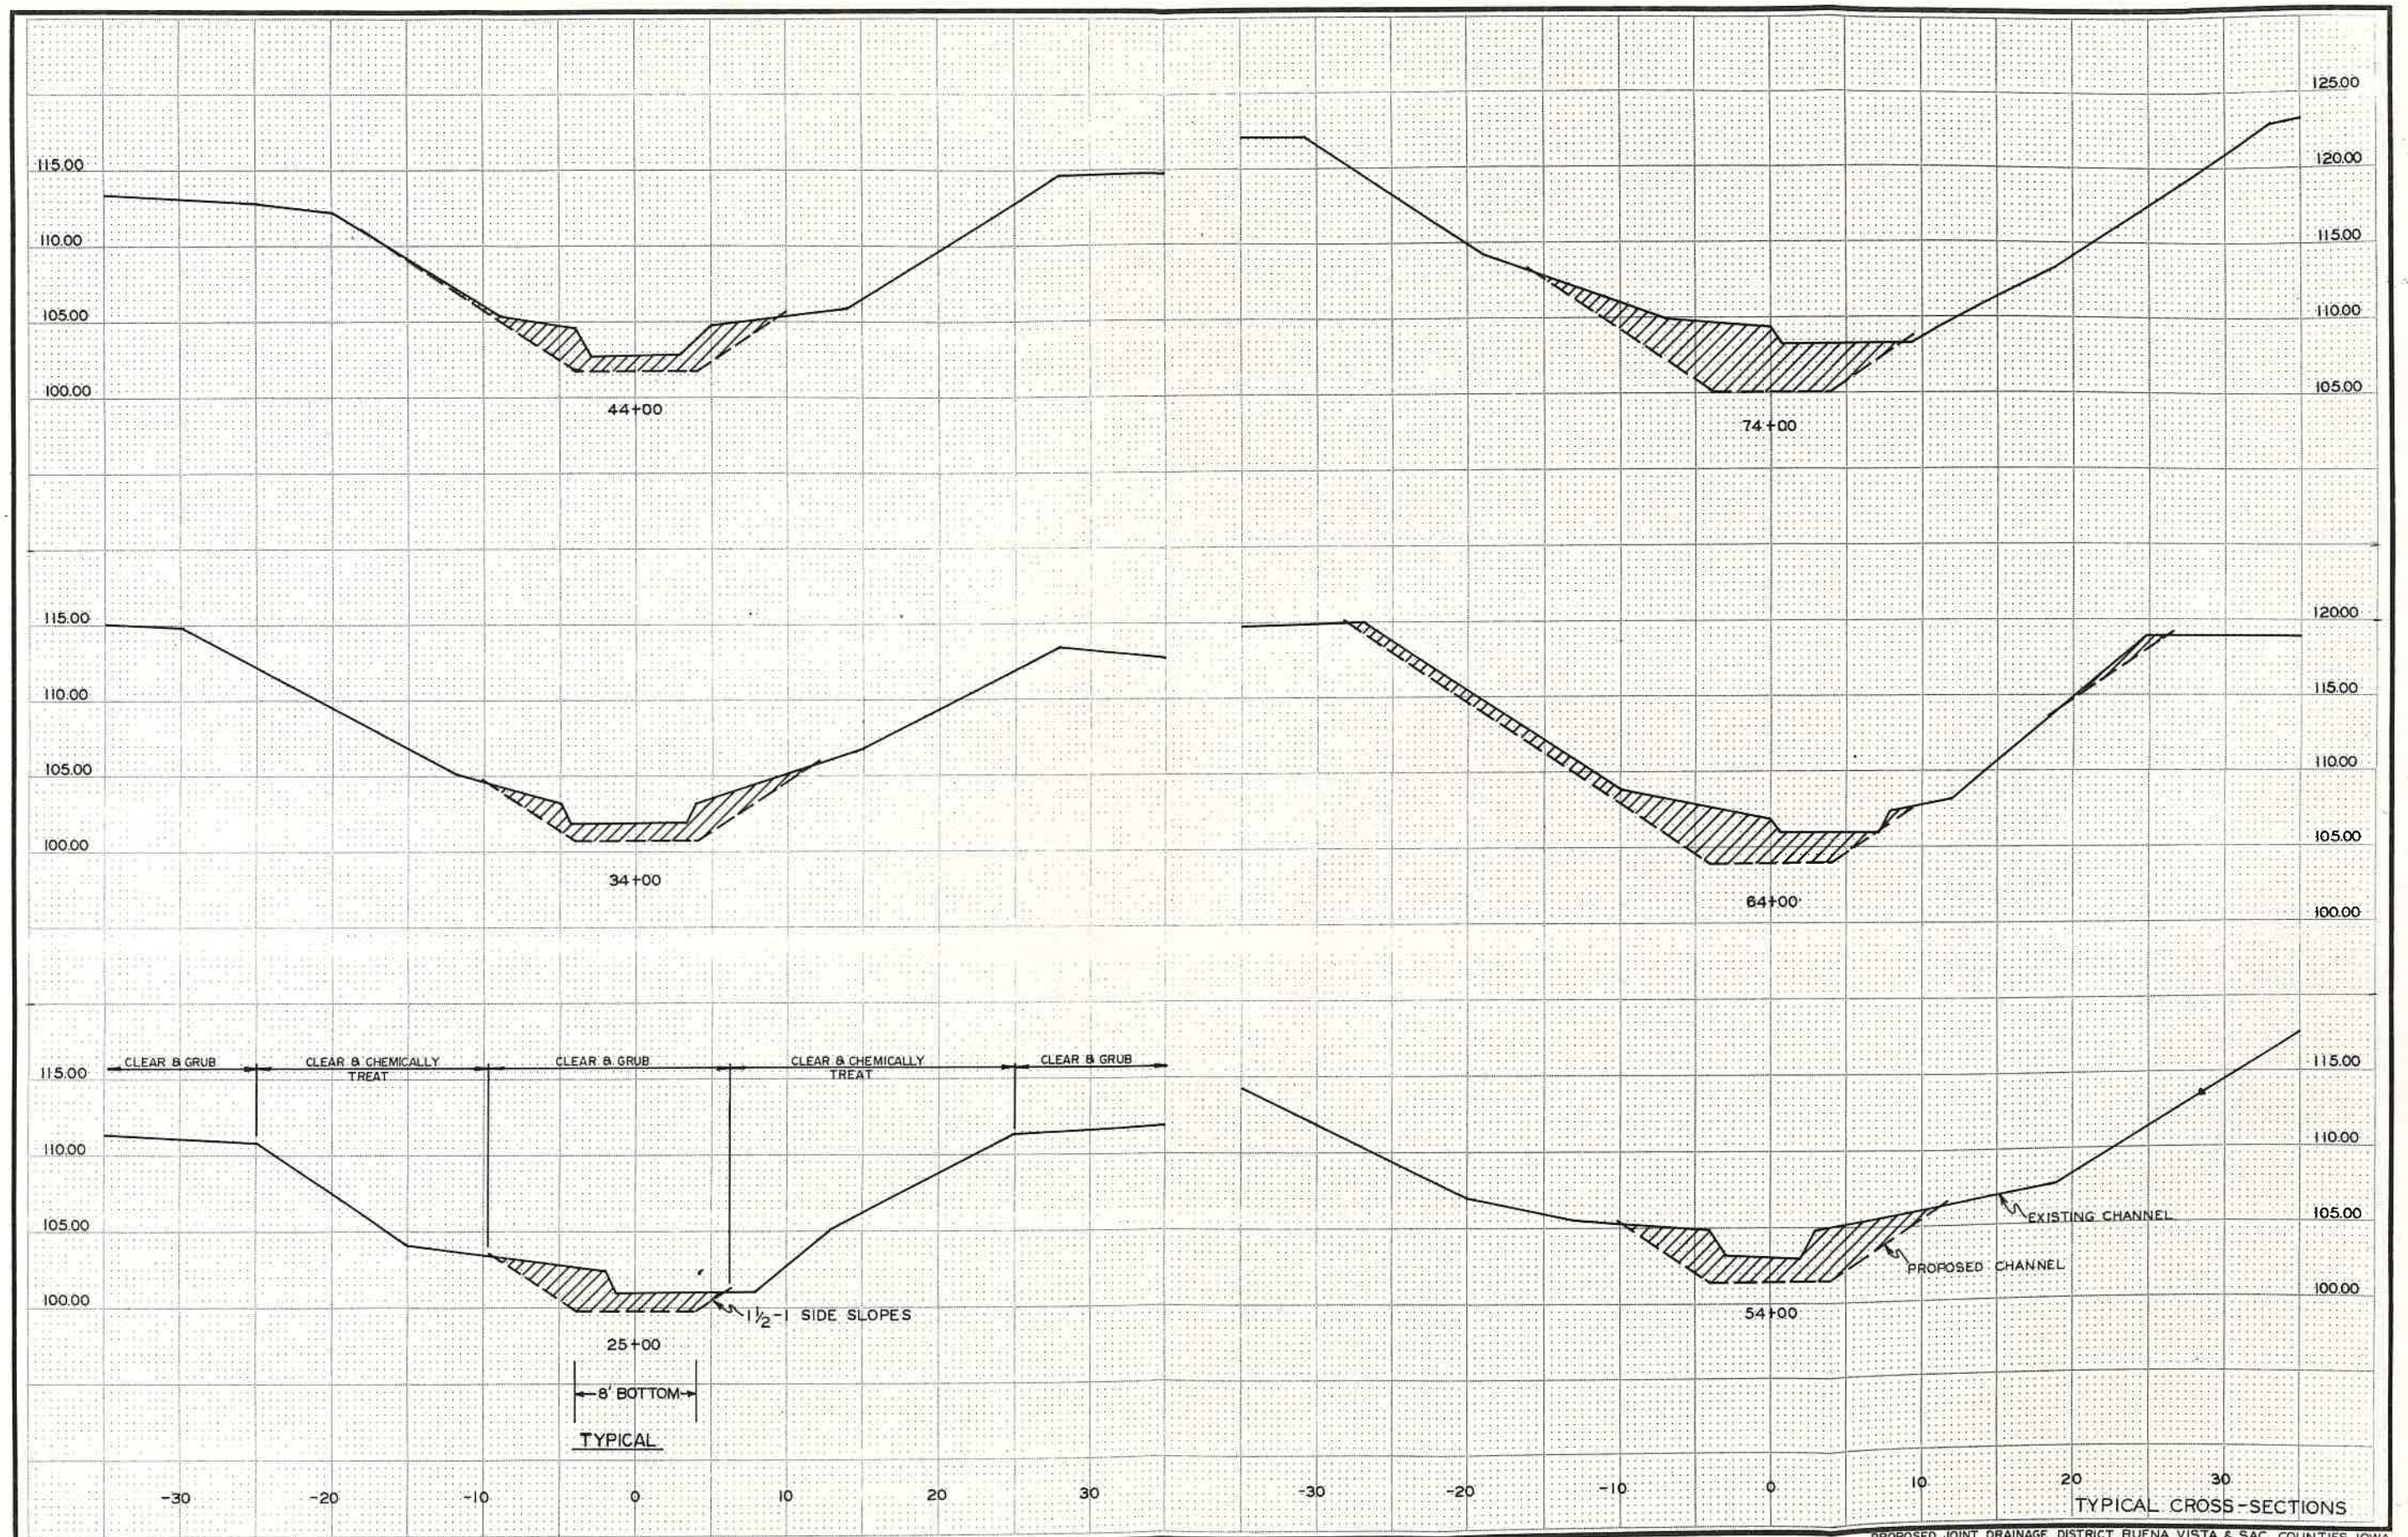


PROPOSED JOINT DRAINAGE DISTRICT BUENA VISTA & SAC COUNTIES IOWA

20228 J


OTTO & CULVER
 Professional Corporation
 Engineers, Surveyors, Land Surveyors

DWG. NO. 815090-3

REV.

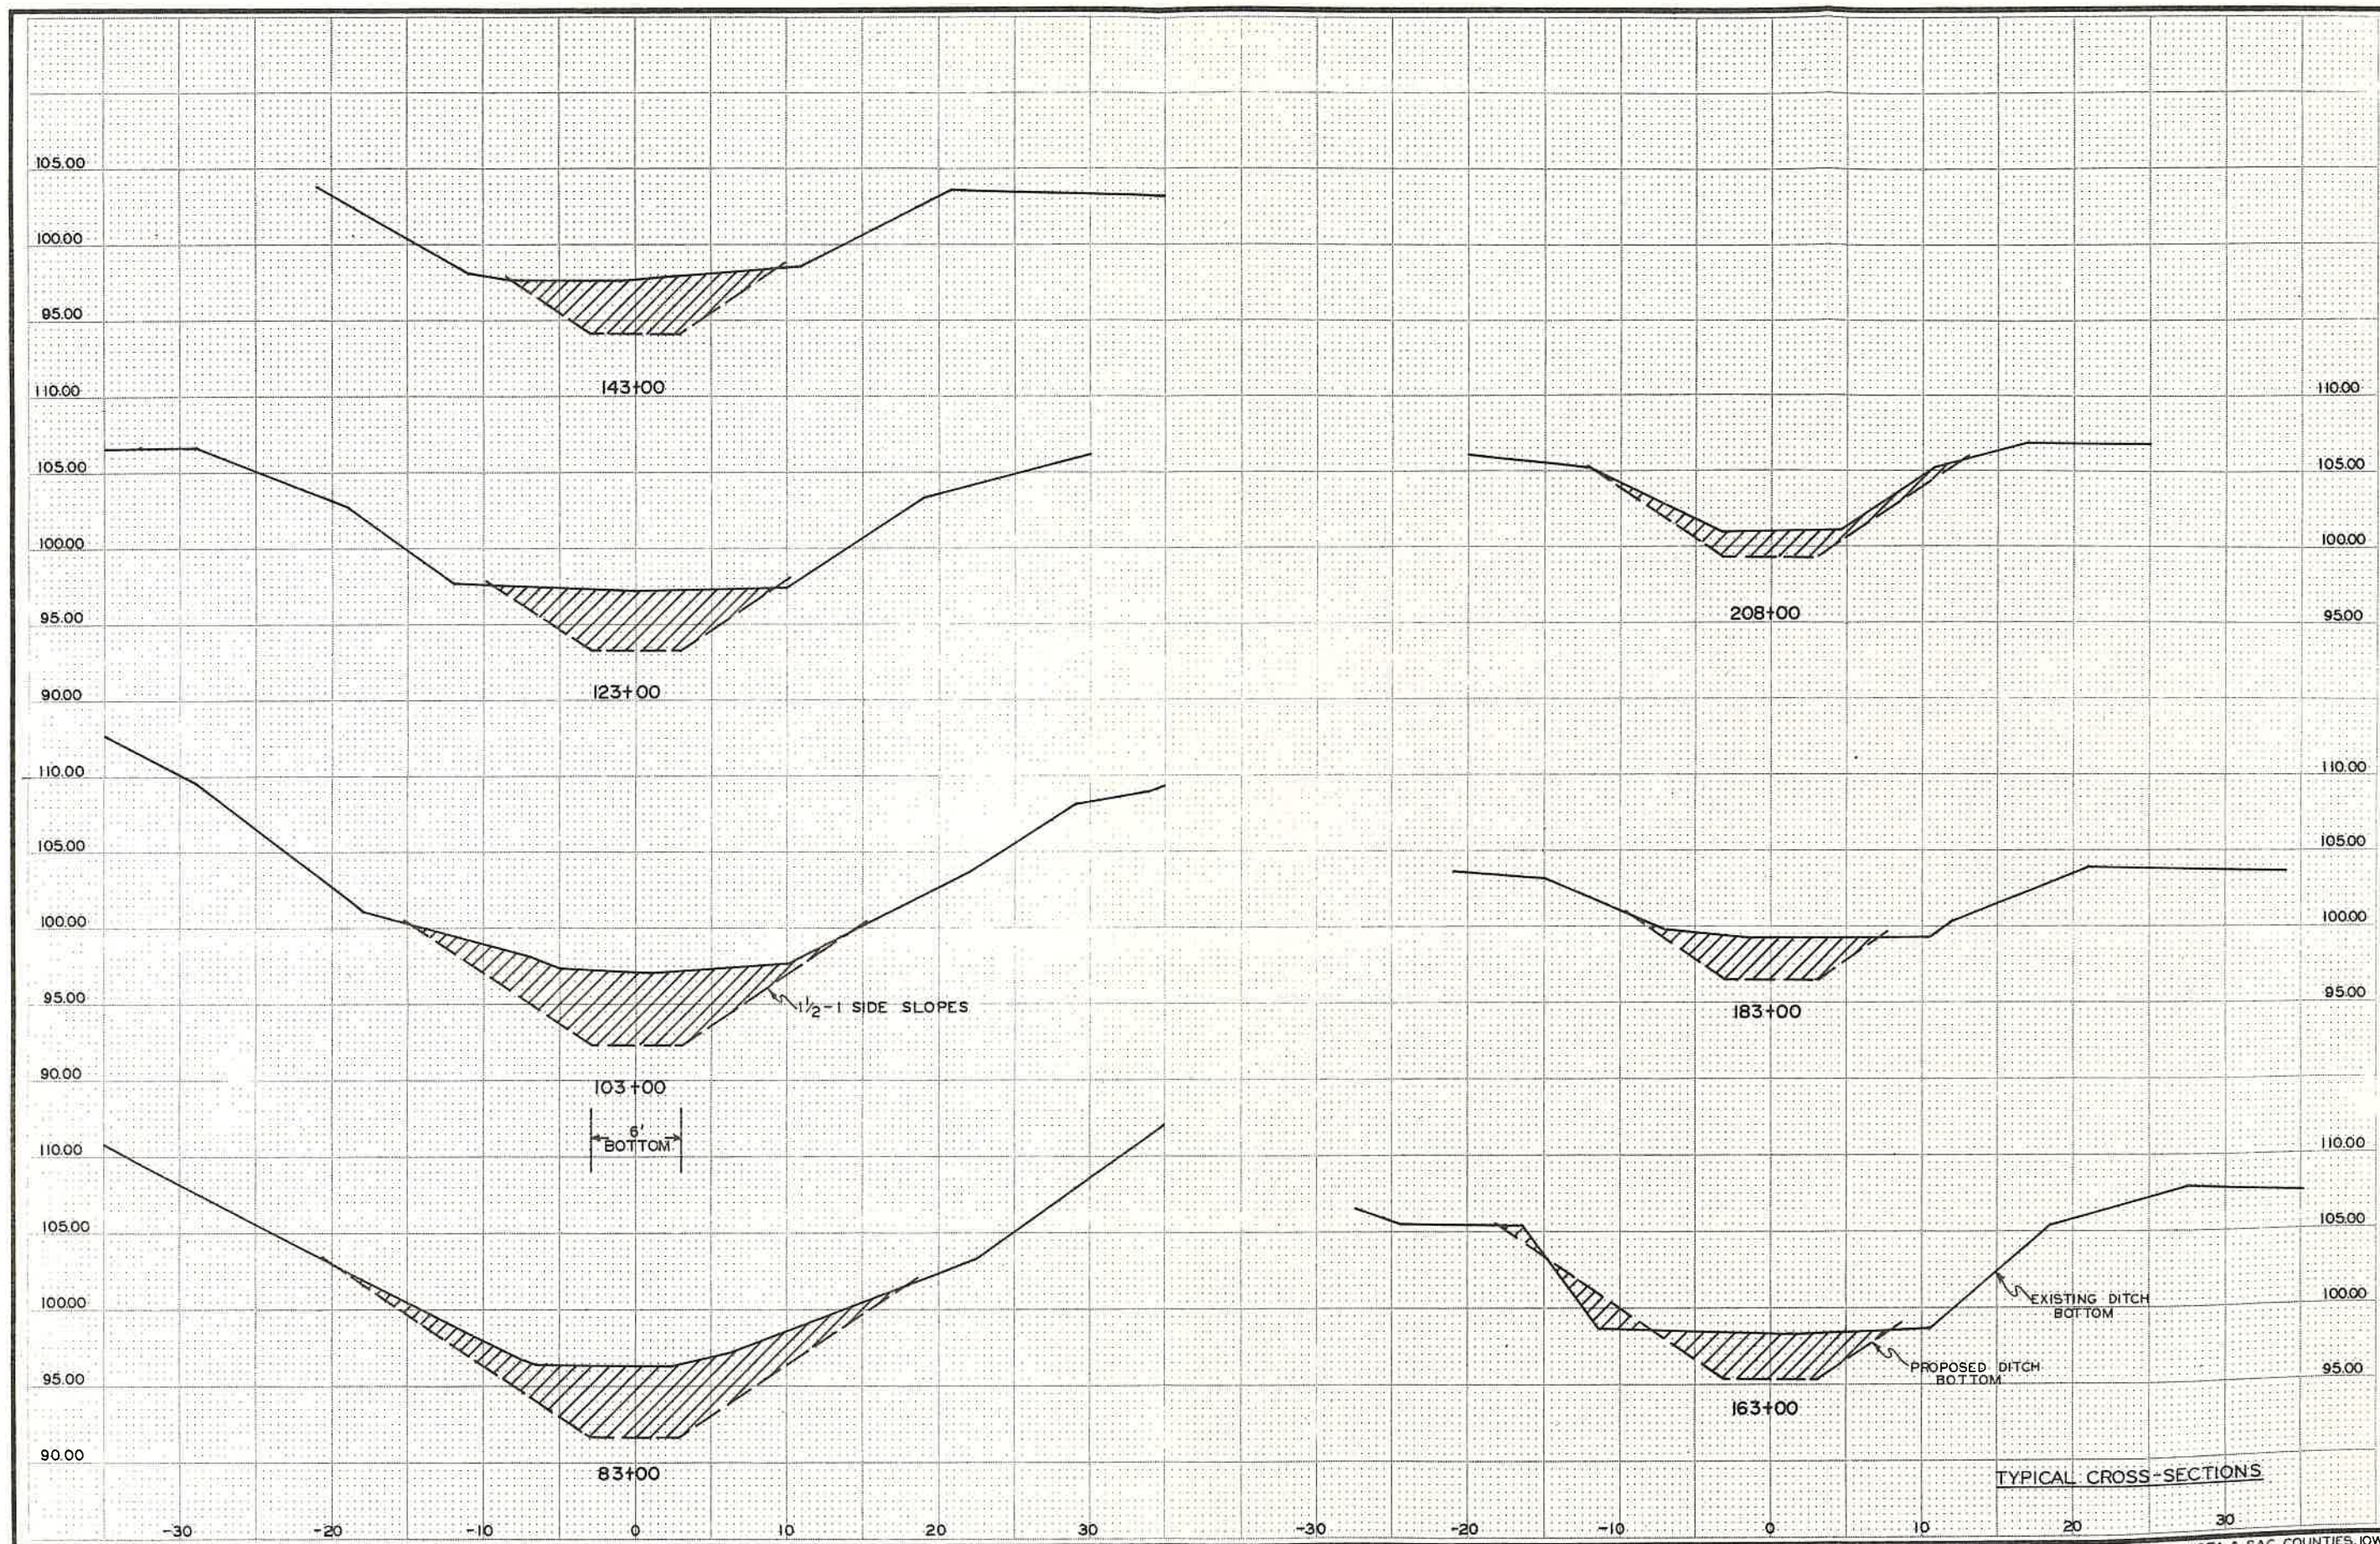

PROPOSED JOINT DRAINAGE DISTRICT BUENA VISTA & SAC COUNTIES, IOWA

20228J

OTTO & CULVER
815090-4
REV.