



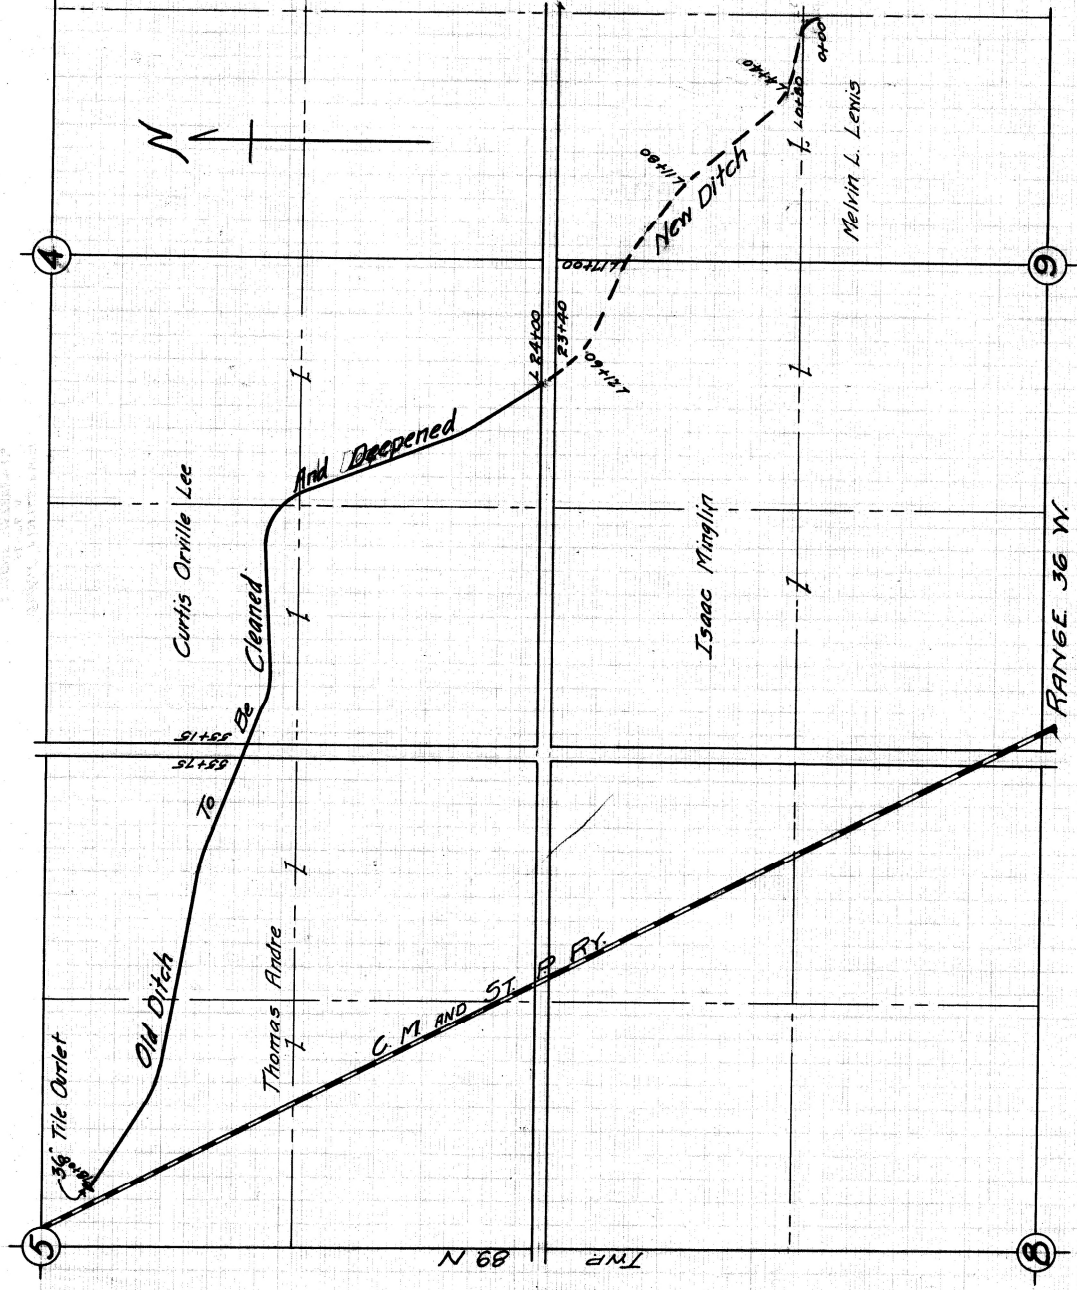

MAP AND PROFILE
OF
OPEN DITCH CLEANOUT AND EXTENSION
DRAINAGE DISTRICT 36-38
SAC AND BUENA VISTA COUNTIES IOWA
JAN 1924 A.H. CUMMINGS, ENGR.

MAP
Scale: 1"=500'

New Ditch : 2400' - 5800 Yds.
Old Ditch : 5400' - 11500 Yds.
Totals : 7800' - 17300 Yds.

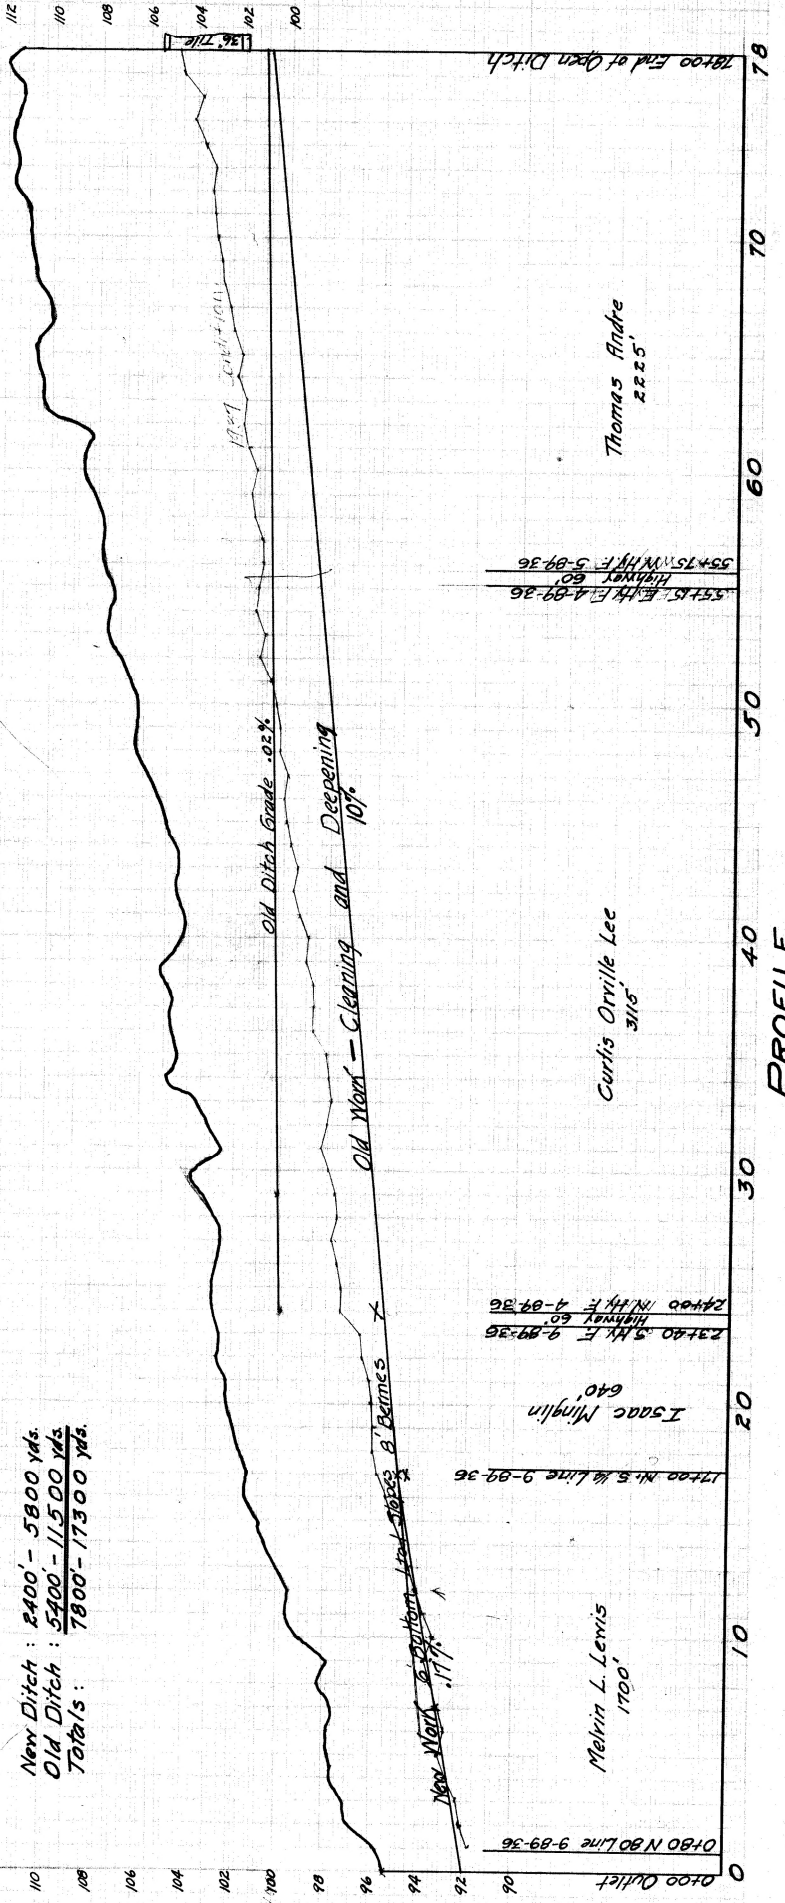

PROFILE
Scales: Hor. 1"=400', Vert. 1"=4'