

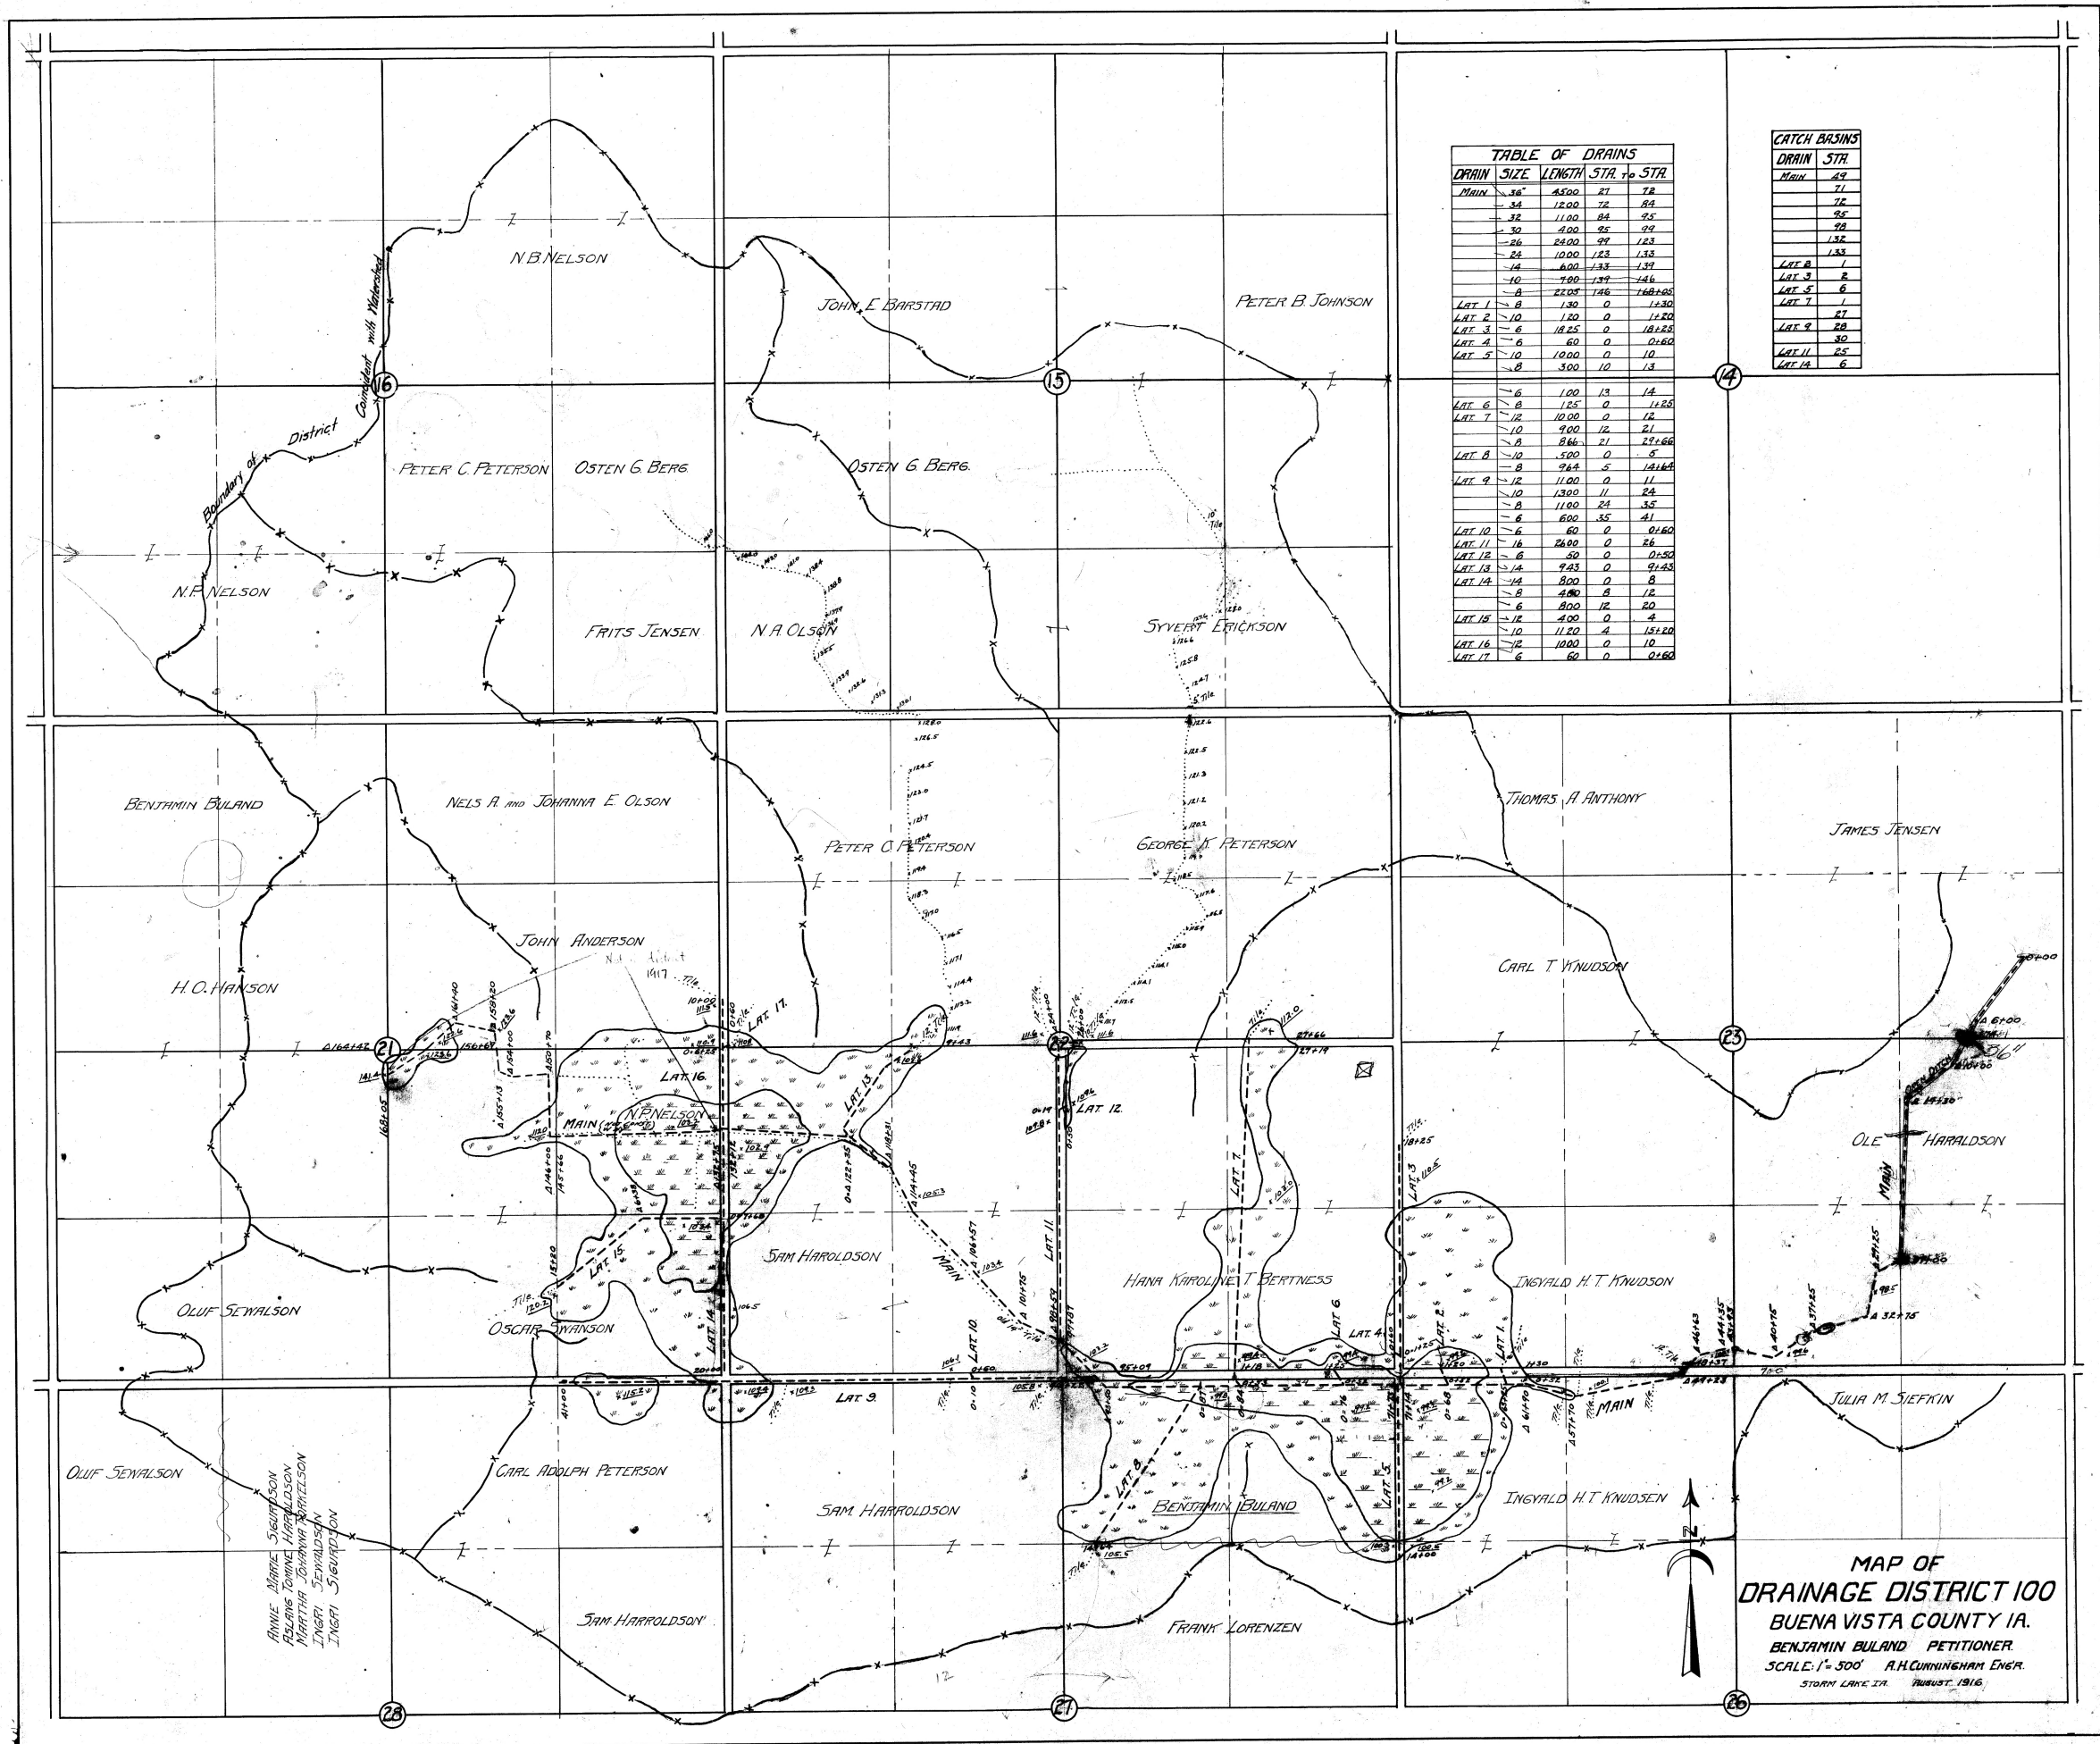


TABLE OF DRAINS				
DRAIN	SIZE	LENGTH	STA.	TO STA.
	34"	1200	74	84
	32"	1100	84	95
	30"	400	95	99
	26"	2400	99	125
	24"	1000	125	133
	14"	600	133	139
	10"	700	139	146
	8"	2205	146	168+05
LAT 1	8"	130	0	1+30
LAT 2	10"	120	0	1+60
LAT 3	6"	1825	0	18+25
LAT 4	6"	60	0	0+60
LAT 5	10"	1000	0	10
	8"	300	10	13
LAT 6	6"	100	13	14
LAT 7	12"	1000	0	12
	10"	900	12	21
	8"	866	21	29+66
LAT 8	10"	500	0	5
	8"	964	5	14+64
LAT 9	12"	1100	0	11
	10"	1300	11	24
	8"	1100	24	35
	6"	600	35	41
LAT 10	6"	60	0	0+60
LAT 11	16"	2400	0	26
LAT 13	14"	945	0	9+45
LAT 14	14"	800	0	8
	8"	480	8	12
	6"	800	12	20
LAT 15	12"	400	0	4
	10"	1120	4	15+20
LAT 16	12"	1000	0	12
LAT 17	6"	60	0	0+60

CATCH BASINS	
DRAIN	STA.
MAIN	49
	71
	76
	95
	99
	125
	133
