

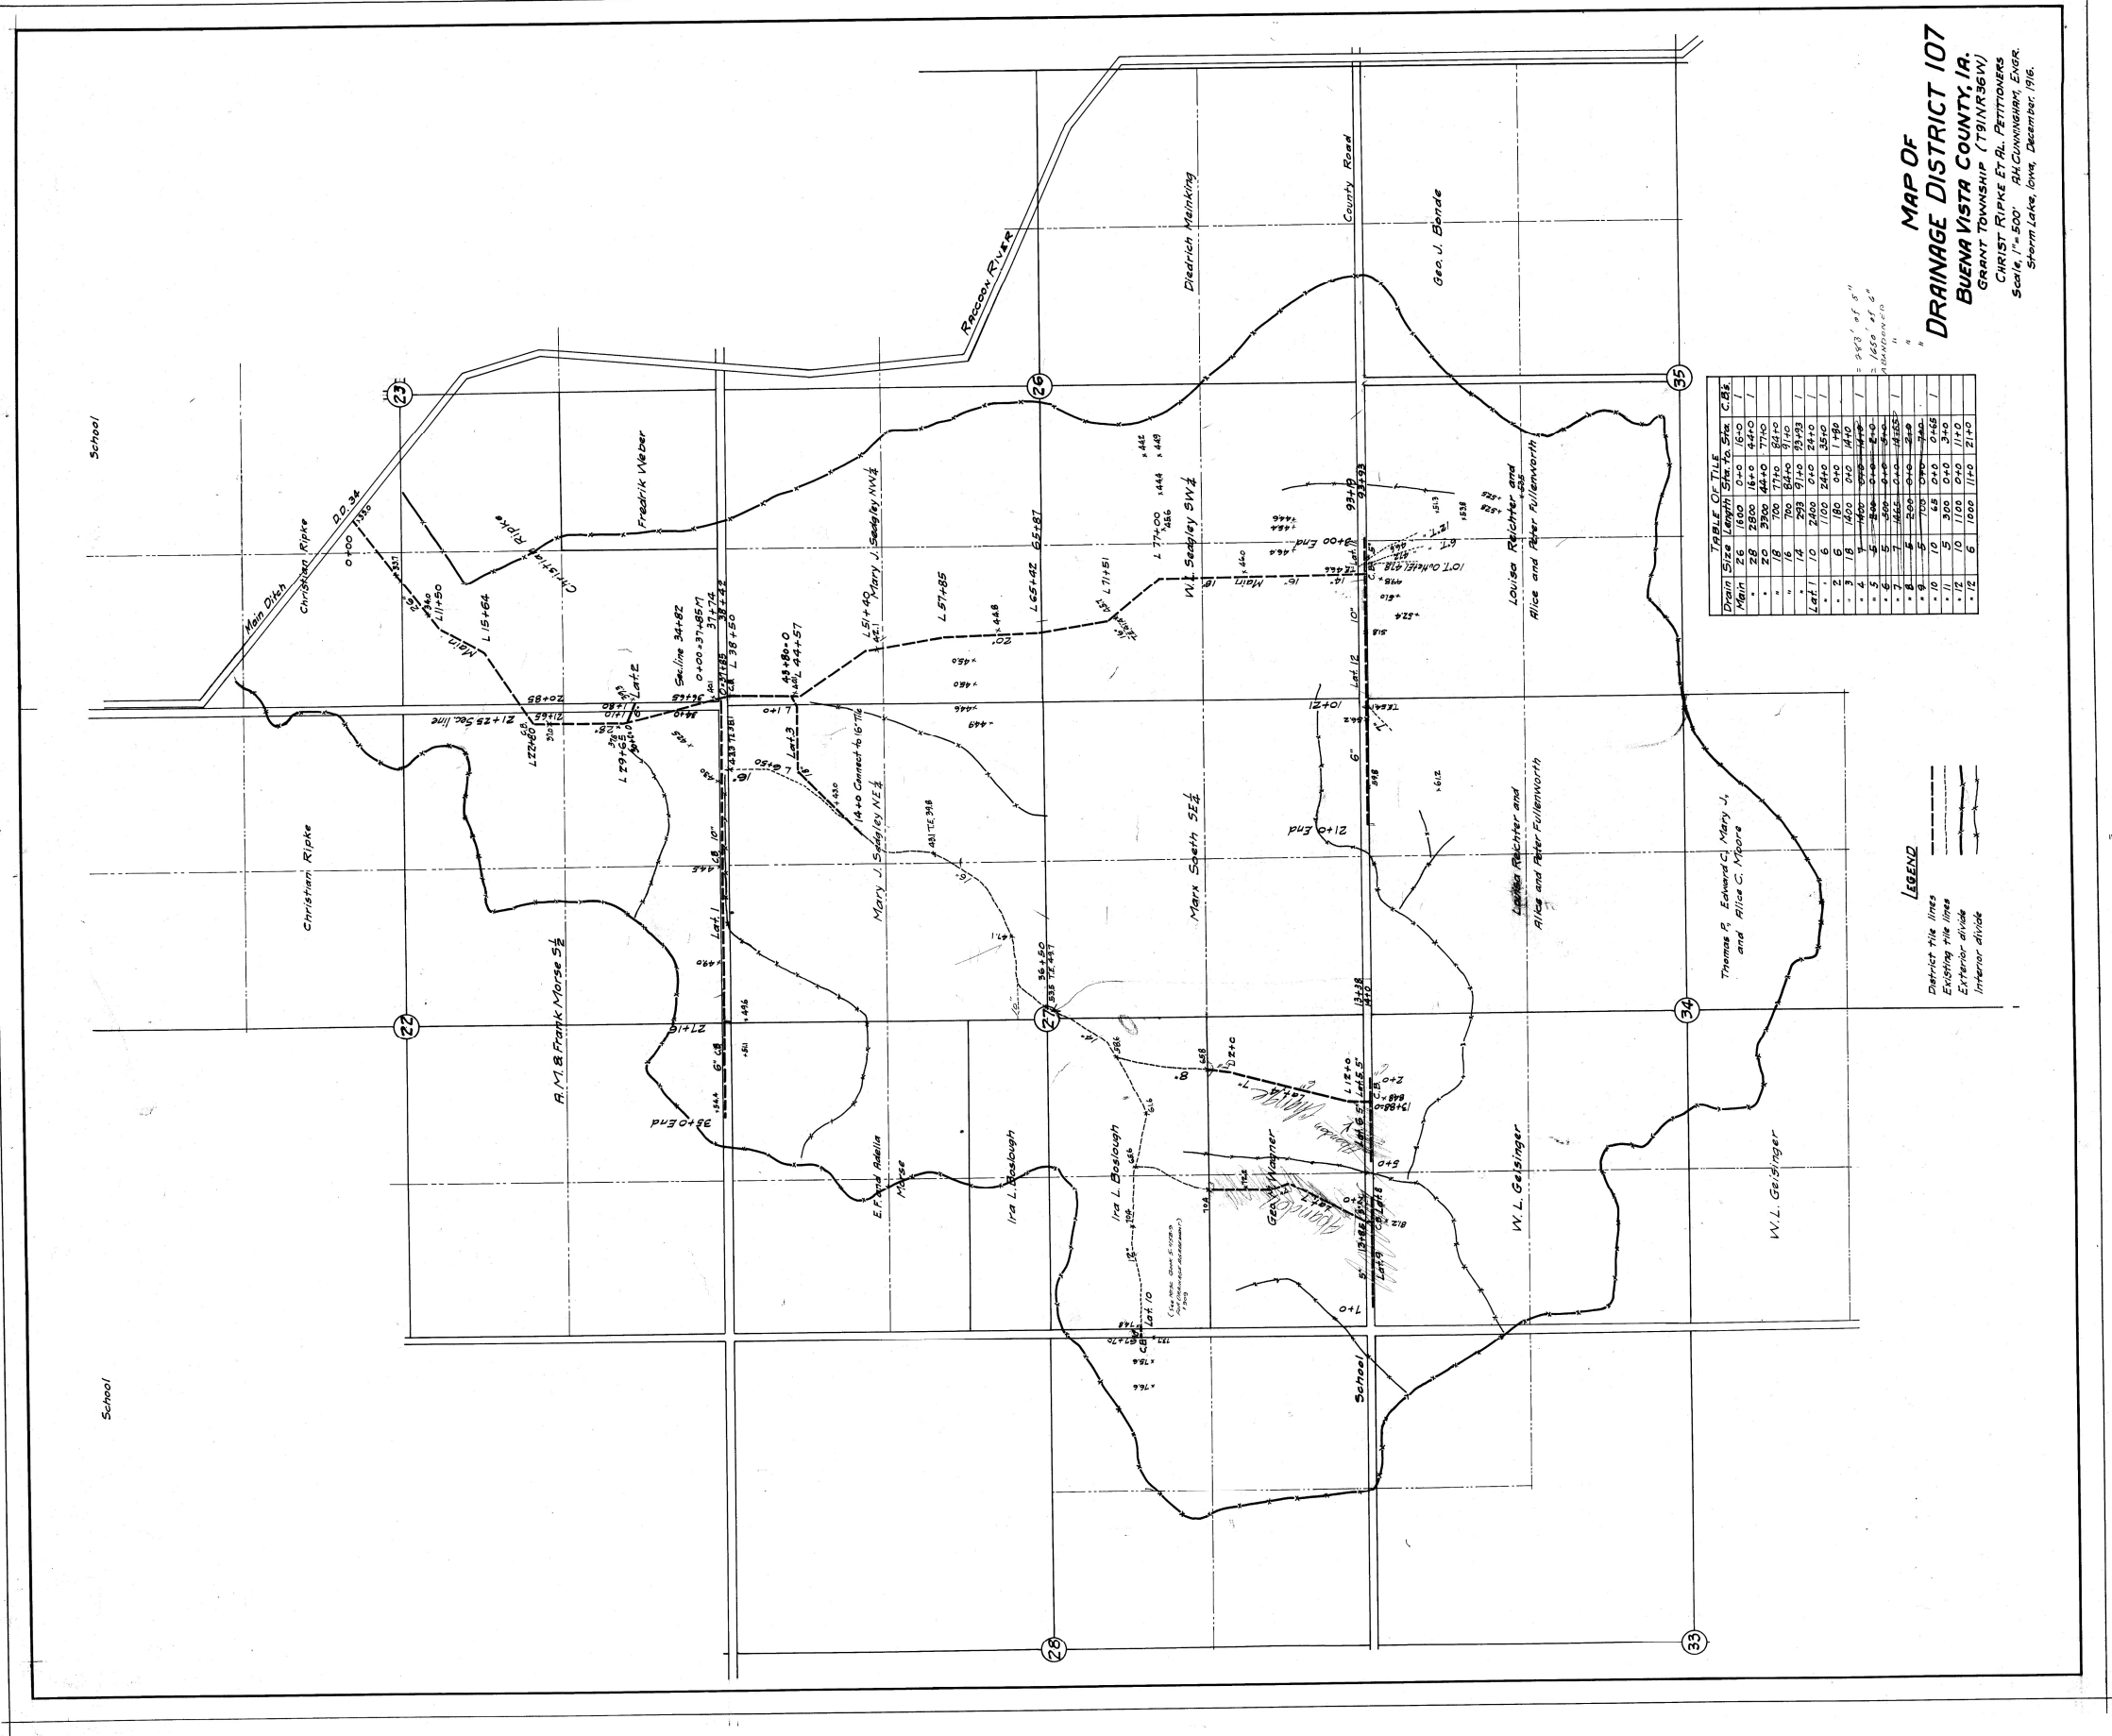


TABLE OF TILE			
Drain Size	Length	Sta. to Sta.	C.B.#
Main	26	1600	0+0 16+0
"	28	2800	16+0 44+0

LEGEND
District tile lines
Existing tile lines
Exterior divide
Interior divide

MAP OF
DRAINAGE DISTRICT 107
BUENA VISTA COUNTY, IA.
GRANT TOWNSHIP (T91N R36W)
CHRIST RIPKE ET AL, PETITIONERS
Storm Lake, Iowa, December, 1916.