






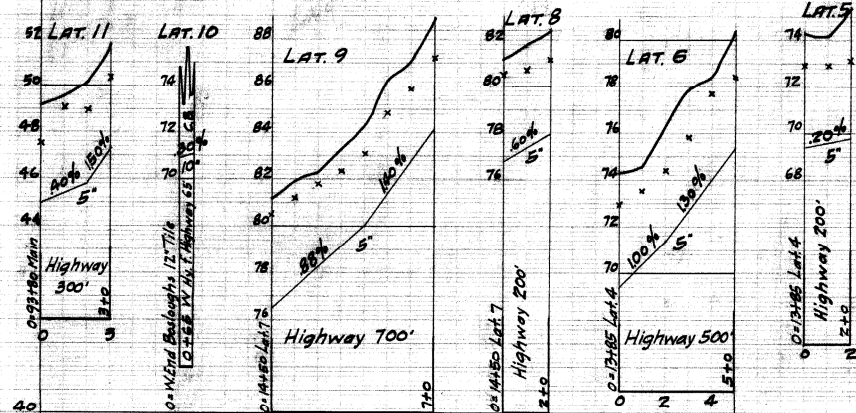


TABLE OF DRAINS

Sec.	Drain	Size	Length	Area	Depth	C. B.
1	Main	26"	1600	6.6	8.8	1

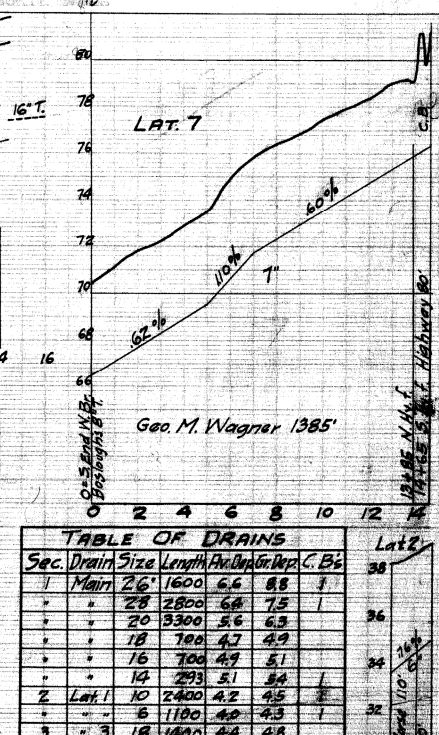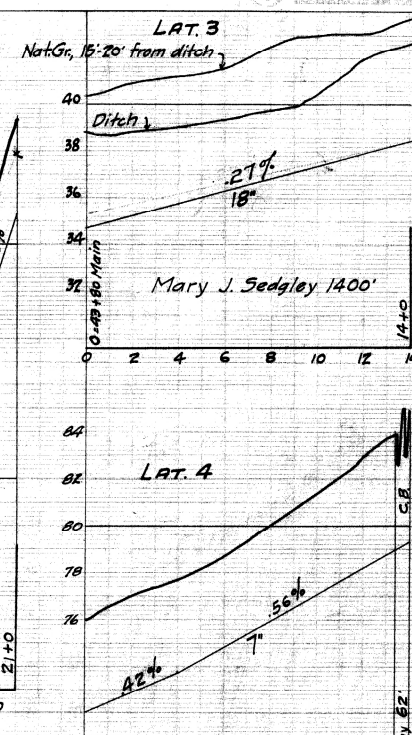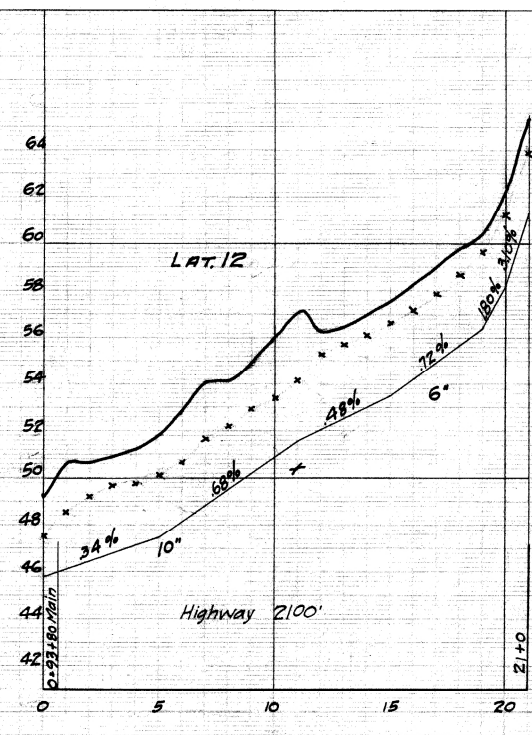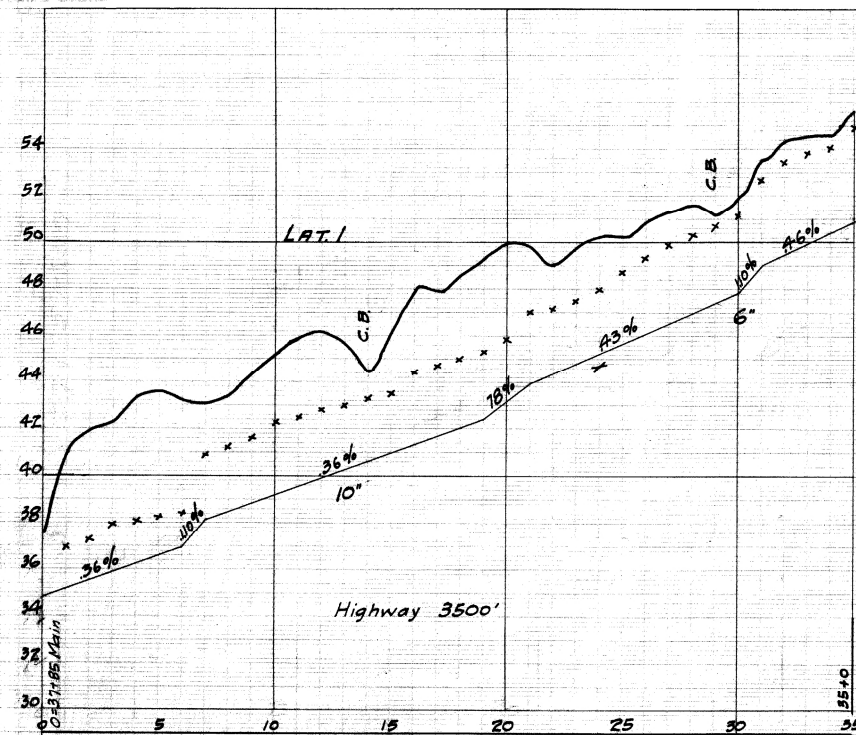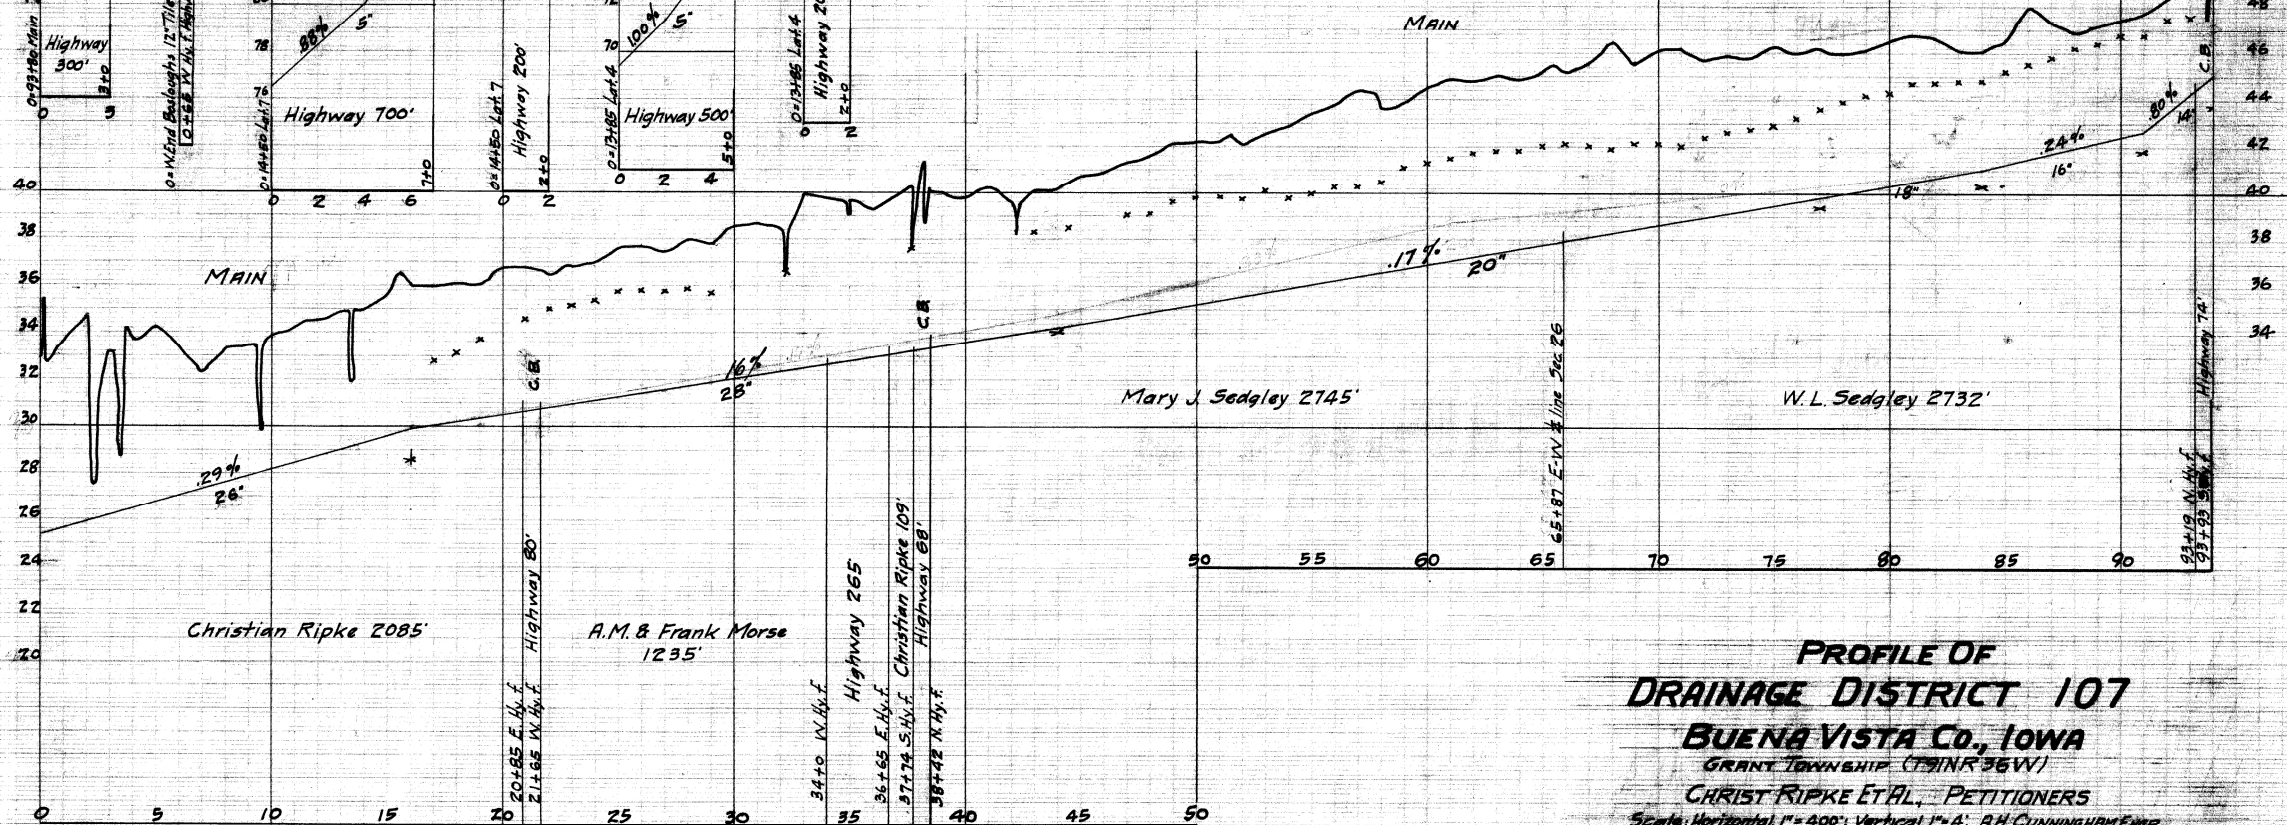

PROFILE OF
DRAINAGE DISTRICT 107
BUENA VISTA Co., IOWA
GRANT TOWNSHIP (T91N R36W)
CHRIST RIPKE ET AL., PETITIONERS
Scale: Horizontal 1" = 400'; Vertical 1" = 4'. R.H. CUNNINGHAM, ENGR.
Storm Lake, Iowa, December, 1916.