


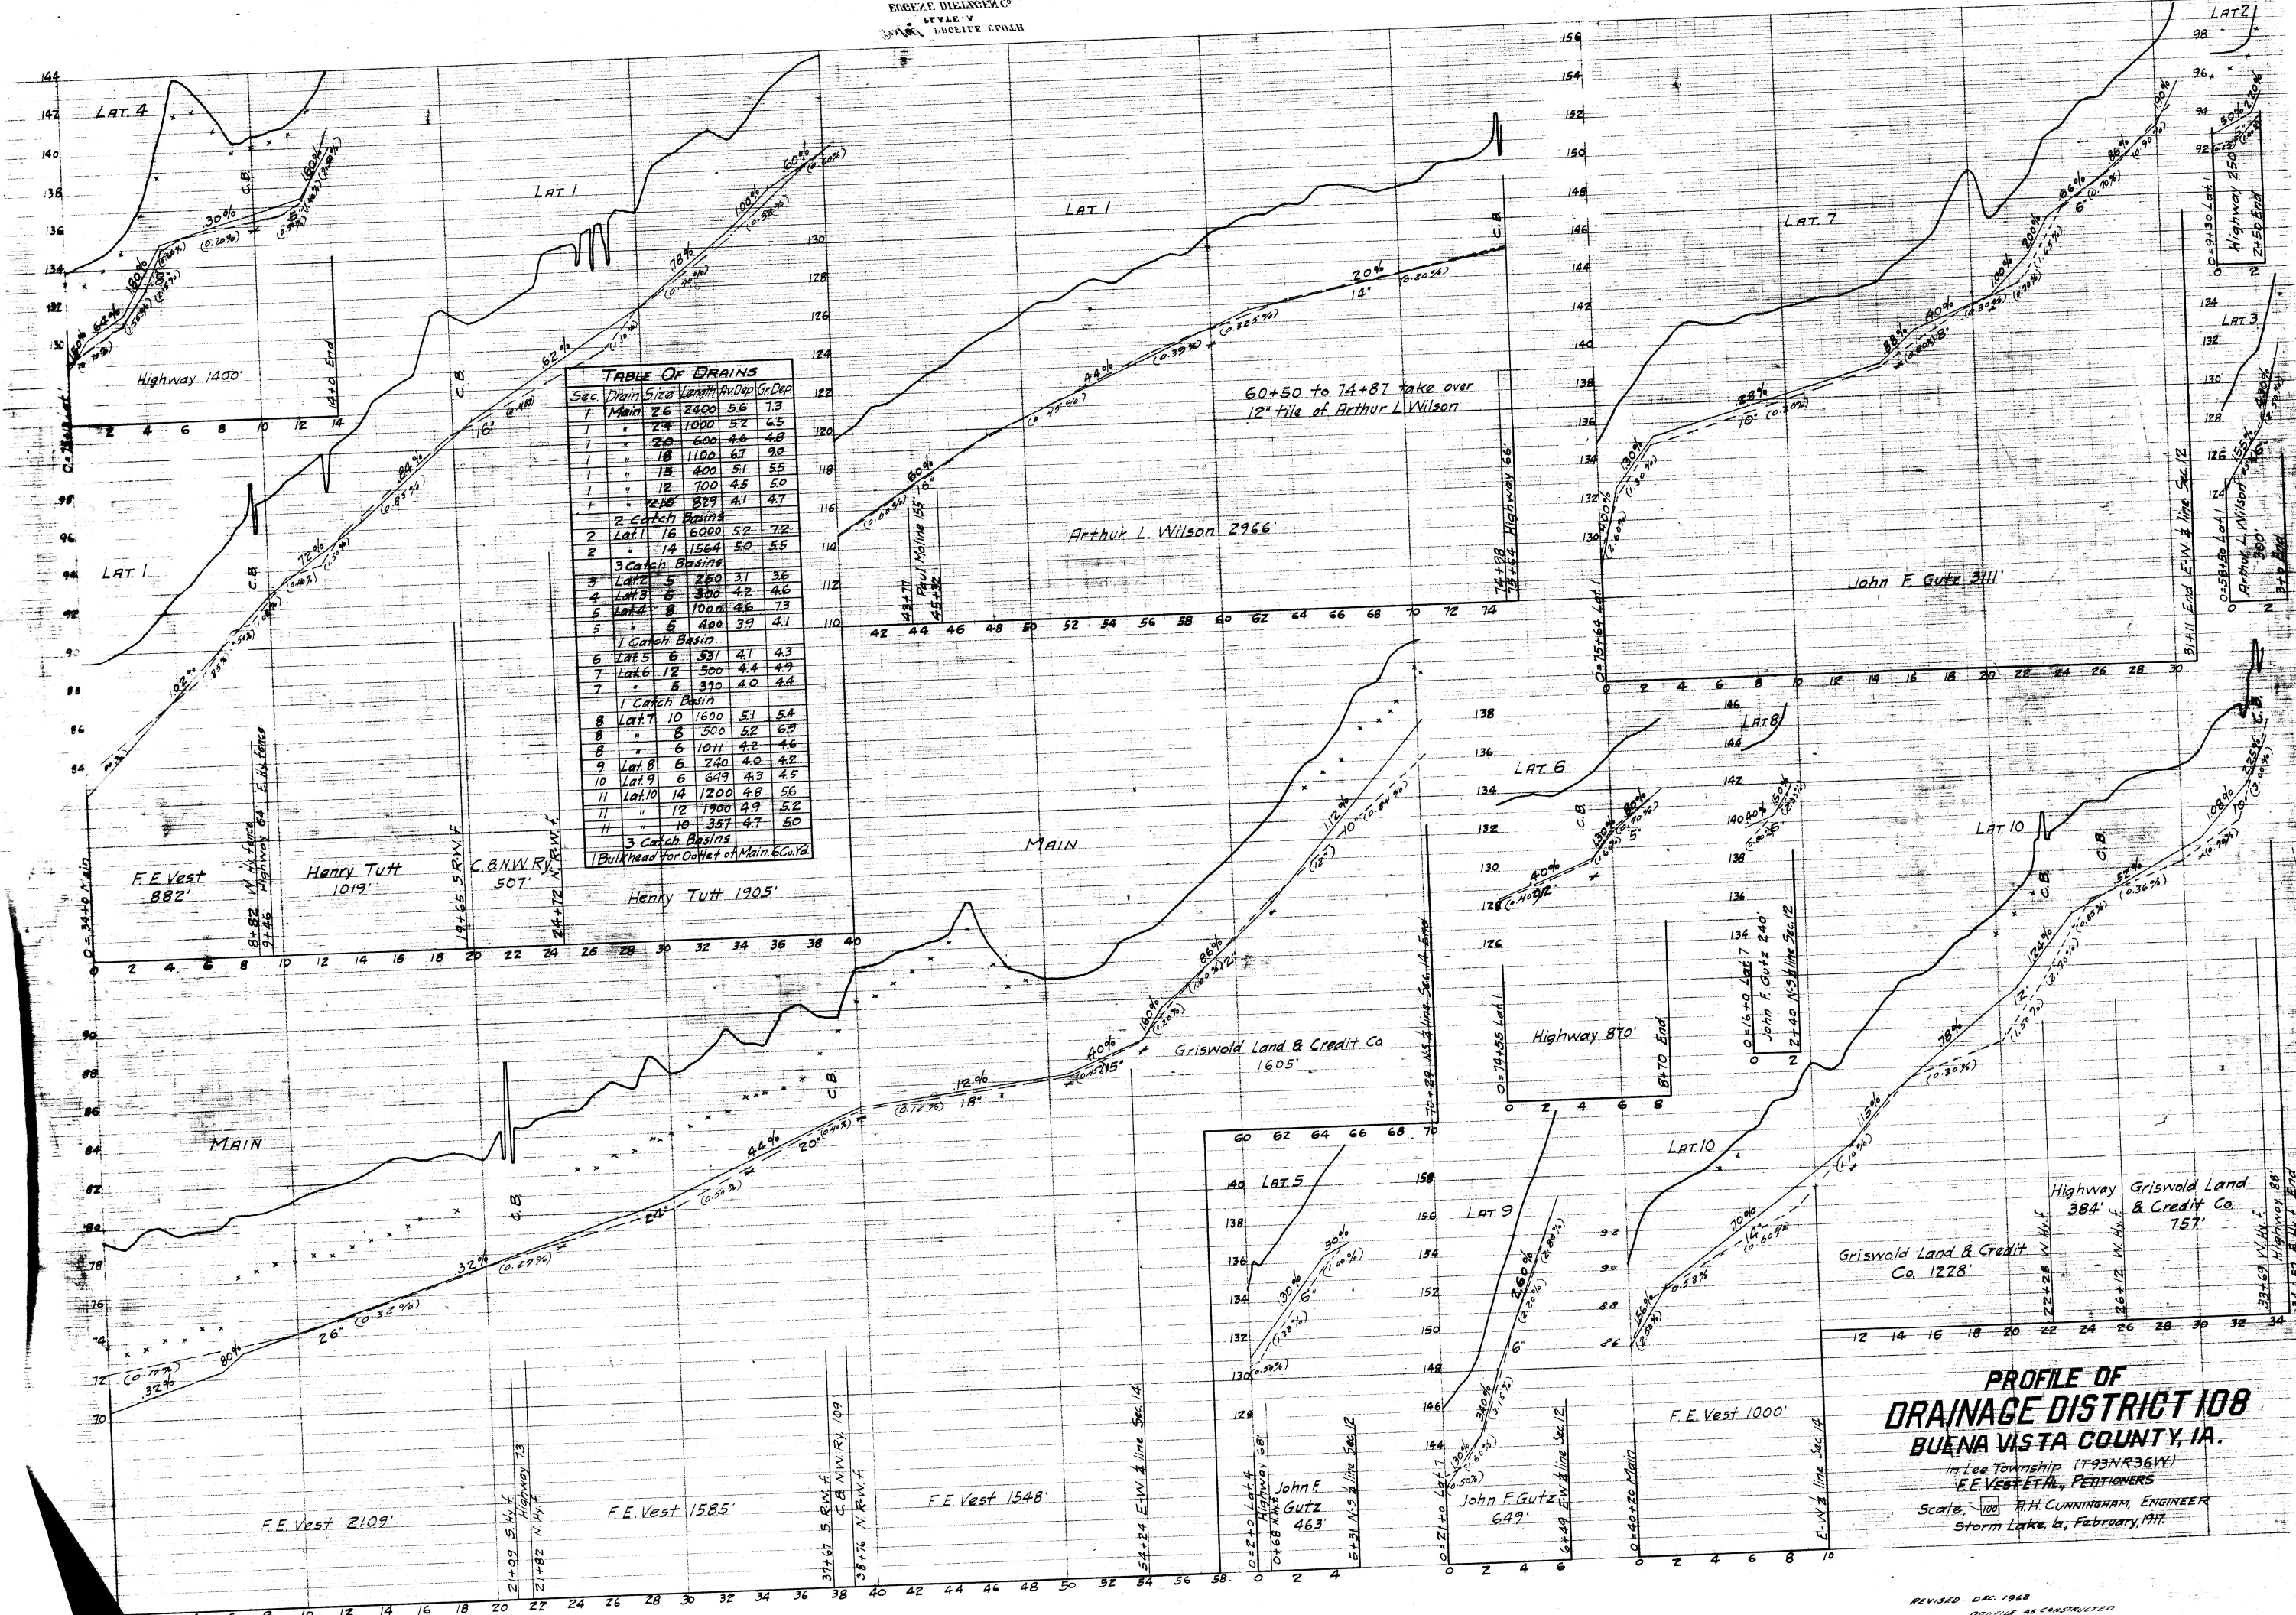

**PROFILE OF
DRAINAGE DISTRICT 108
BUENA VISTA COUNTY, IA.**
In Lee Township (T93NR36W)
F.E. VEST ET AL., PETITIONERS
Scale 1"=100' R.H. CUNNINGHAM, ENGINEER
Storm Lake, Ia., February, 1917.