


TABLE OF TILE					
Drain	Size	Length	Station to Station		C. B's
Main	18	1800	0+0	18+0	1
"	14	2400	18+0	42+0	
"	10	1400	42+0	56+0	
"	8	583	56+0	61+83	2
Lat. 1	10	1900	0+0	19+0	2
"	6	500	19+0	24+0	
Lat. 2	6	107	0+0	1+07	
Lat. 3	6	48	0+0	0+48	1
Lat. 4	10	639	0+0	6+39	
Lat. 5	6	750	0+0	7+50	

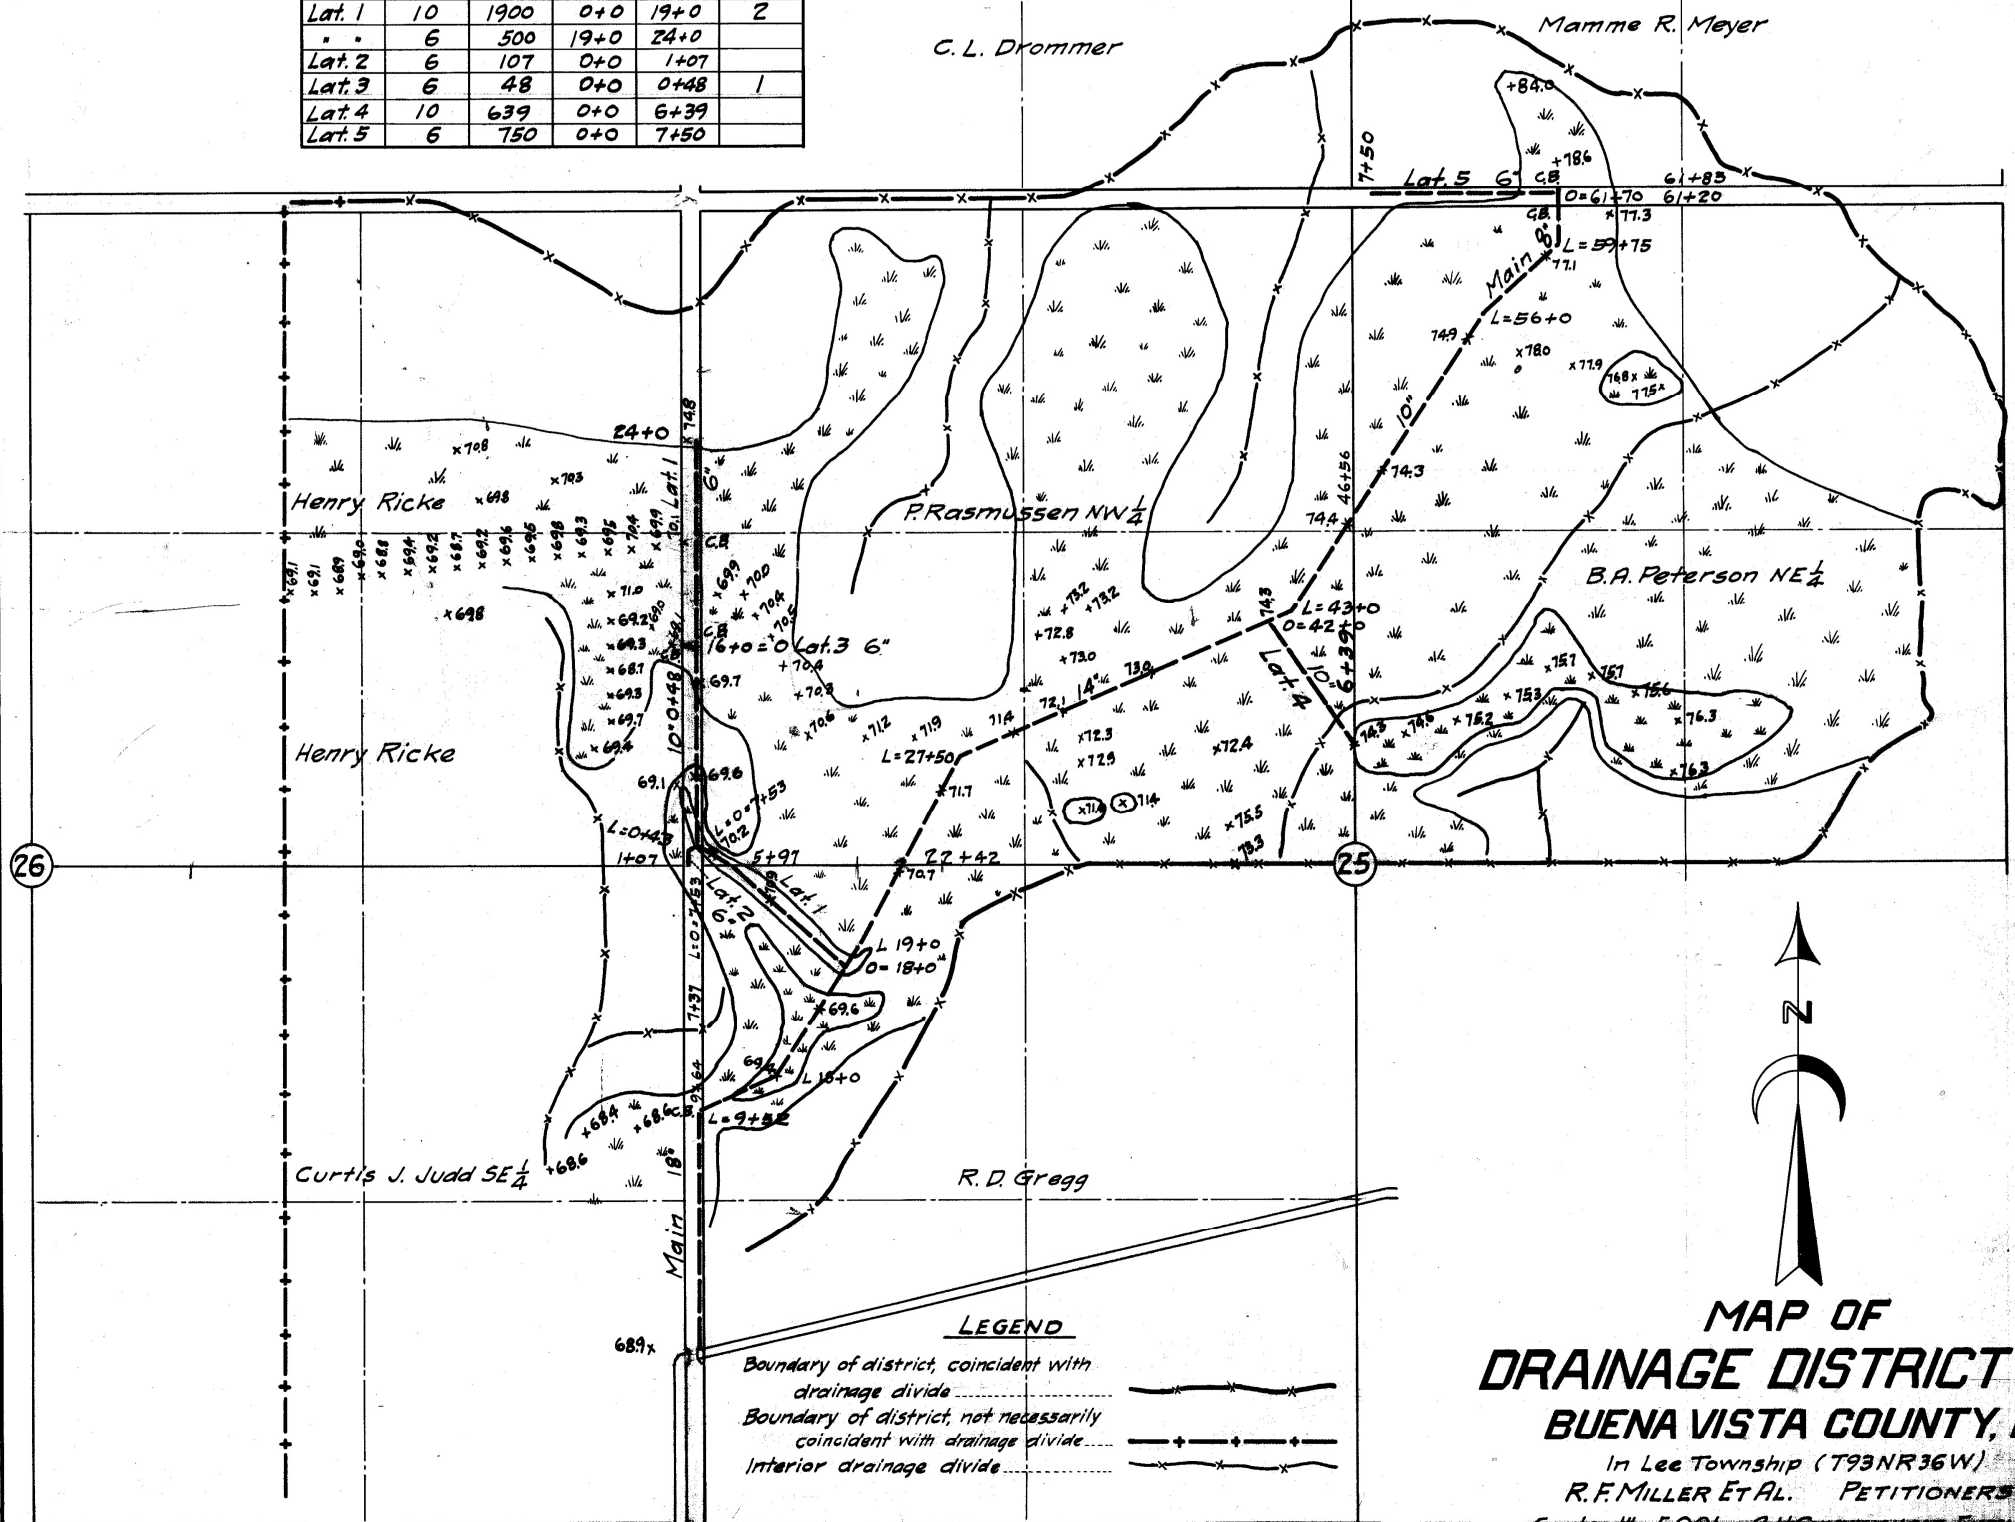

LEGEND

Boundary of district, coincident with drainage divide

Boundary of district, not necessarily coincident with drainage divide

Interior drainage divide

**MAP OF
DRAINAGE DISTRICT 110
BUENA VISTA COUNTY, IA.**

In Lee Township (T93NR36W)
 R.F. MILLER ET AL. PETITIONERS
 Scale, 1" = 500' A.H. CUNNINGHAM, ENGINEER
 Storm Lake, Iowa, February, 1917.