

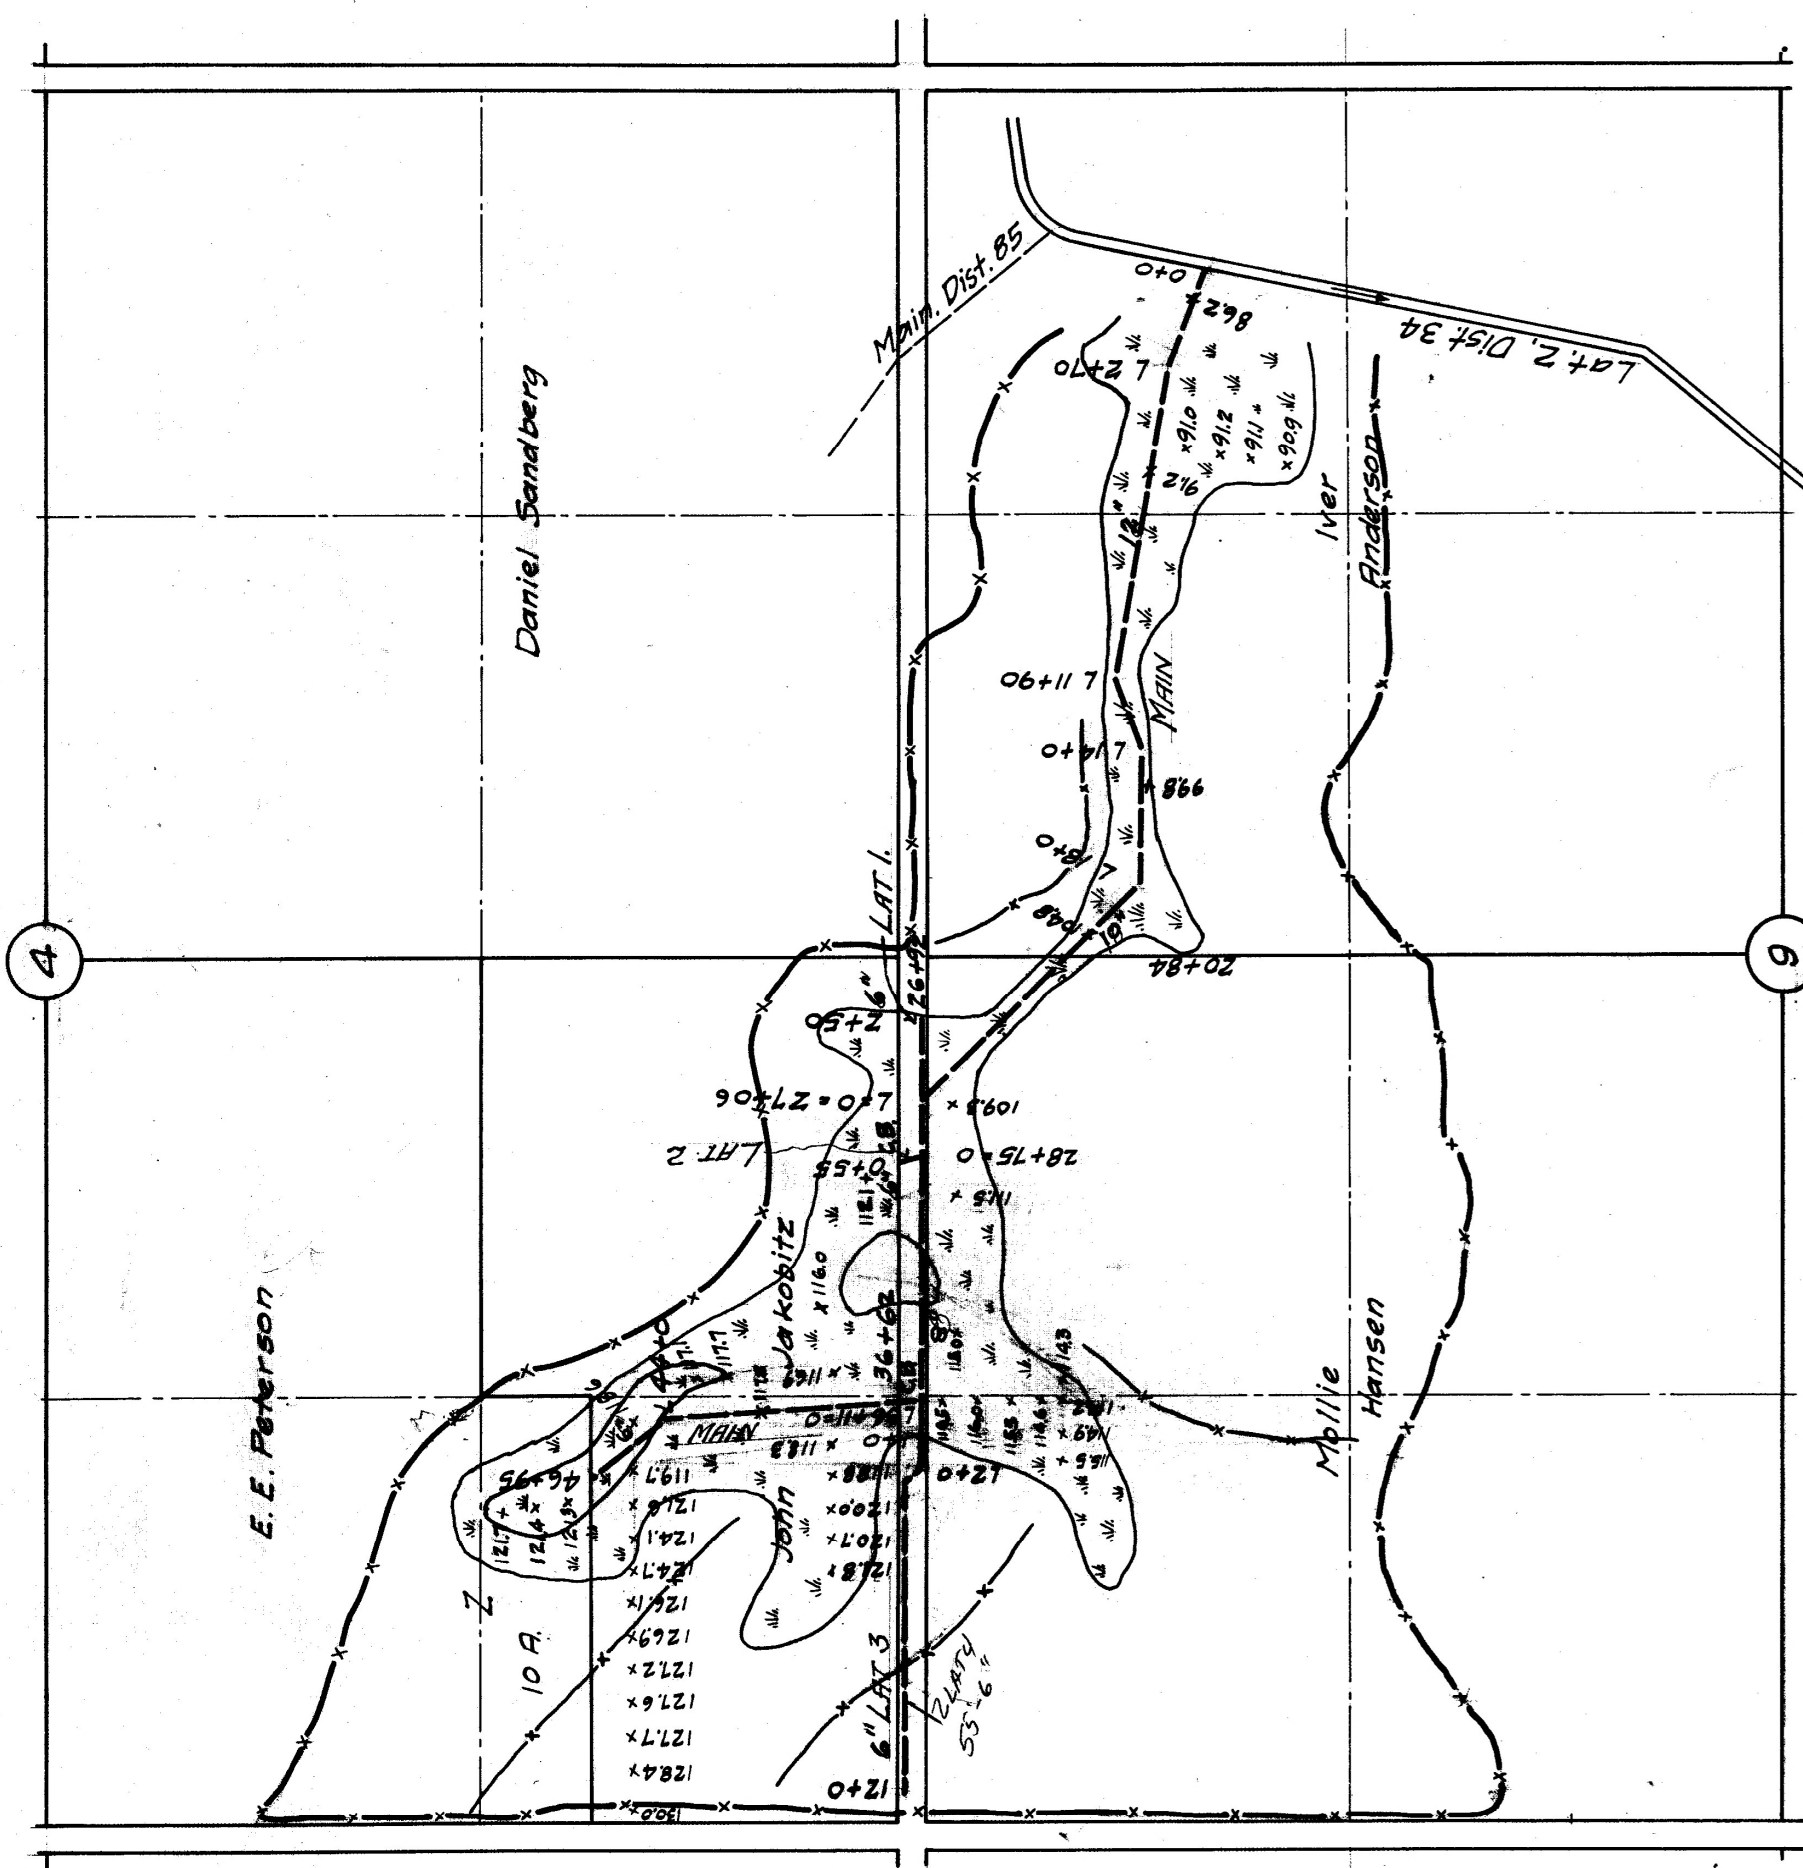


TABLE OF TILE

Drain	Size	Length	Sta. to Sta.	C.B.'s
Main	12"	1200	0+0 12+0	
"	10"	1500	12+0 27+0	
"	8"	1600	27+0 43+0	1
"	6"	395	43+0 46+95	
Lat. 1	6"	250	0+0 2+50	
Lat. 2	6"	55	0+0 0+55	1
Lat. 3	6"	1200	0+0 12+0	
1 Bulkhead	2	Cu. Yd.		
Lat 4	6	53		

Drainage Area 240 Acres

MAP OF DRAINAGE DISTRICT III BUENA VISTA COUNTY IA.

Sections 4 & 9 Fairfield Township (T92N R35W)
TRUSTEES OF FAIRFIELD TOWNSHIP PETITIONERS
Scale, 1"=500' A.H. CUNNINGHAM, ENGR.

Storm Lake, Iowa, February, 1917.