


TOWN OF TRUESDALE

Henry Burkler

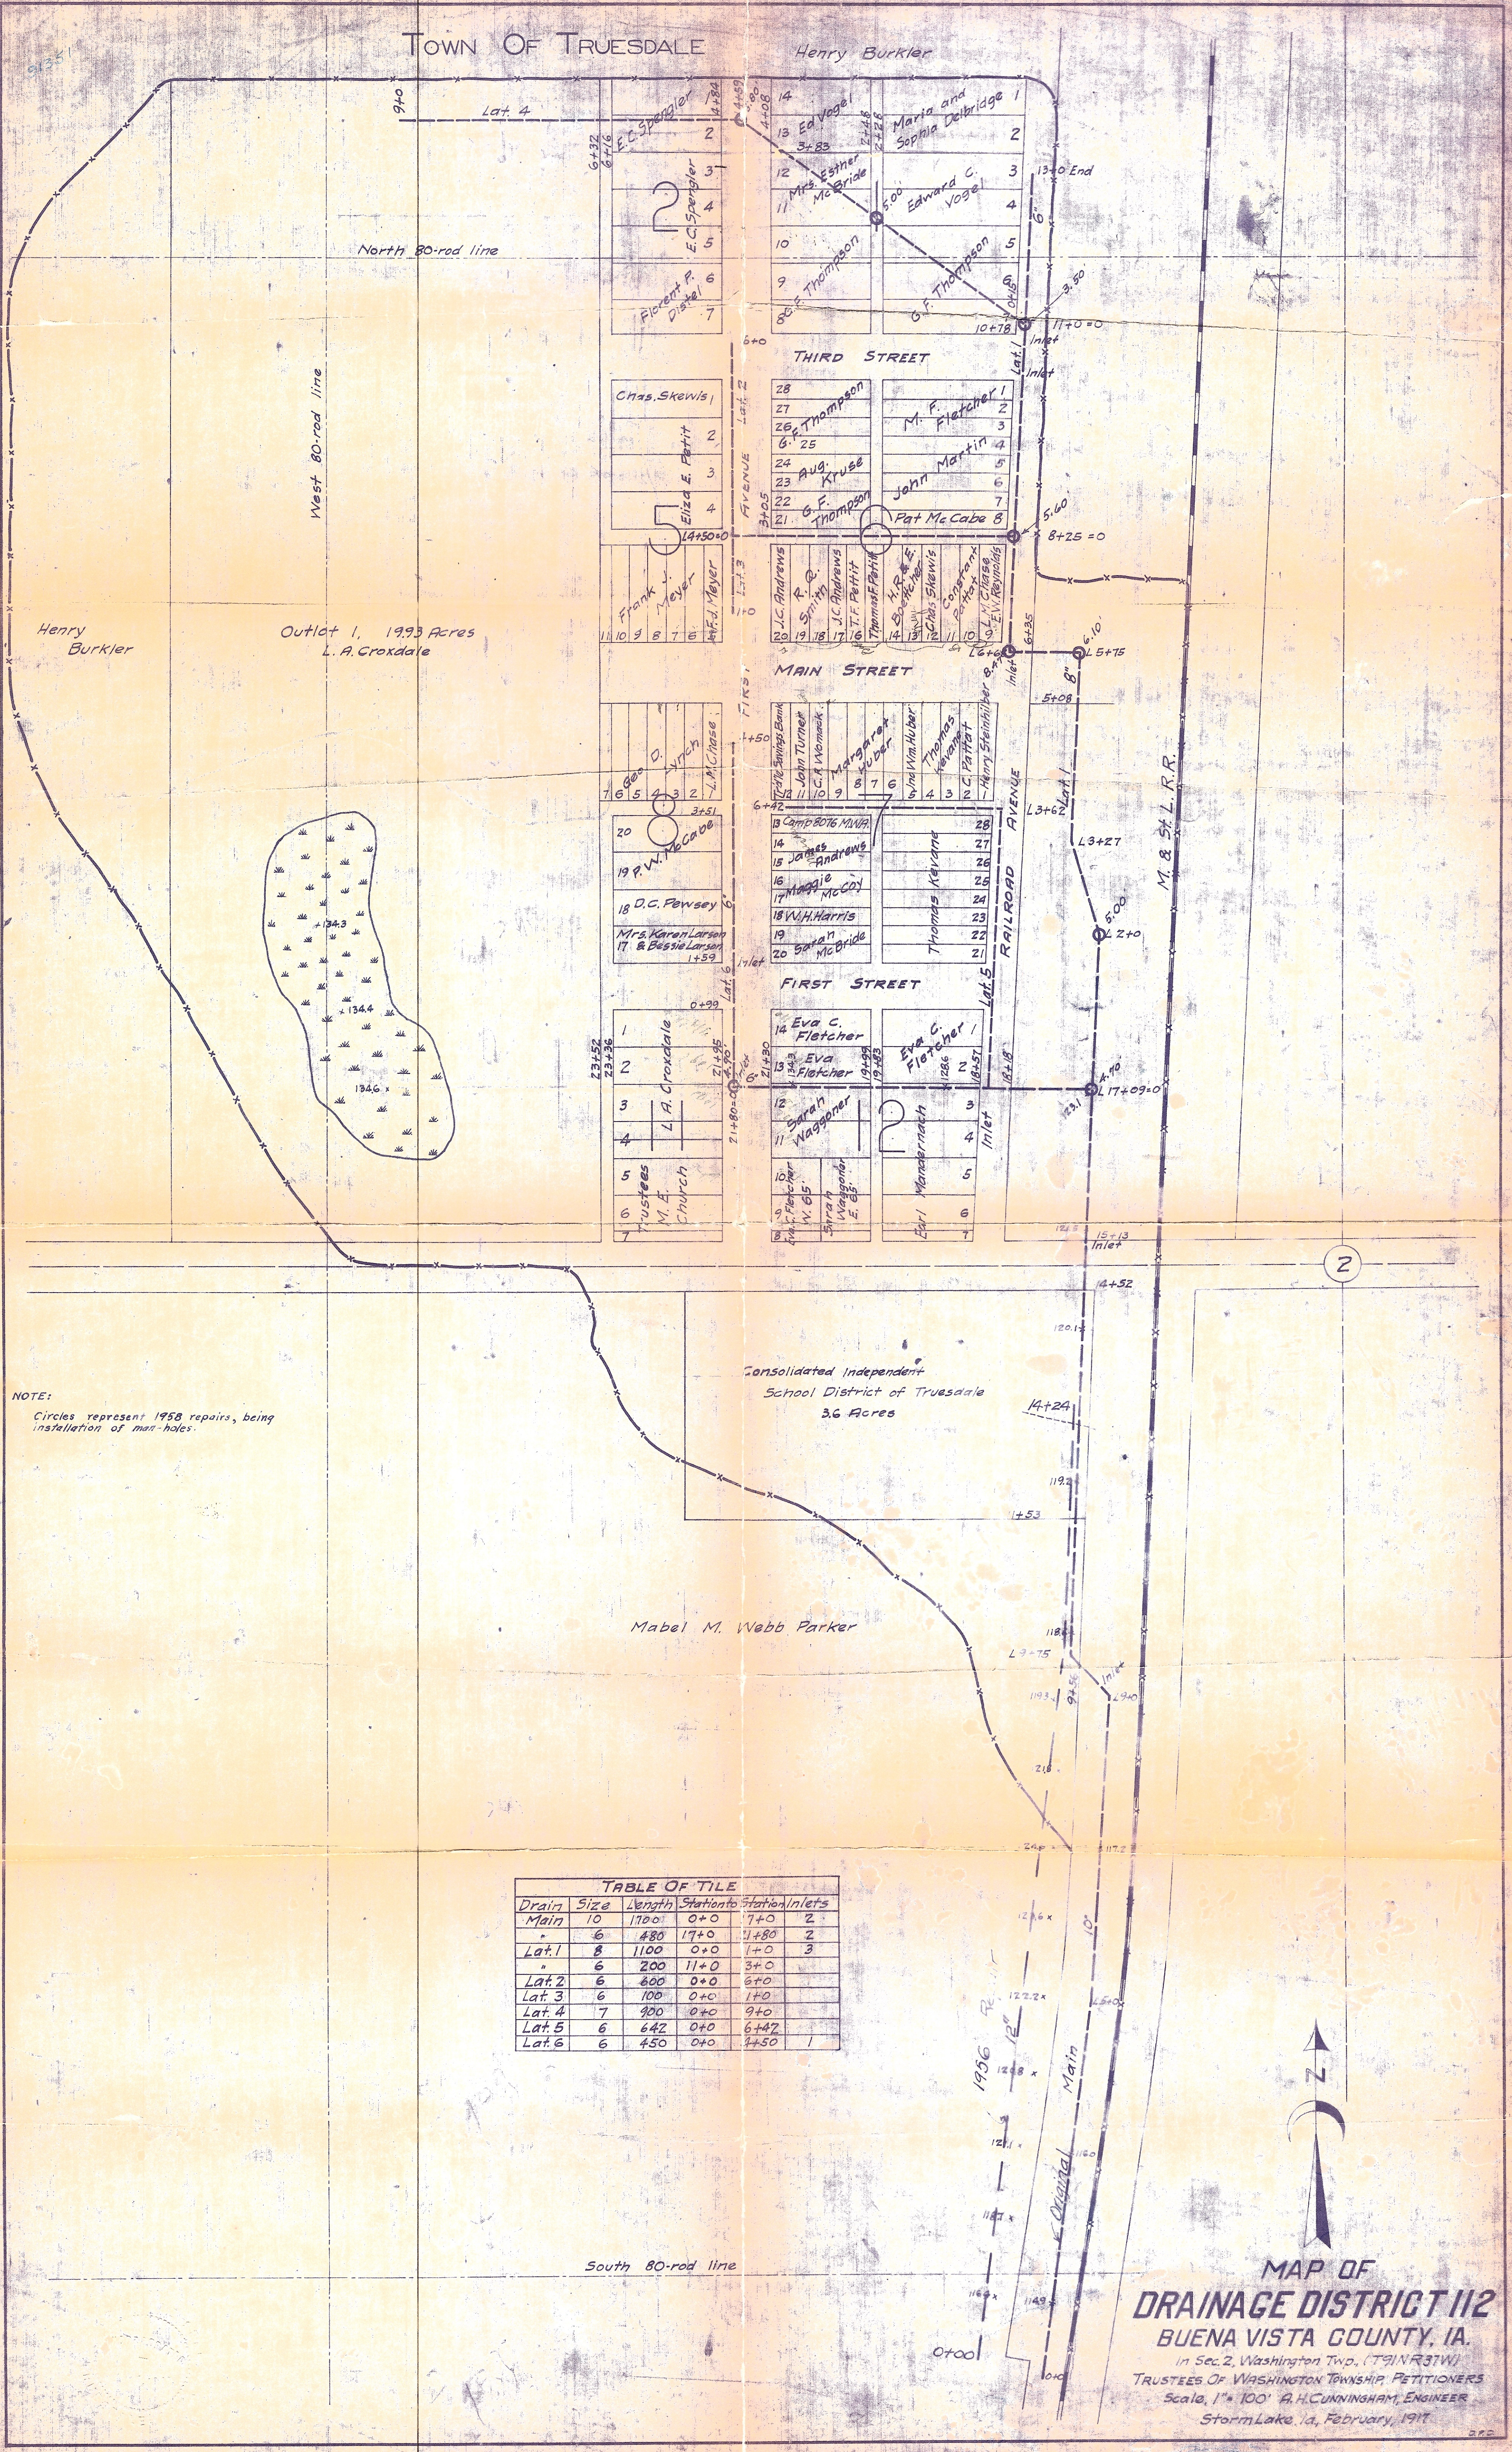

NOTE:
Circles represent 1958 repairs, being
installation of man-holes.

TABLE OF TILE				
Drain	Size	Length	Station	Inlets
Main	10	1700	0+0	1+0
"	6	480	17+0	1+80
Lat. 1	8	1100	0+0	1+0
"	6	200	11+0	3+0
Lat. 2	6	600	0+0	6+0
Lat. 3	6	100	0+0	1+0
Lat. 4	7	900	0+0	9+0
Lat. 5	6	642	0+0	6+42
Lat. 6	6	450	0+0	1+50

MAP OF
DRAINAGE DISTRICT 112
BUENA VISTA COUNTY, IA.
In Sec. 2, Washington Twp., (T91N R31W)
TRUSTEES OF WASHINGTON TOWNSHIP, PETITIONERS
Scale, 1" = 100' A.H. CUNNINGHAM, ENGINEER
Storm Lake, Ia., February, 1911