

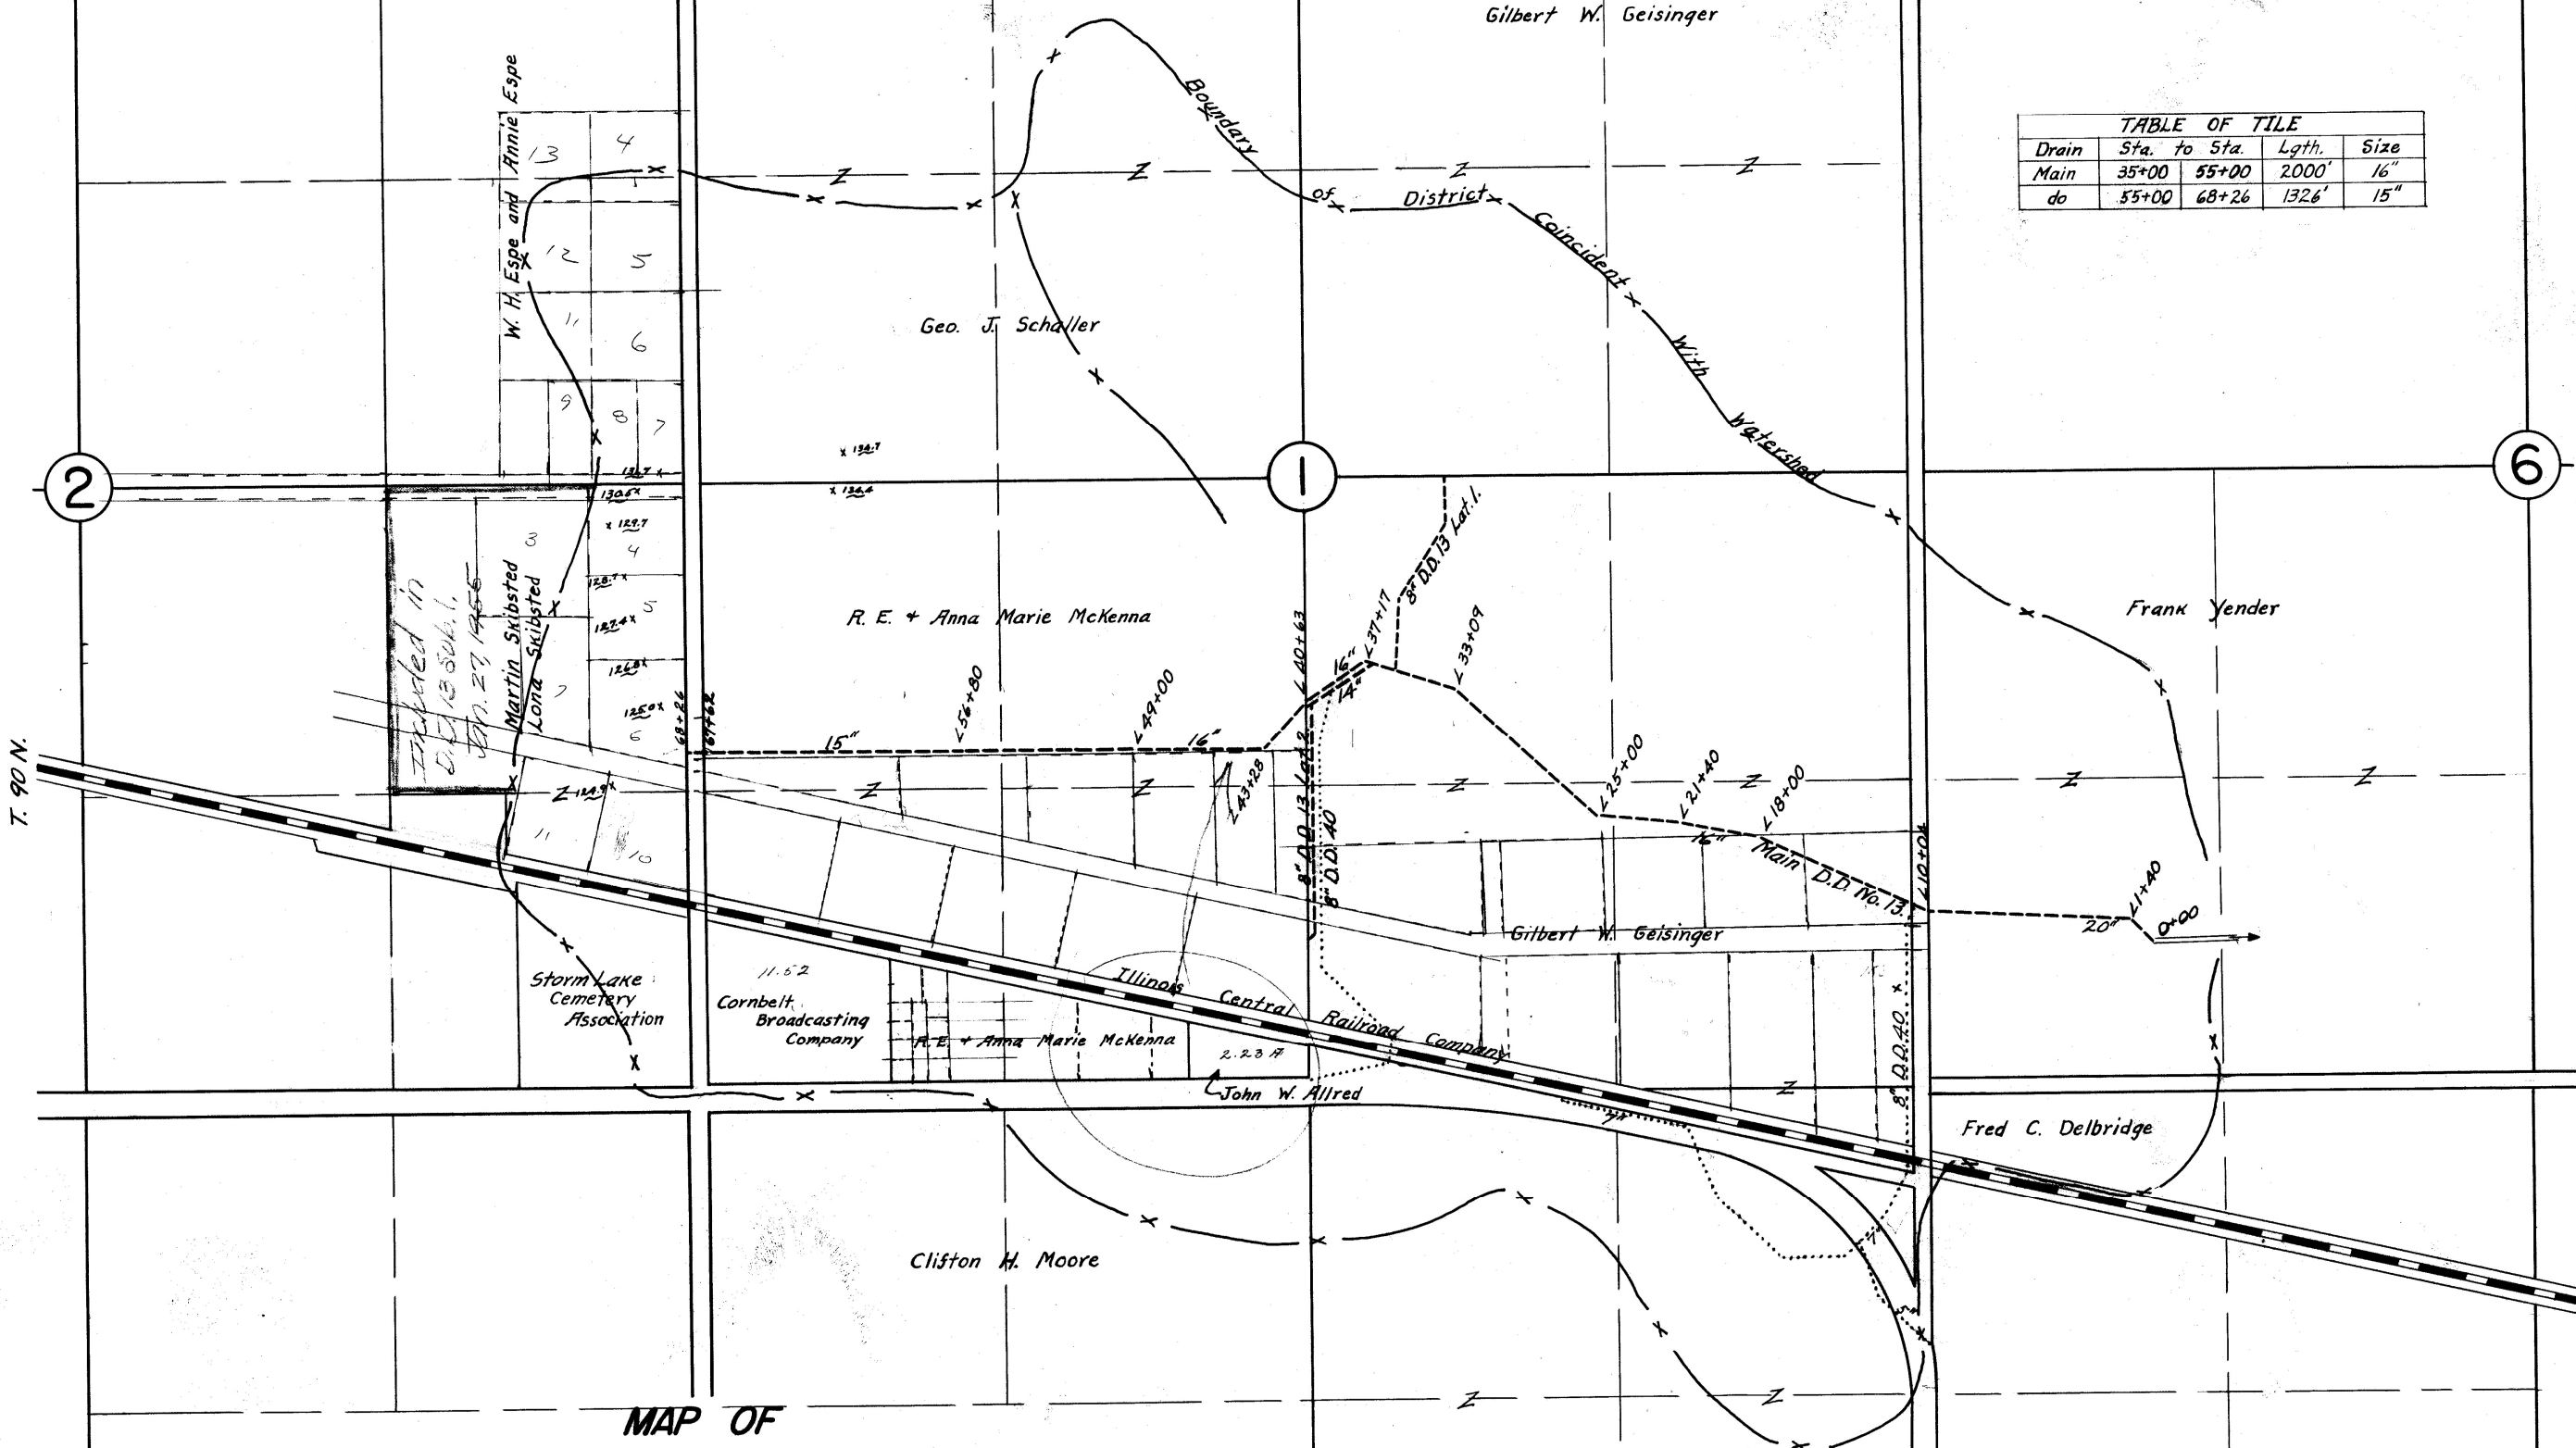


TABLE OF TILE				
Drain	Sta. to Sta.	Lgth.	Size	
Main	35+00 55+00	2000'	16"	
do	55+00 68+26	1326'	15"	

MAP OF
DRAINAGE DISTRICT NO. 13 SUB 1.
BUENA VISTA COUNTY, IOWA

Martin Skibsted, et al.
 Scale 1" = 500'
 Storm Lake, Iowa

Petitioners
 A.H. Cunningham, Engr.
 January, 1954